




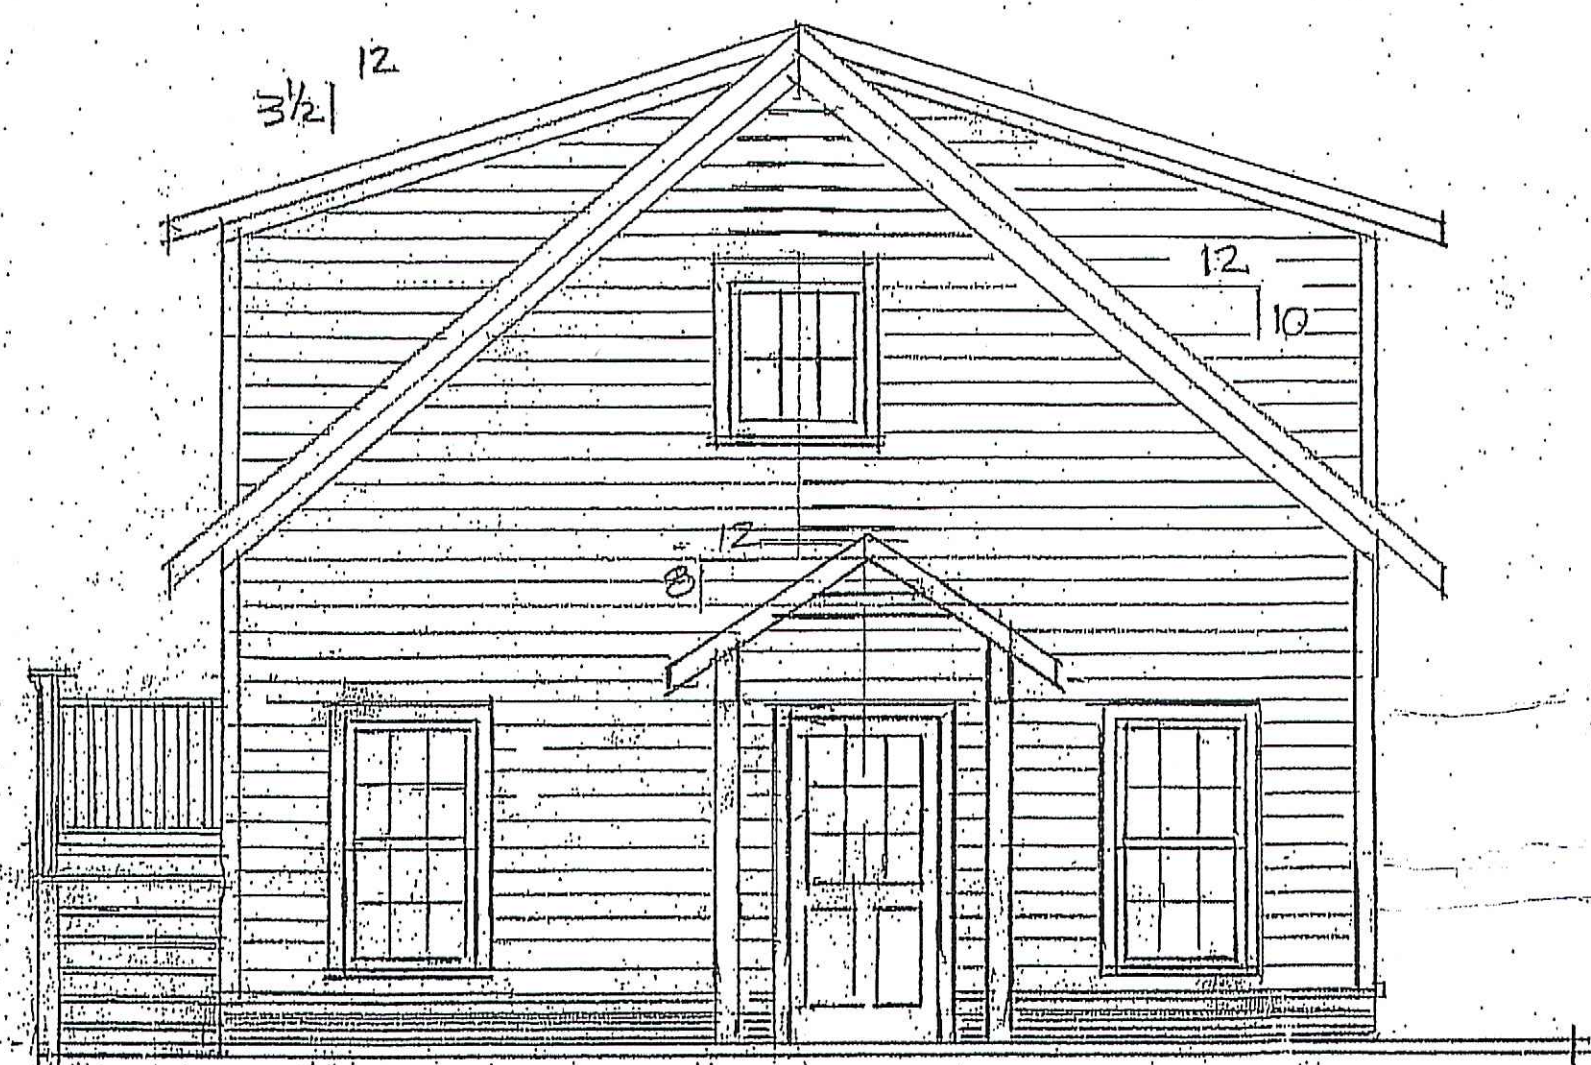


SOUTH ELEVATION
SCALE: 1/4" = 1'-0"

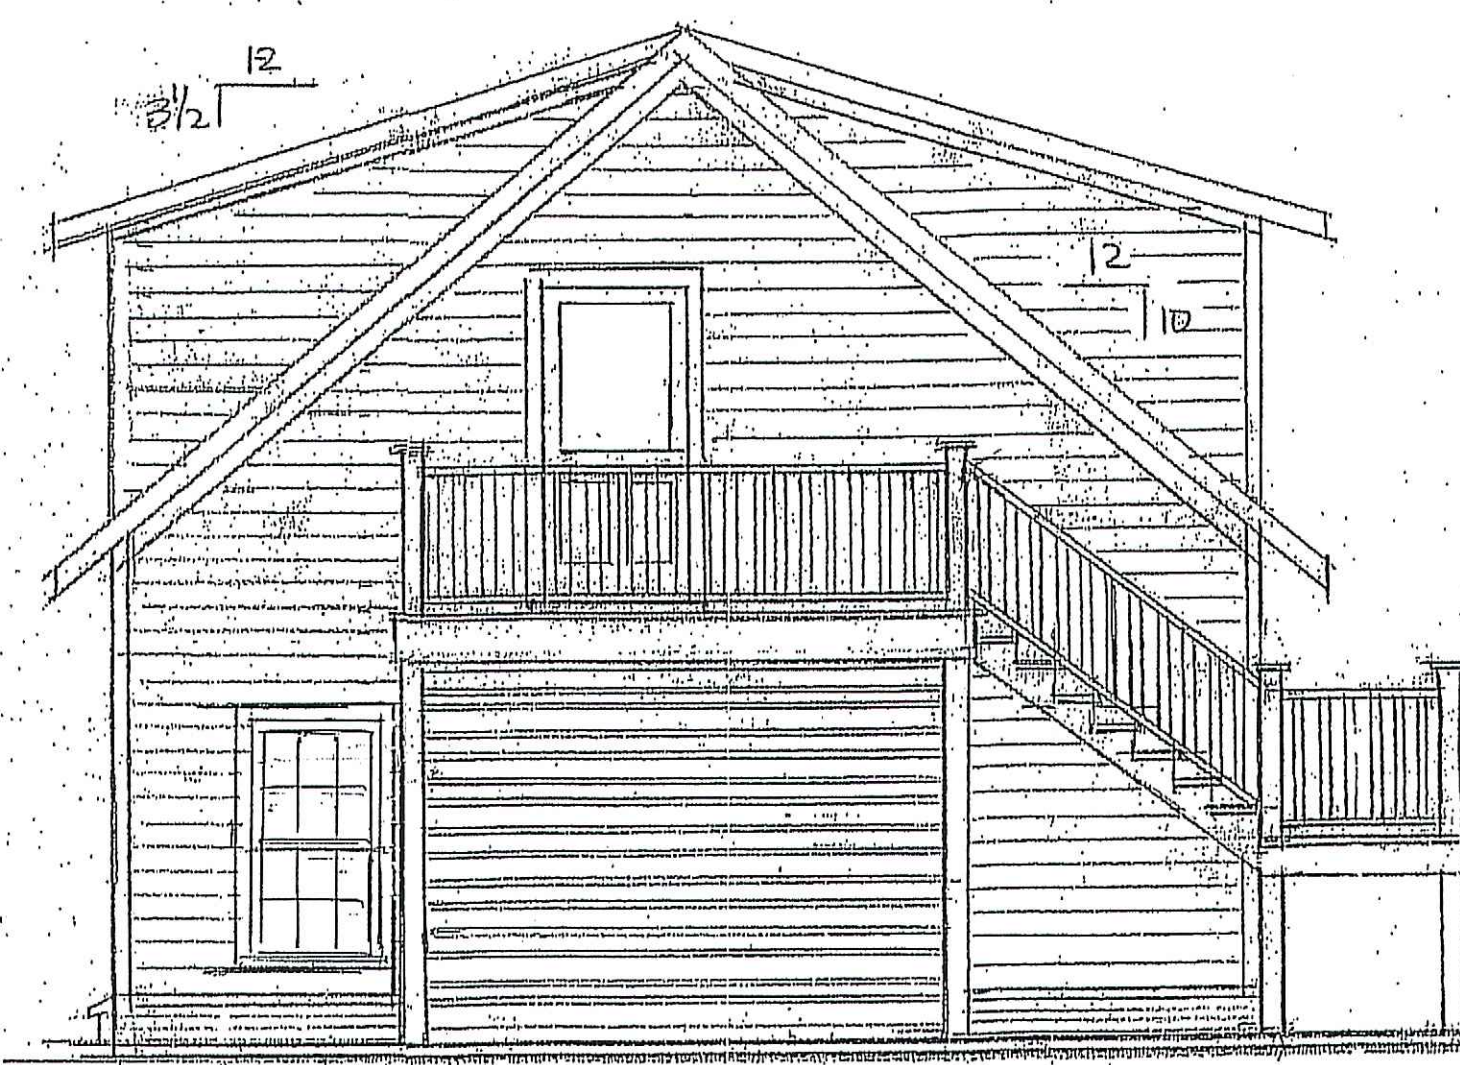

NORTH ELEVATION
SCALE: 1/4" = 1'-0"

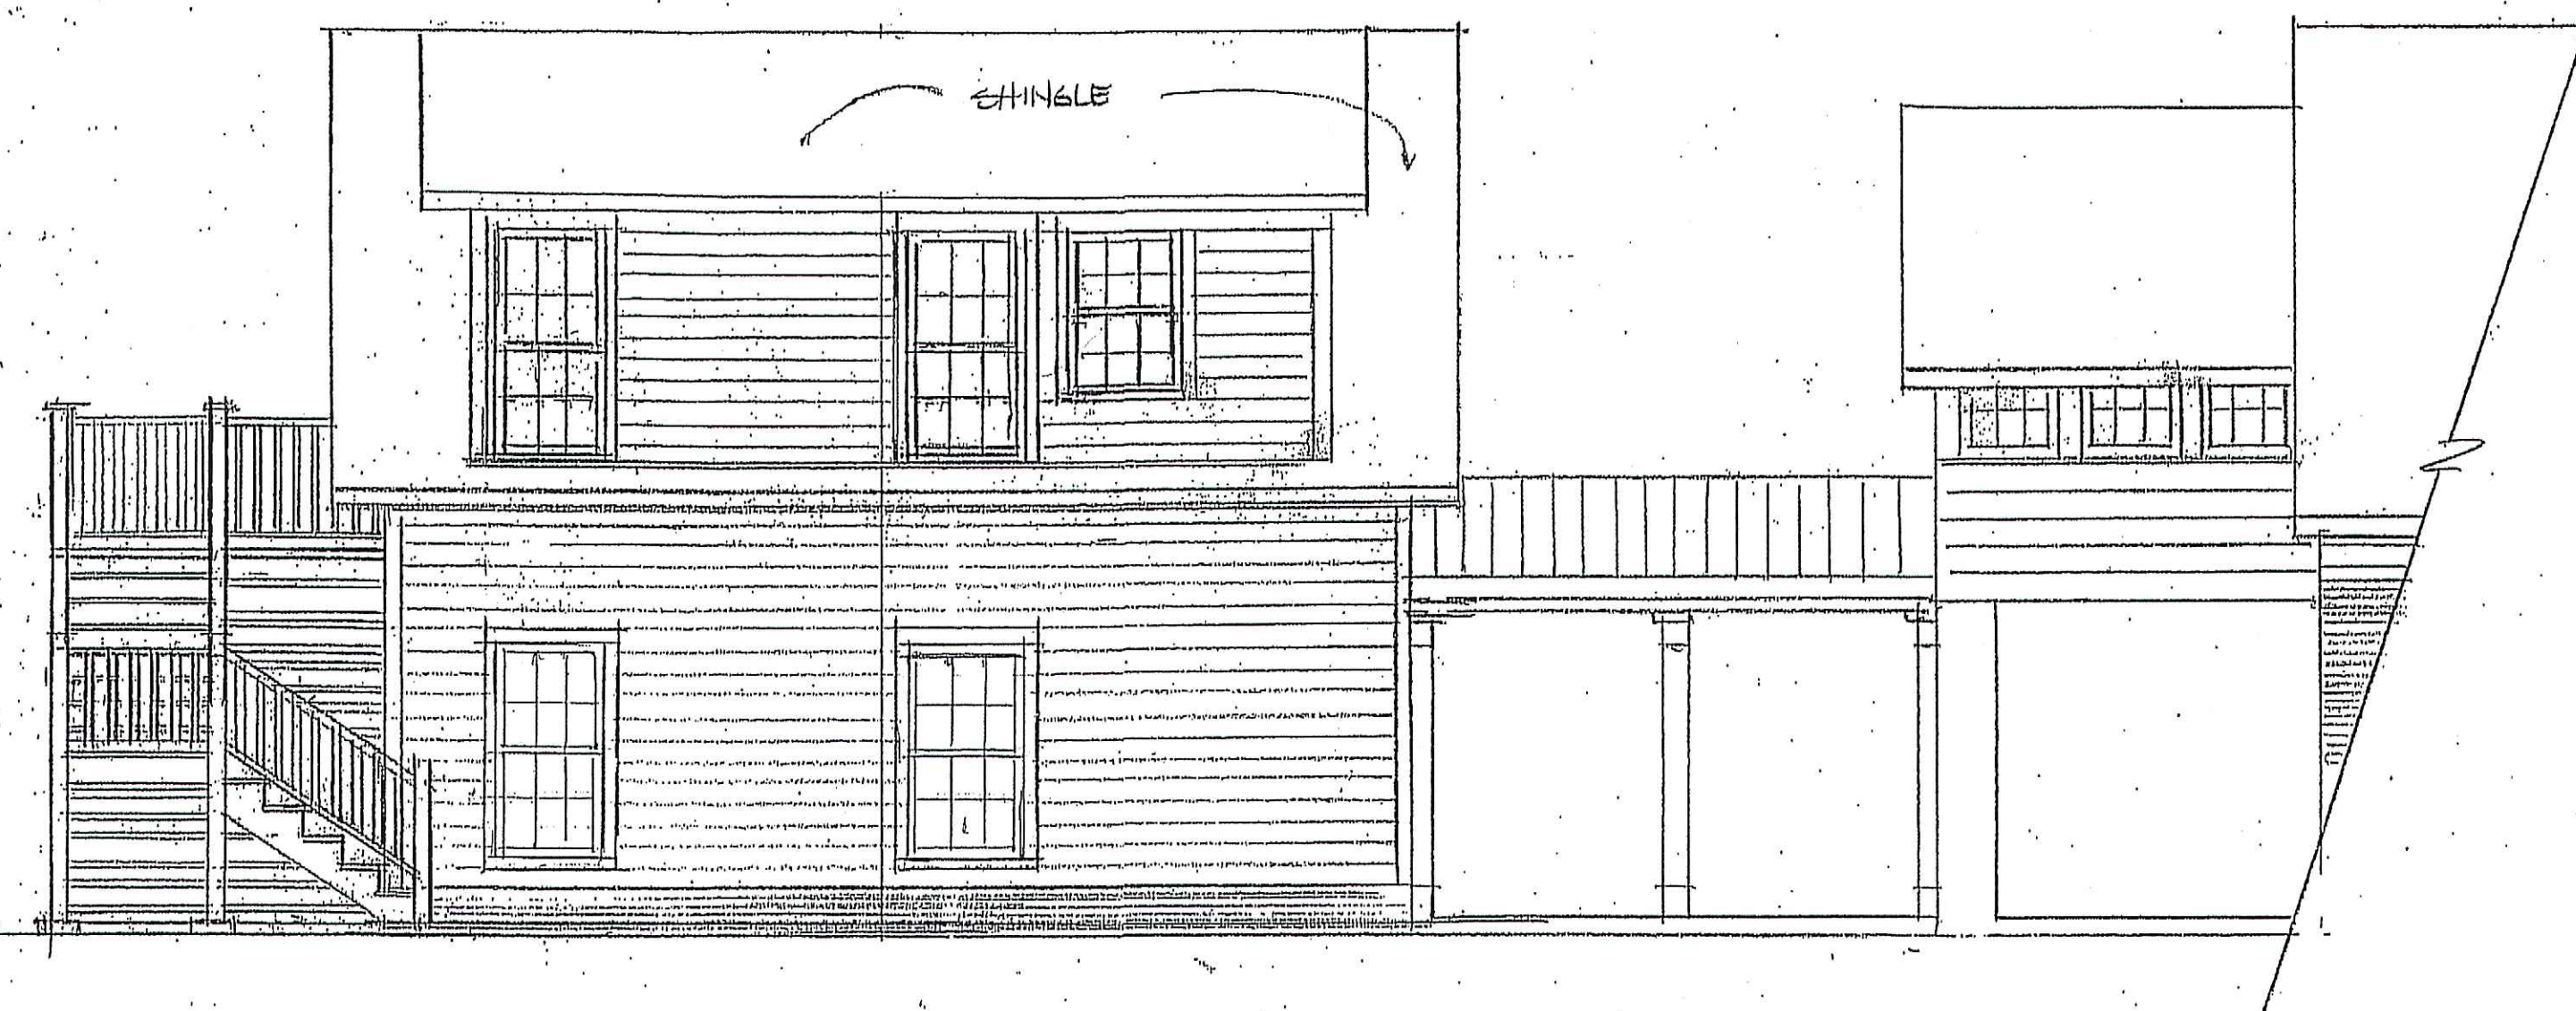

WEST ELEVATION
SCALE: 1/4" = 1'-0"

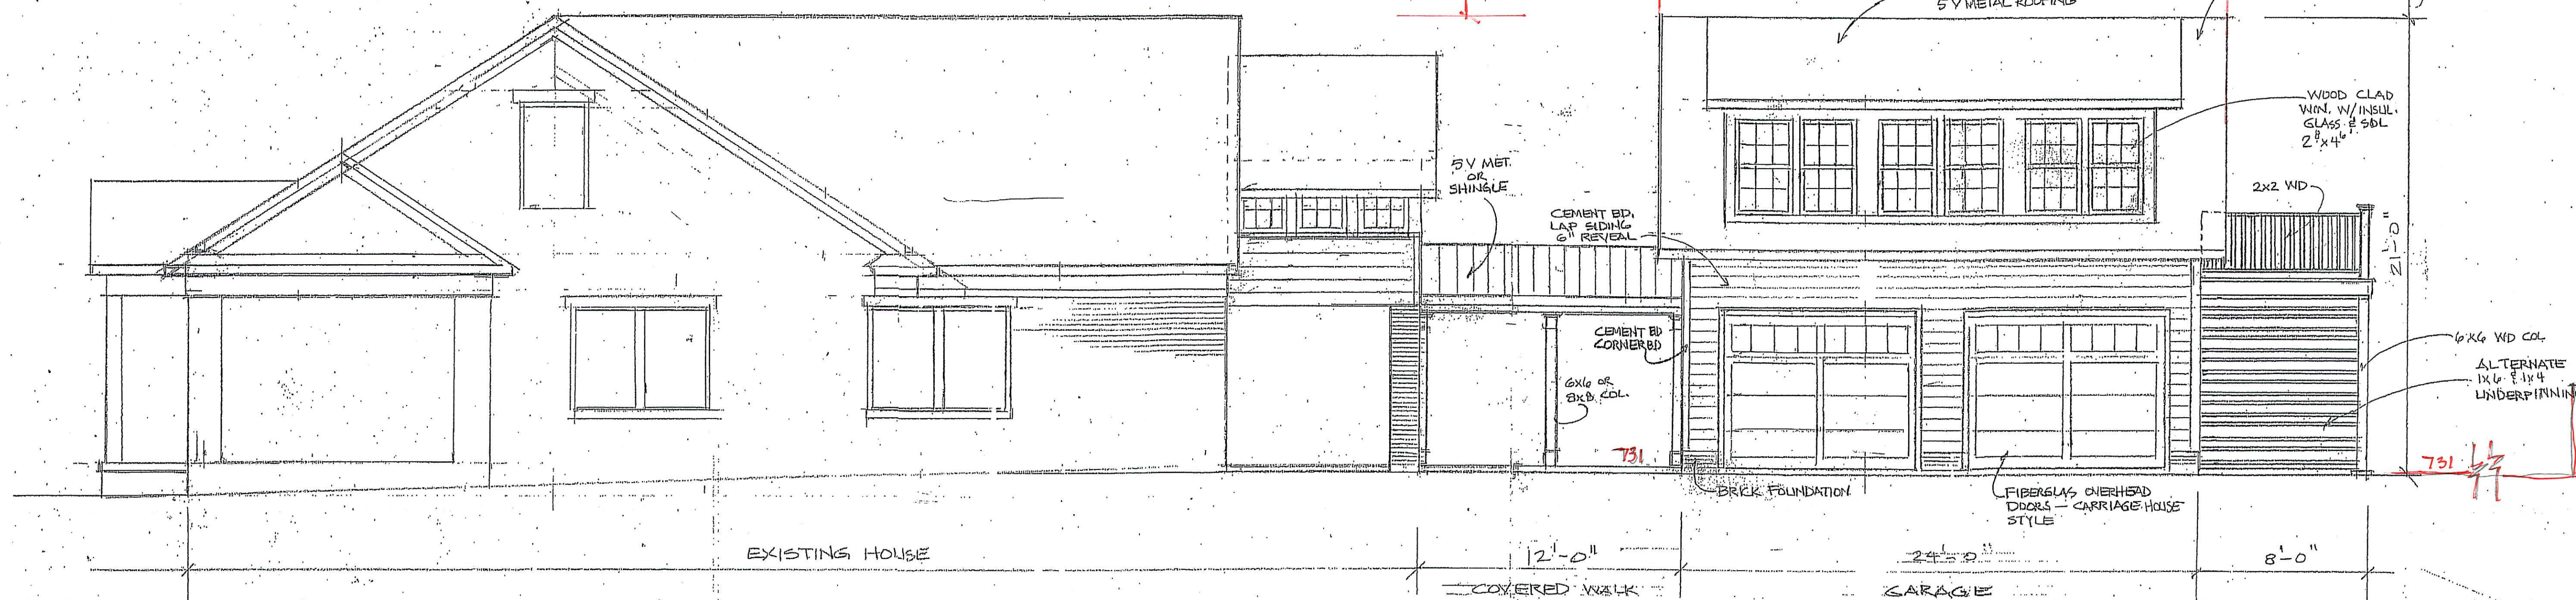

EAST ELEVATION (BLOOMFIELD ST.)
SCALE: 1/4" = 1'-0"

REVISIONS	DATE	BY	DESCRIPTION
1	7-27-23	XXX	SUBMITTED TO A-CZ PLANNING

DESIGNED: XXX
DRAWN: XXX
CHECKED: XXX
APPROVED: XXX

EXCERPT: THIS DRAWING IS A COPY OF THE ORIGINAL DRAWING AND IS NOT TO BE USED FOR ANY OTHER PROJECTS WITHOUT THE WRITTEN PERMISSION OF THE ARCHITECT.

AMERICAN CORPORATION
ARCHITECTS
ATHENS, GEORGIA, USA 30605-2760
PHONE (706) 548-8111
FAX (706) 548-1814
www.american.com

amt
ENGINEERS
ARCHITECTS
PLANNERS
Amentrout • Matheny • Thurmond

JASON WILLIAMS RESIDENCE
120 W. CLOVERHURST AVE.
ATHENS, GA 30605

20092

A-200



GARAGE ATTACHED TO HOUSE – 120 W CLOVERHURST AVE



HOUSE TO THE NORTH – 440 BLOOMFIELD ST



GARAGE TO THE WEST – 124 W CLOVERHURST AVE