



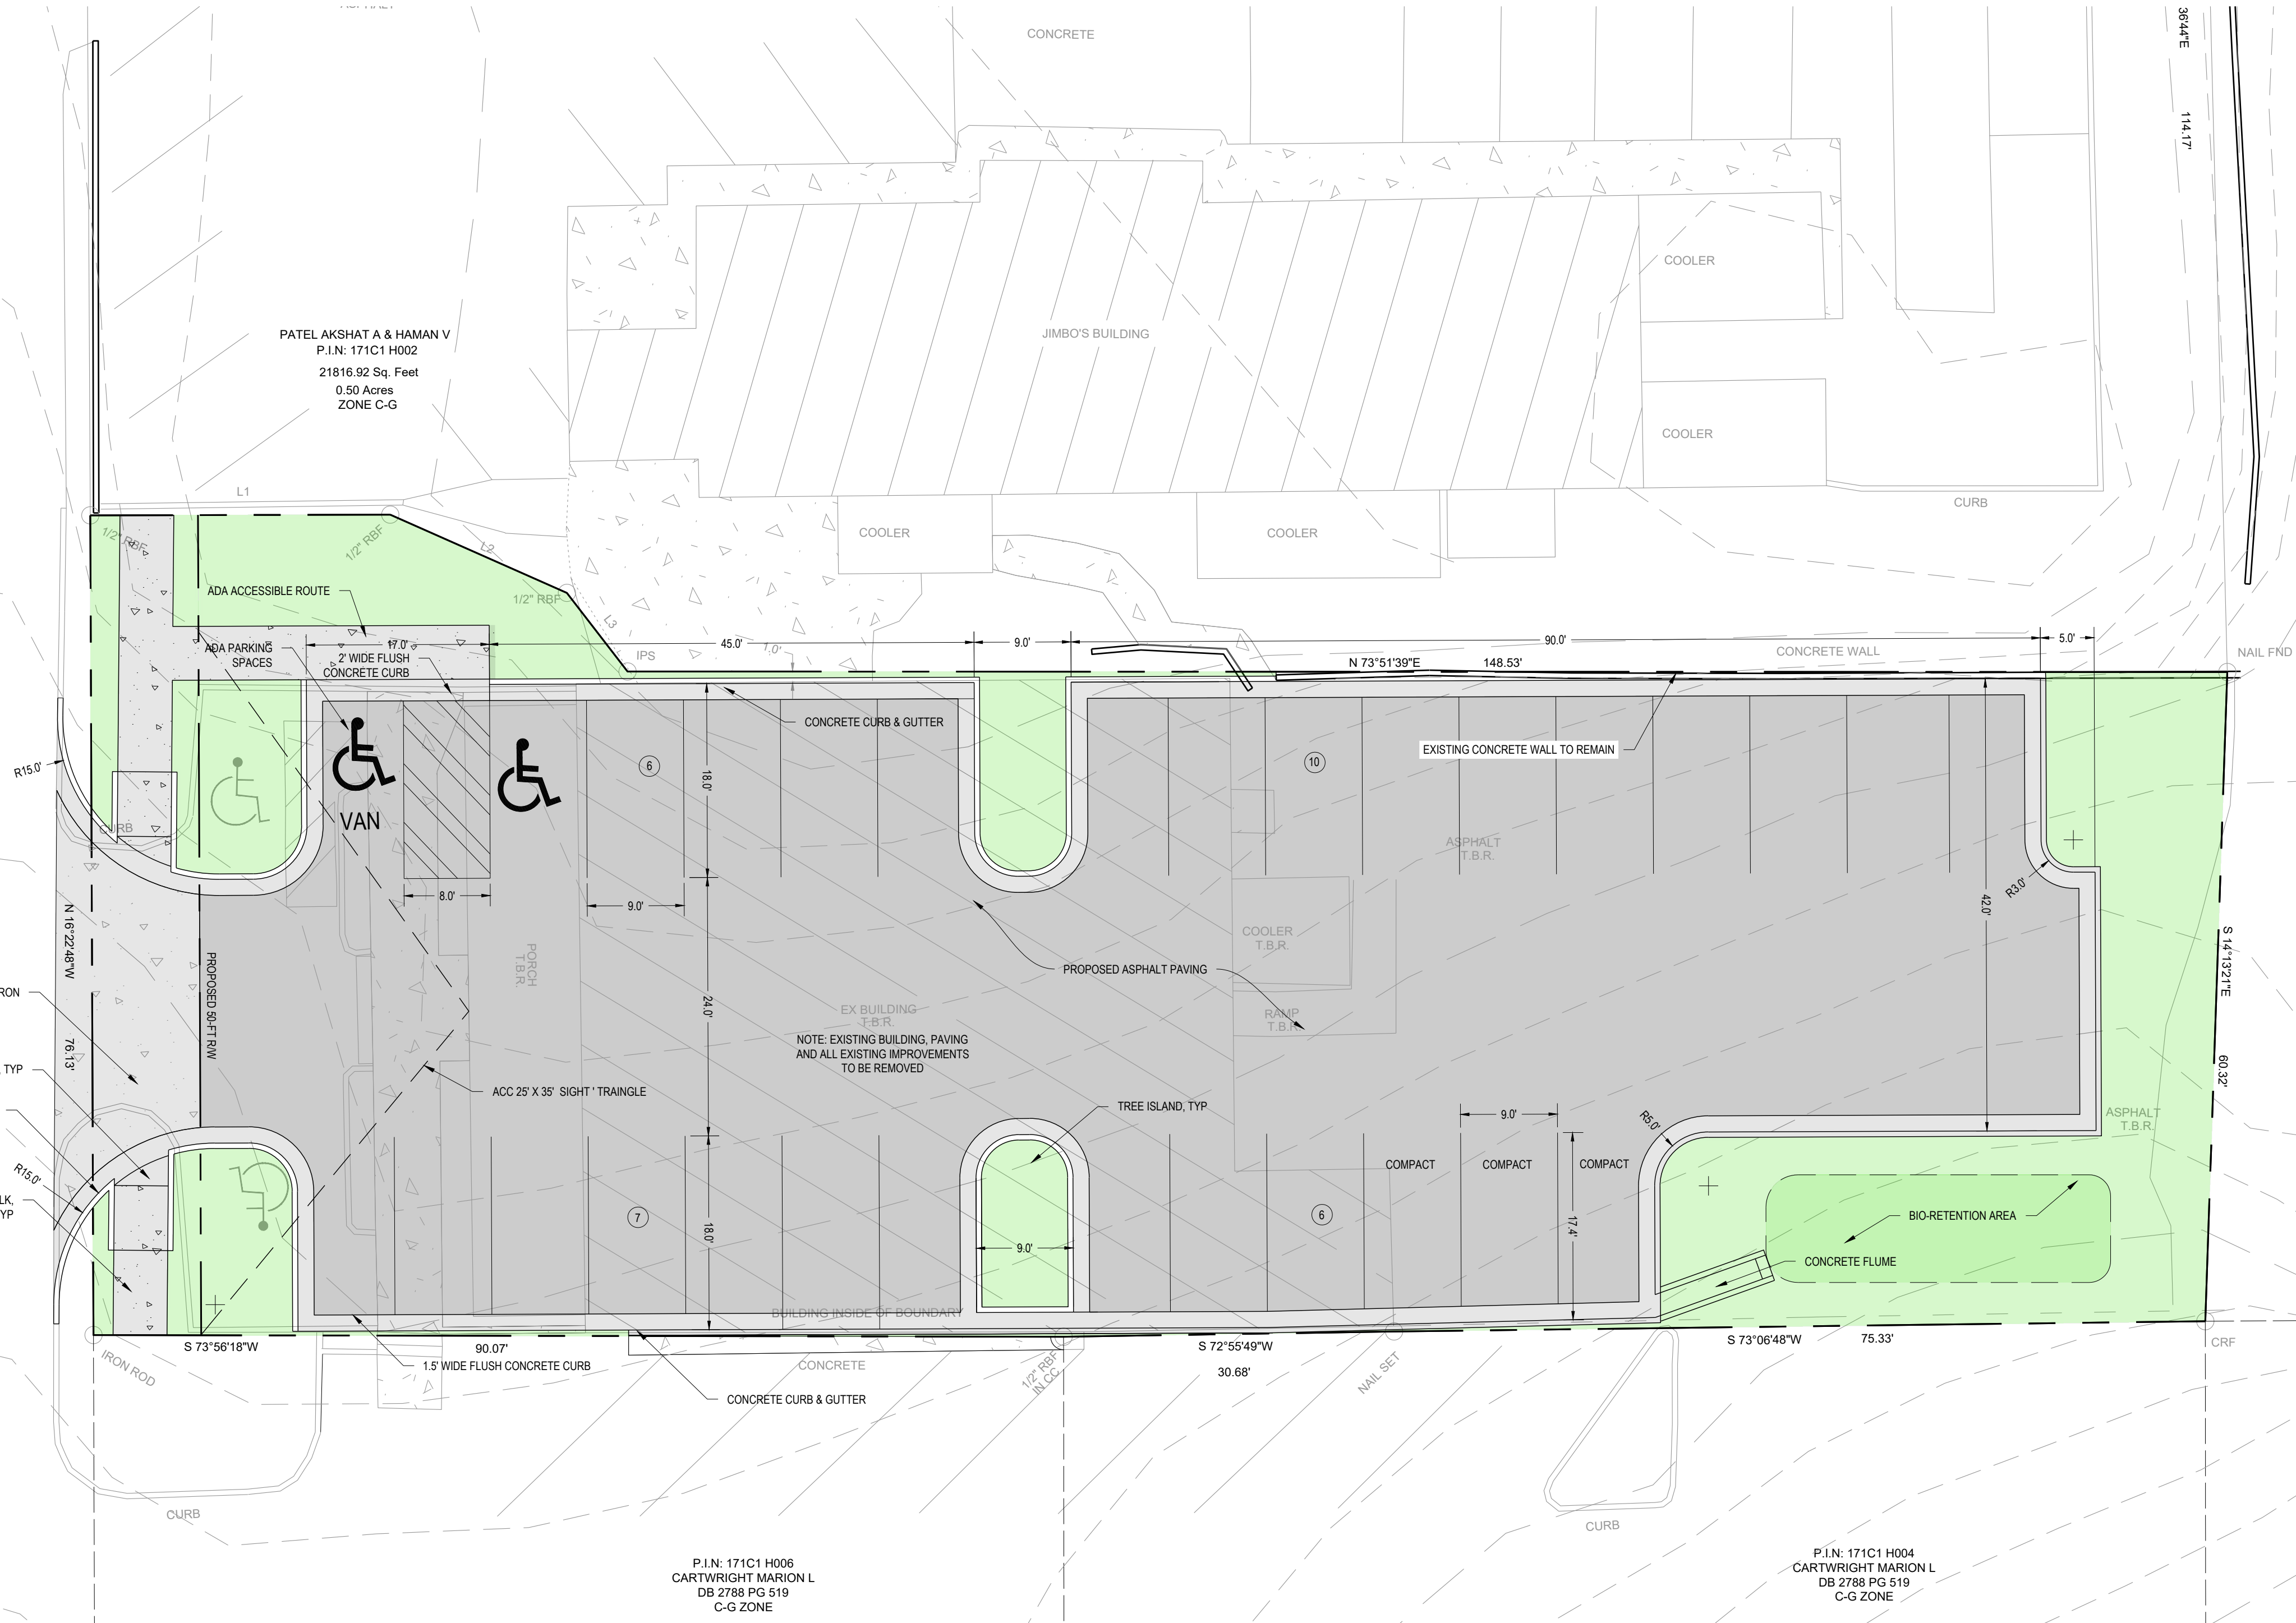


**STORMWATER:**  
THIS PROJECT WILL COMPLY WITH THE STORMWATER MANAGEMENT ORDINANCE AND STANDARDS OF A-CC.

P.I.N: 171C1 G001  
BAXTER-HARRIS INC  
DB 1505 PG 5  
C-G ZONE

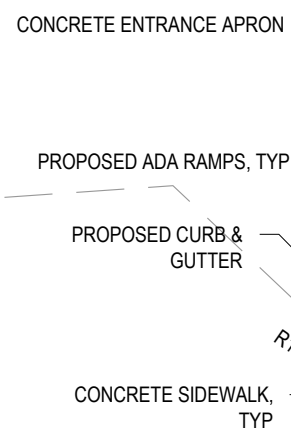

PARKING DATA			
USE	PARKING REQUIREMENT	SITE REQUIREMENT	PROVIDED
COMMERCIAL PARKING LOT	N/A	N/A	29 TOTAL SPACES (24 STANDARD, 3 COMPACT, 2 ADA)

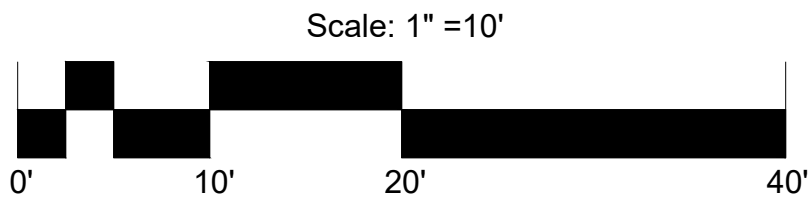

Know what's below.  
Call before you dig.



**PERRY**  
**PLANNING**

PERRYPLAN.COM 706.850.7971  
1720 LEXINGTON ROAD • SUITE PP • ATHENS • GEORGIA • 30605

1720 LEXINGTON ROAD • SUITE PP • ATHENS • GEORGIA • 30605

SEAL



COPYRIGHT © 2025 PERRY PLANNING LLC  
ALL RIGHTS RESERVED

THIS DRAWING IS THE EXCLUSIVE PROPERTY OF PERRY PLANNING LLC AND SHALL NOT BE REPRODUCED OR USED WITHOUT WRITTEN APPROVAL FROM PERRY PLANNING.

P.I.N: 171C1 H001  
UNIVERSITY OF GA  
BOARD OF REGENTS  
DB 422 PG 617  
ZONED G

581 S. HARRIS STREET

ATHENS, GA 30605

<b>SUBMISSION / REVISION</b>		
<b>#</b>	<b>DATE</b>	<b>DESCRIPTION</b>
	2/28/25	SPECIAL USE SUBMISSION

ISSUE DATE 02/28/2025

PROJECT NUMBER  
#24-1227

SHEET TITLE

## SITE PLAN

SHEET NUMBER

C-100