

**Demo Notes:**

- o house built pre-1978, lead testing is required
- o house built pre-1990, asbestos testing is required
- o exterior work requires ACC HPC approval
- o house will be vacant during work
- o protect finished surfaces in work area and pathways



**As-Is Plan**

SHEET TITLE:

PUBLICATION DATE: Thursday, February 20, 2025

**147 Hall Street**

PROJECT ADDRESS:


**ATHENS REMODELING SPECIALISTS**  
JOMA CONSTRUCTION

344 MOOSE CLUB DRIVE ATHENS, GEORGIA

706-372-1052

**SHEET:**

**1**

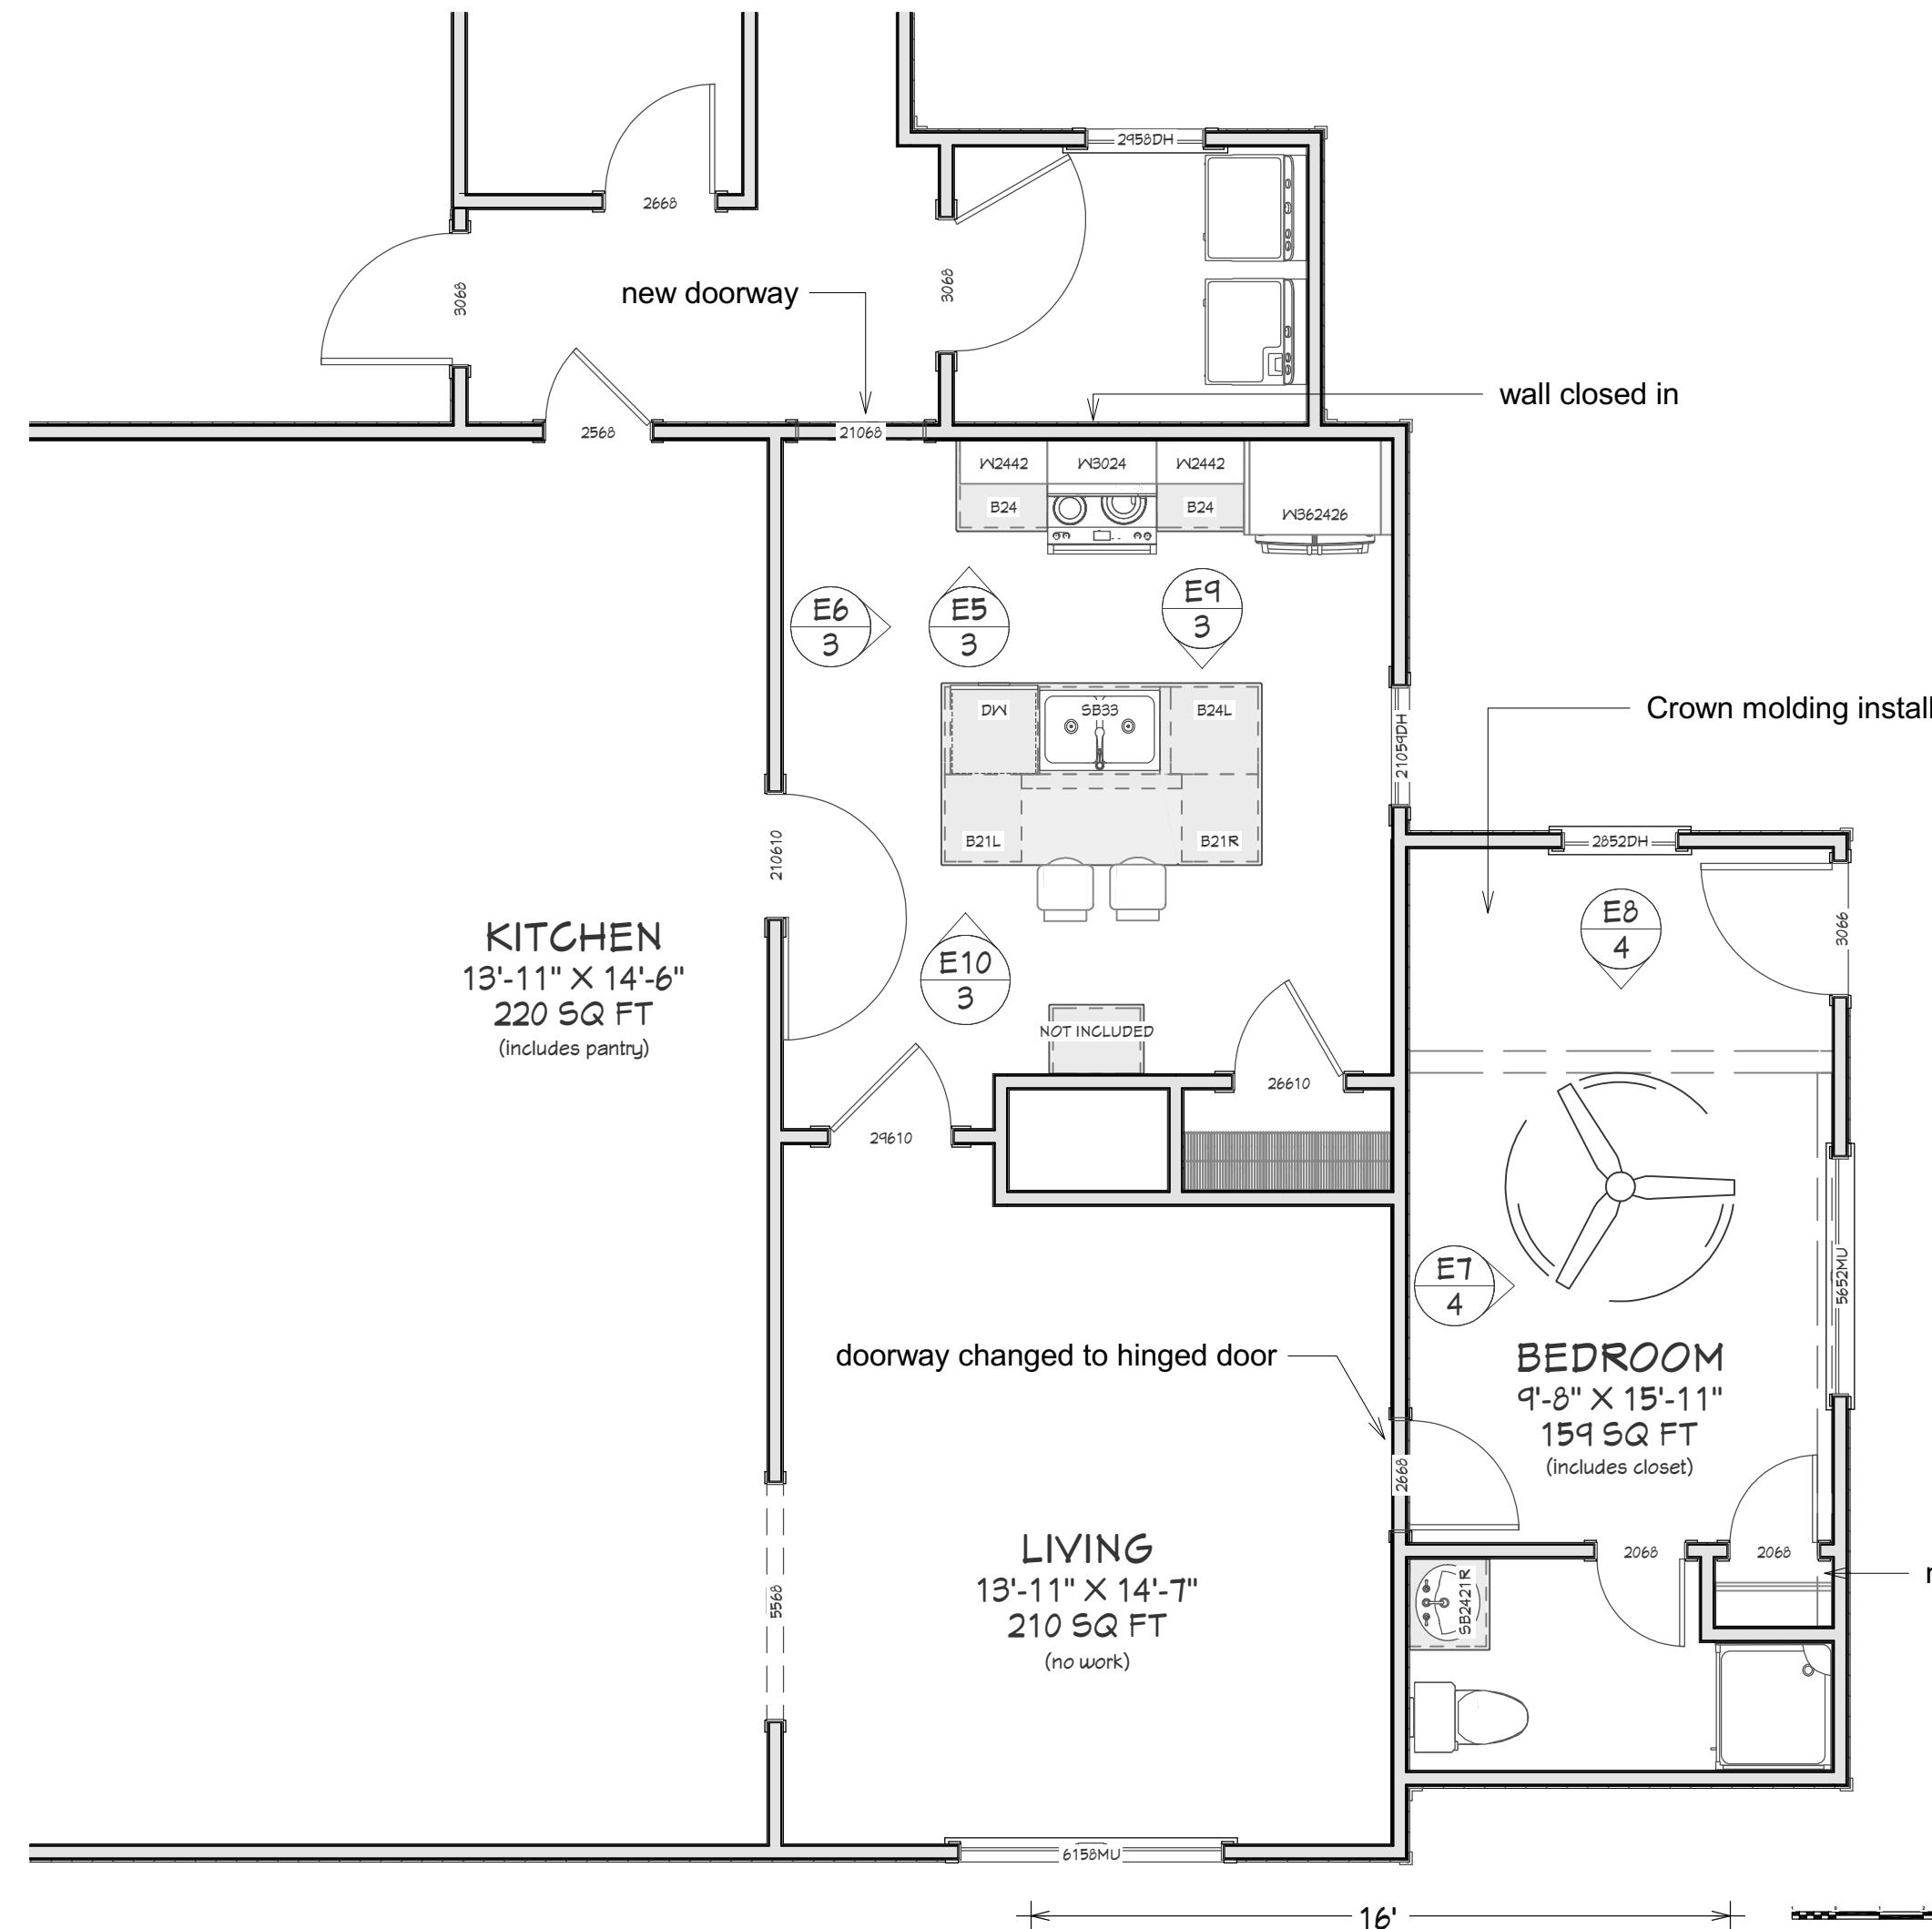

Revision #4  
by SH  
02/18/2025

Revision #5  
by JS  
02/20/2025

Revision #3  
by SH  
02/13/2025

Plans are  
formatted for  
12" x 18" paper

## Proposed Plan

SHEET TITLE:

PUBLICATION DATE: Thursday, February 20, 2025

147 Hall Street  
ATHENS REMODELING SPECIALISTS  
JOMA CONSTRUCTION  
344 MOOSE CLUB DRIVE ATHENS, GEORGIA

PROJECT ADDRESS:



SHEET:

2

Revision #4  
by SH  
02/18/2025

Revision #5  
by JS  
02/20/2025


Revision #3  
by SH  
02/13/2025

Plans are  
formatted for  
12" x 18" paper


## Proposed Elevations

SHEET TITLE:


PUBLICATION DATE: Thursday, February 20, 2025

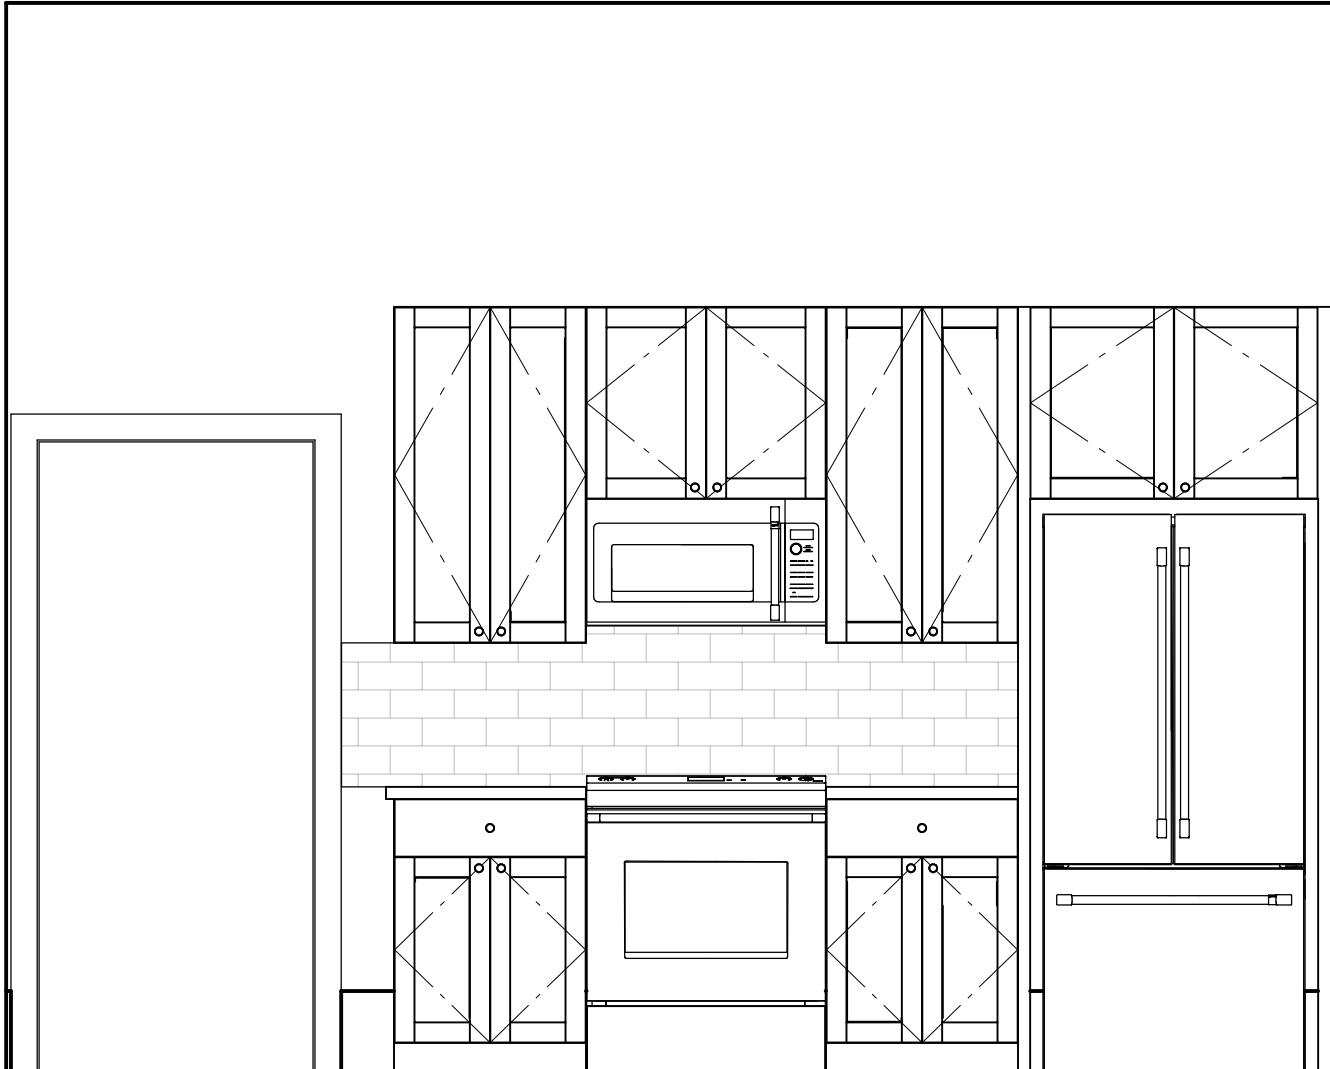


 Kitchen: Sink Wall Elevation  
1/2" = 1'

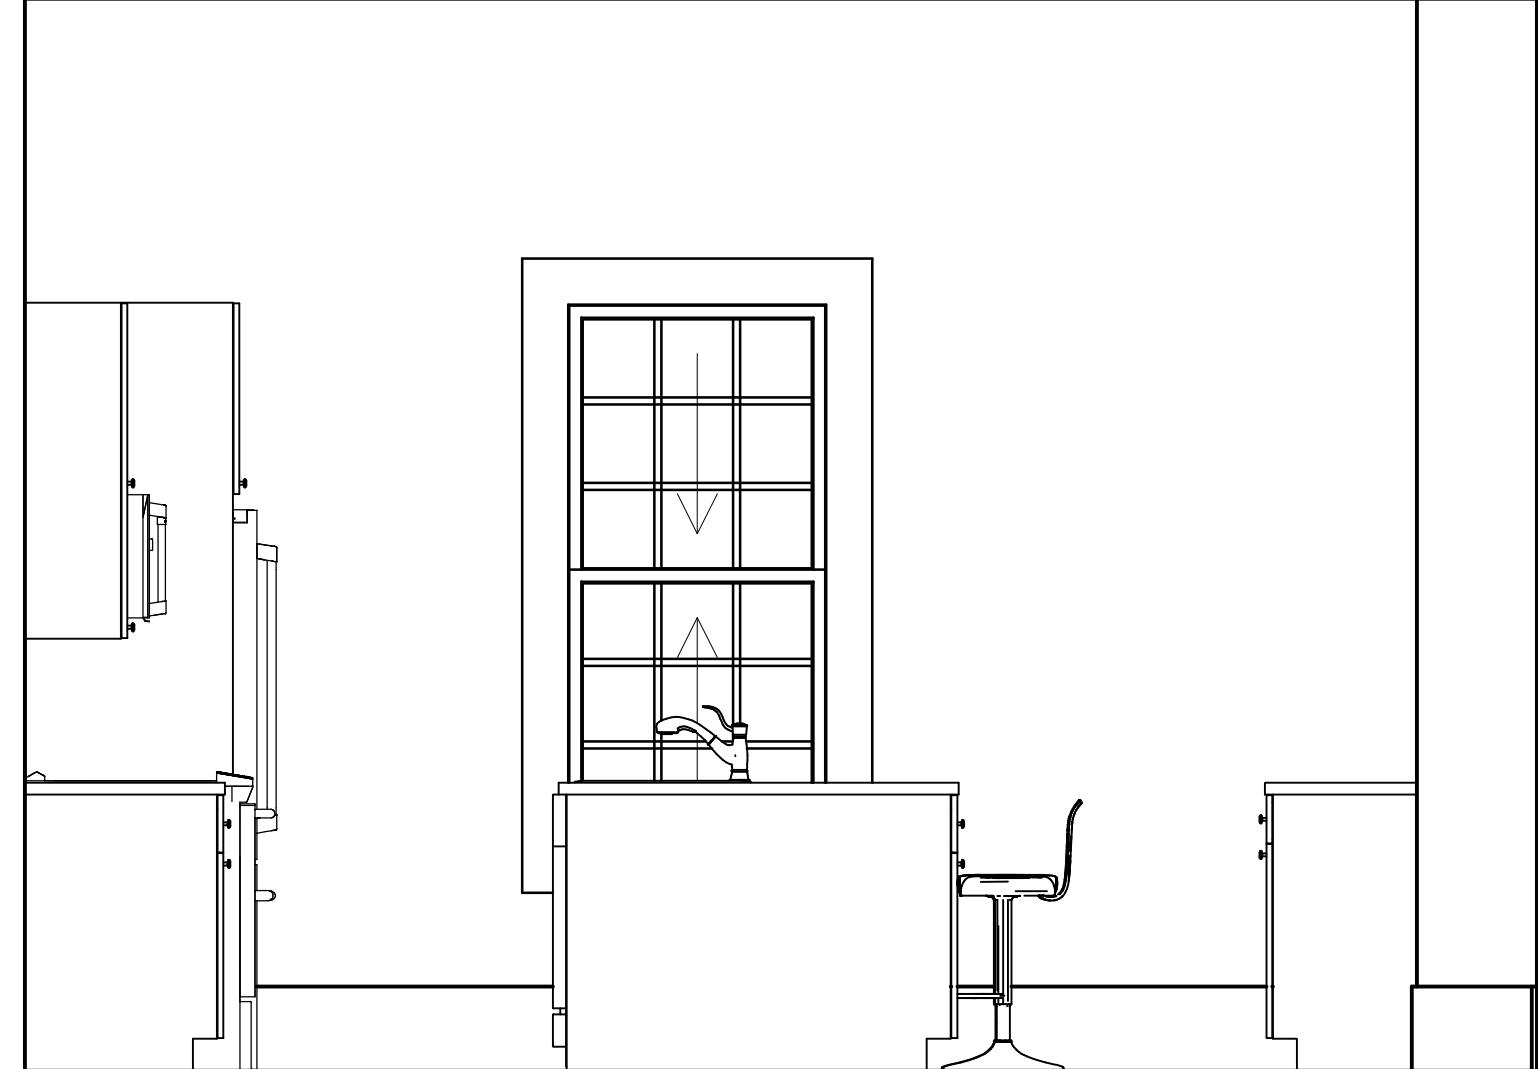

 Kitchen: Window Wall Elevation  
1/2" = 1'

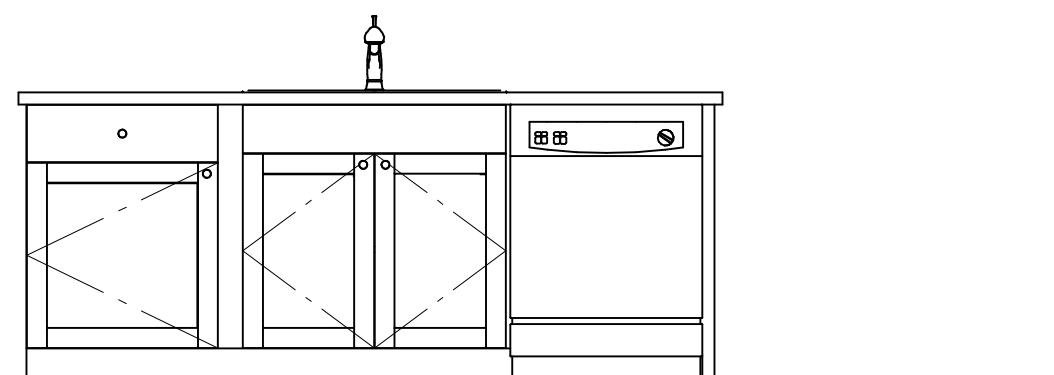

 Kitchen: Island Front Elevation  
1/2" = 1'

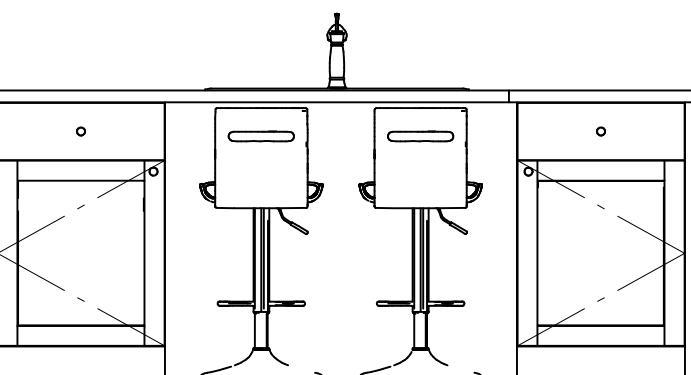

 Kitchen: Island Back Elevation  
1/2" = 1'



SHEET:

3

PROJECT ADDRESS:


147 Hall Street

ATHENS REMODELING SPECIALISTS


344 MOOSE CLUB DRIVE ATHENS, GEORGIA

PUBLICATION DATE: Thursday, February 20, 2025


JOAMACONSTRUCTION.COM

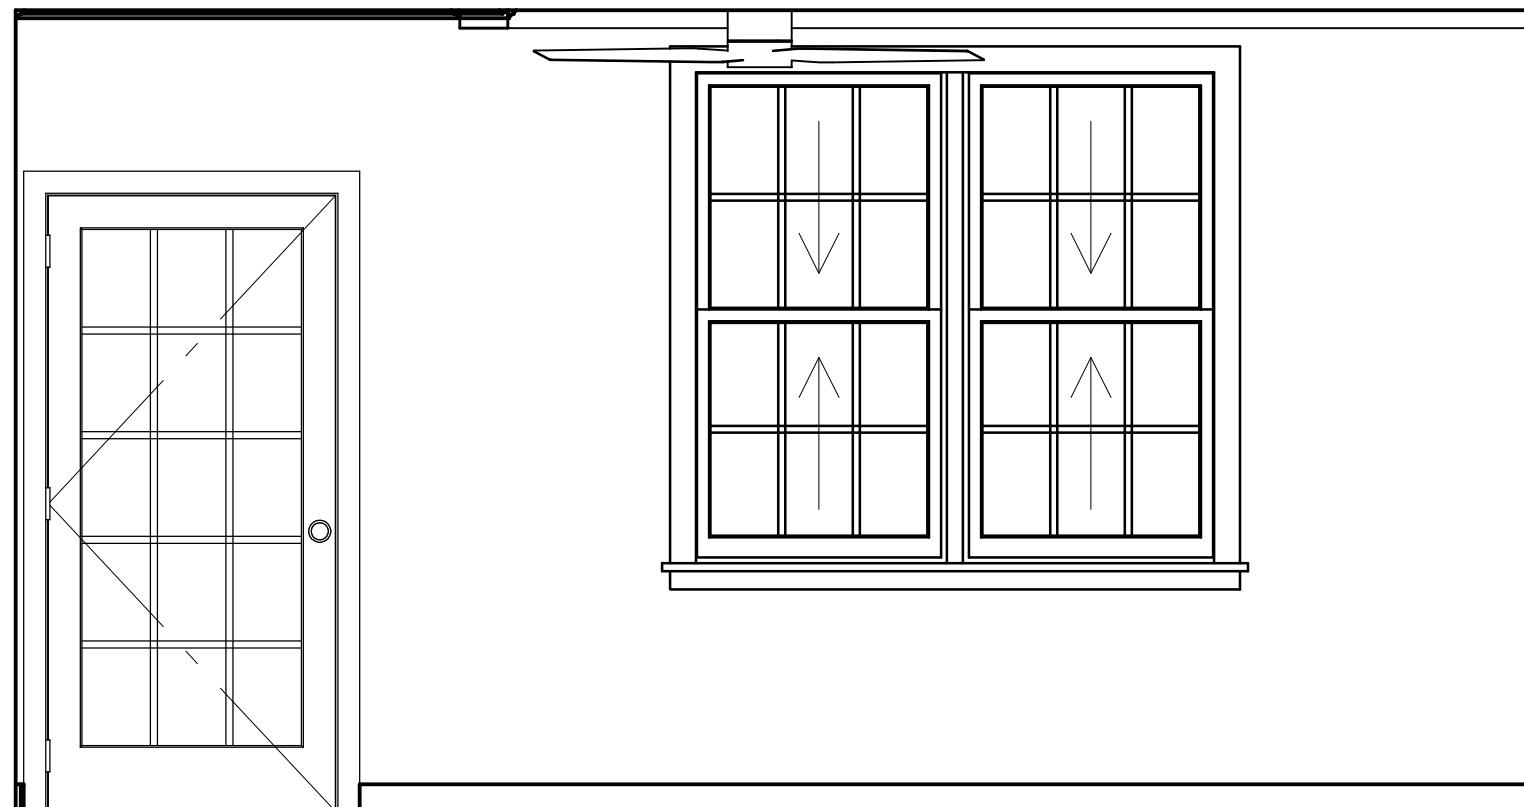

**Bedroom: Long Wall Elevation**  
1/2" = 1'

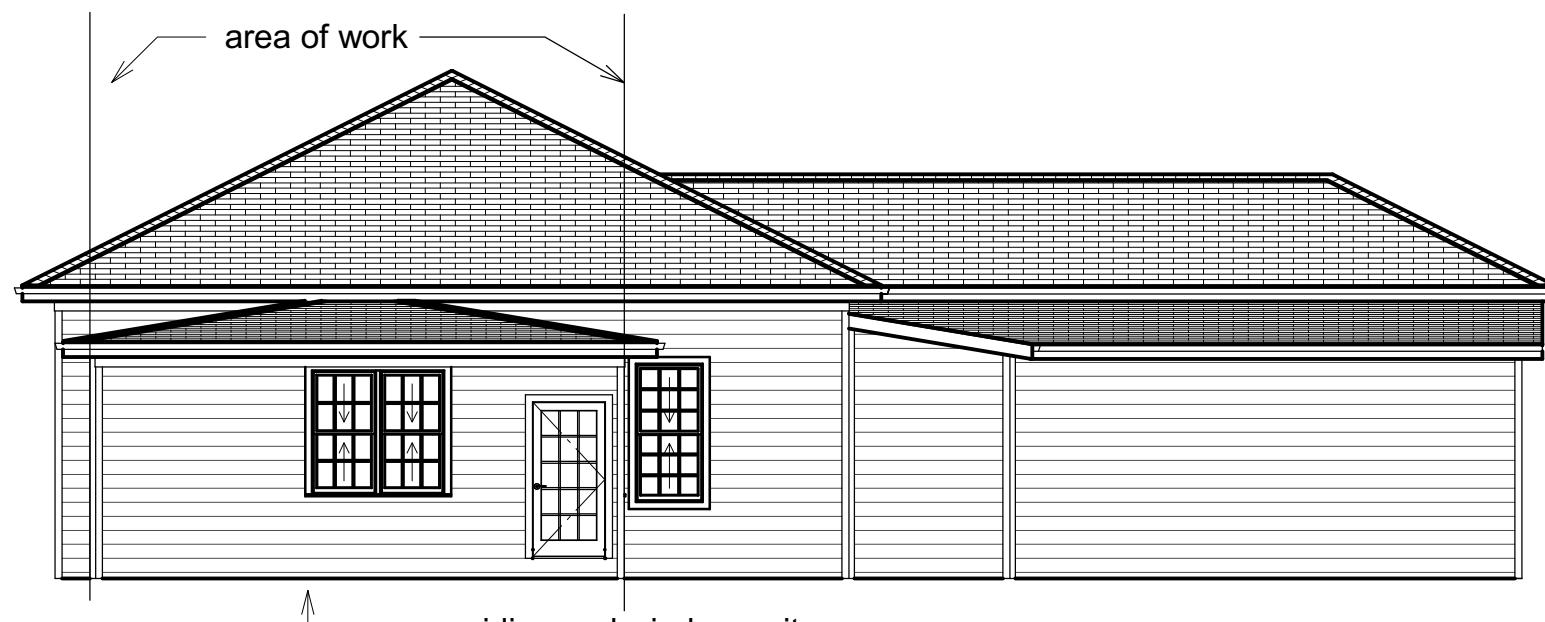

**Bedroom: Exterior Side Elevation**  
1/8" = 1'

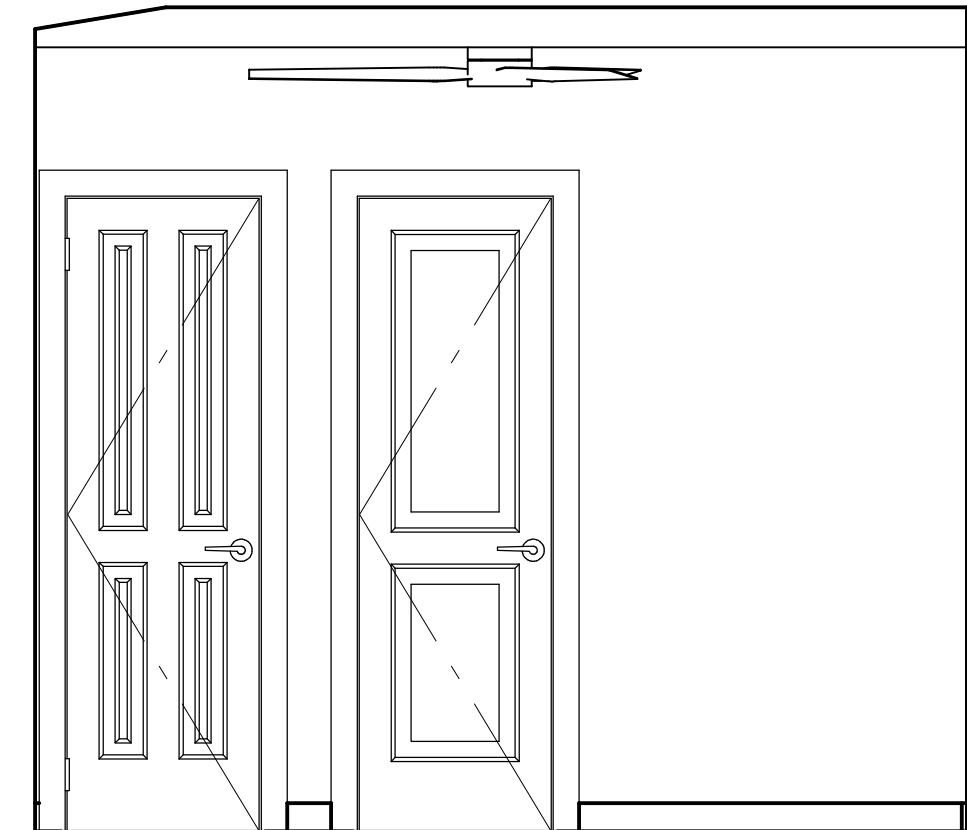

**Bedroom: Closet Wall Elevation**  
1/2" = 1'



**Bedroom: Exterior Rear Elevation**  
1/8" = 1'

## Proposed Elevations

PROJECT ADDRESS:

SHEET TITLE:

Plans are  
formatted for  
12" x 18" paper

PUBLICATION DATE: Thursday, February 20, 2025

Revision #4  
by SH  
02/18/2025

Revision #5  
by JS  
02/20/2025

Revision #3  
by SH  
02/13/2025

Revision #4  
by SH  
02/18/2025

**JOMA**  
CONSTRUCTION

ATHENS REMODELING SPECIALISTS  
JOMA CONSTRUCTION.COM  
344 MOOSE CLUB DRIVE ATHENS, GEORGIA

SHEET:

4