


Exterior Notes	
1	Window / Door Casing TME
2	Roof Overhangs / Soffits TME
3	Lap Siding TME
4	5/4 x 1 Corner Boards
5	5/4 X 8 Band

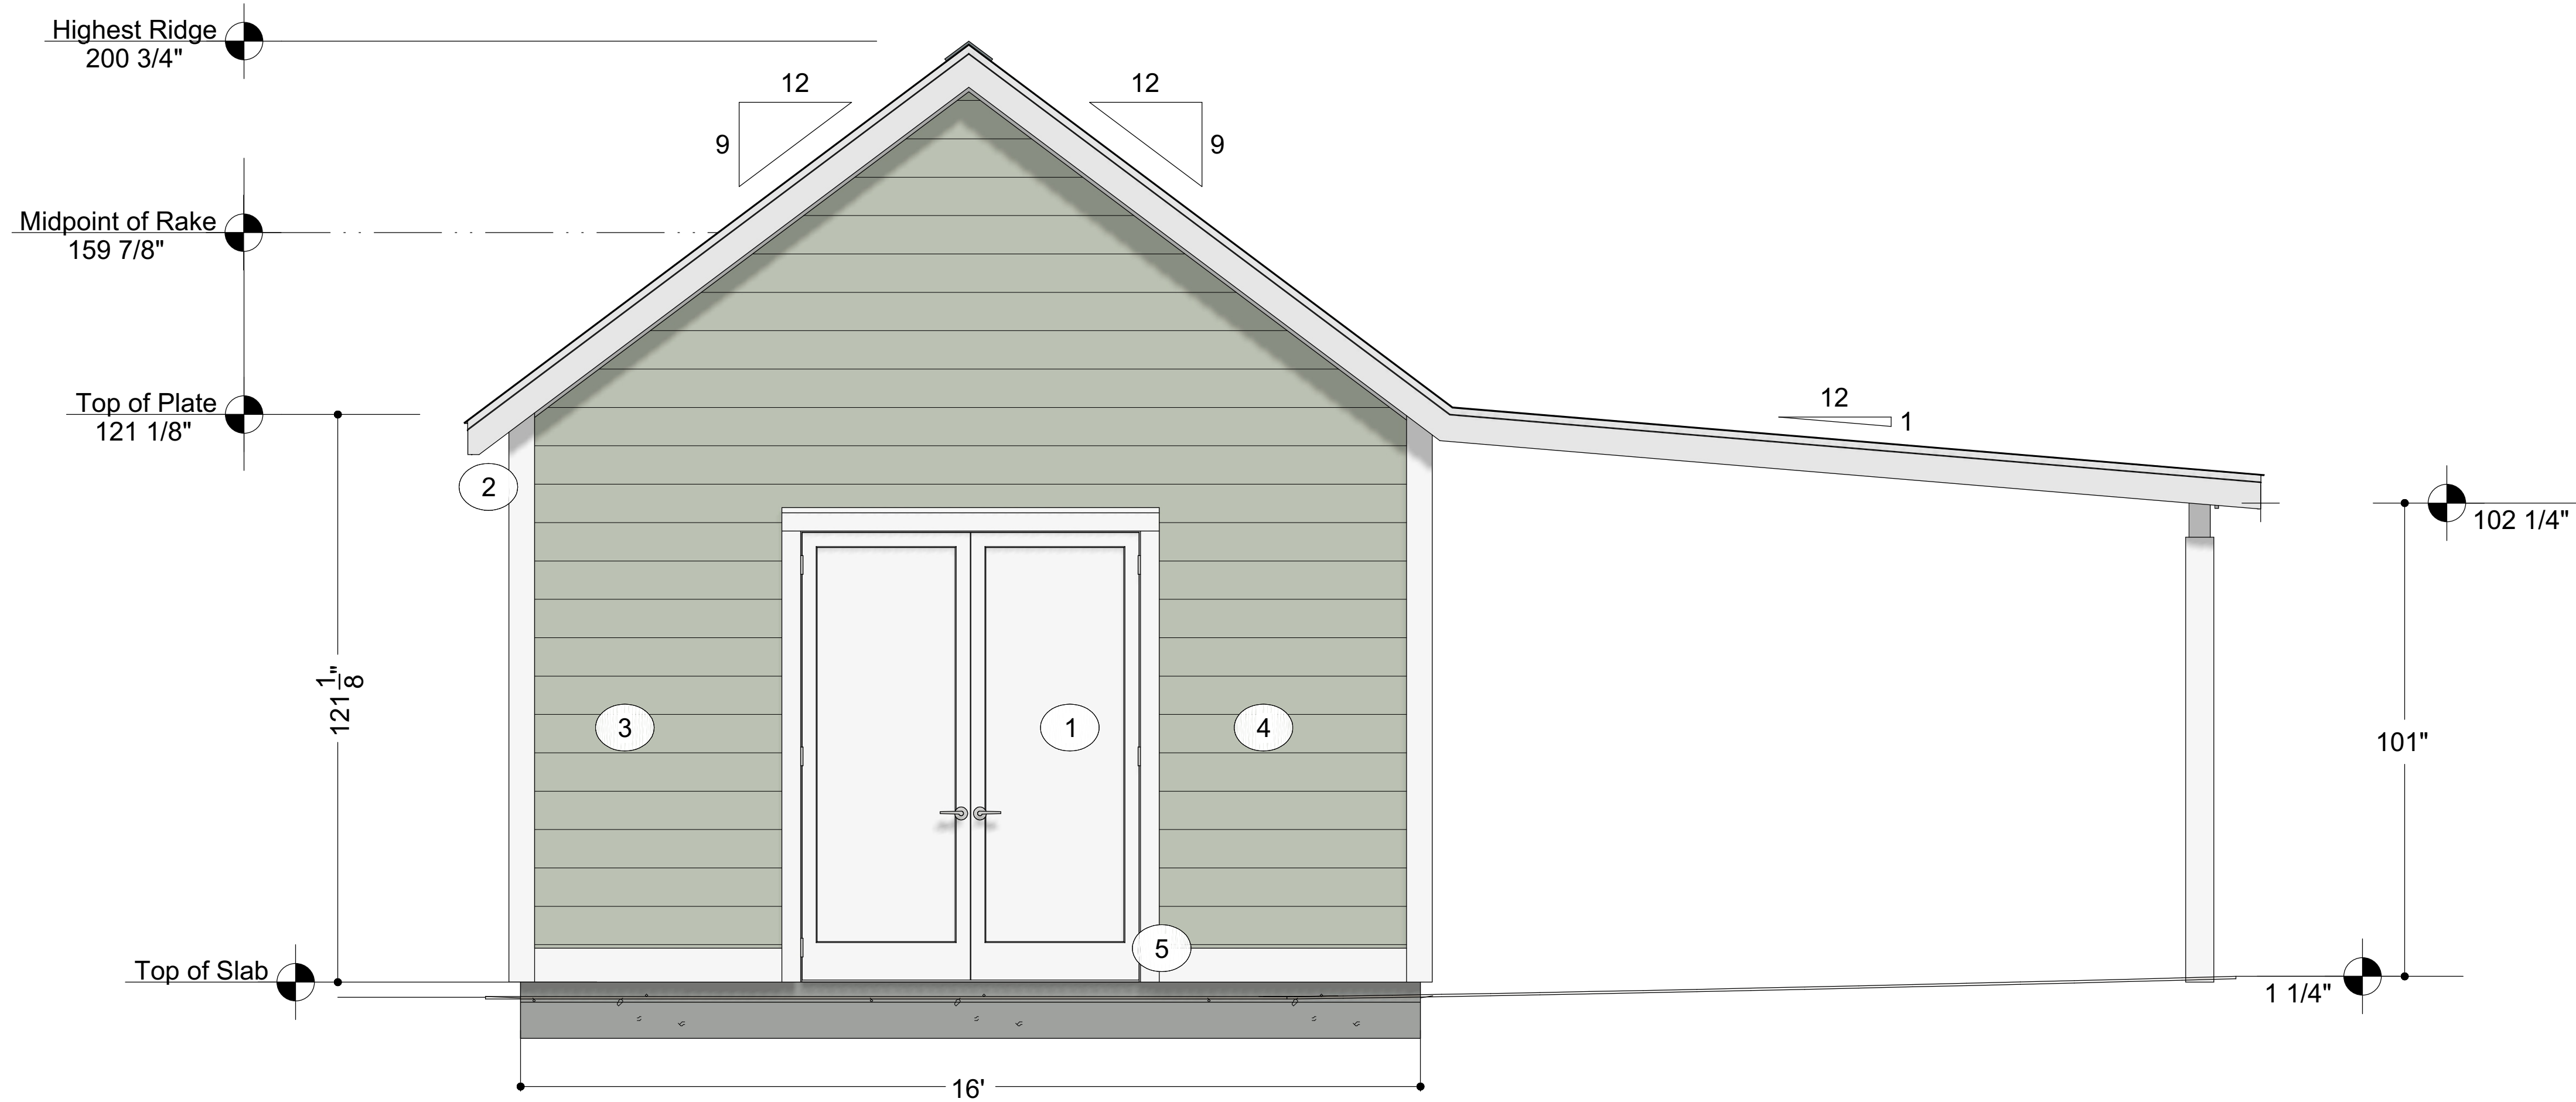

E4 Front Elevation
Scale: 1/2" = 1'-0"



E2 Rear Elevation
Scale: 1/4" = 1'-0"



E5 Left Elevation
Scale: 1/4" = 1'-0"



E6 Right Elevation
Scale: 1/4" = 1'-0"

LANE SEABOLT
LANE@SEABOLTDESIGN

Karen Payne
850 Boulevard
Athens GA, 30601

Revision History

ELEVATIONS

1/4" = 1'

5/29/25

A3