


[illegible]

DESIGNED: DWM
DRAWN: IG
CHECKED: DWM/MBT
APPROVED: DWM/MBT

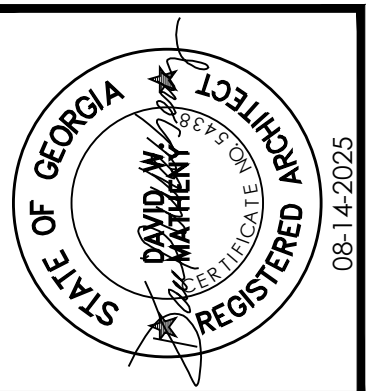

DANBROOK CORPORATE CAMPUS
330 RESEARCH DRIVE, SUITE A240
ATLANTA, GEORGIA, USA 30605-2760

PHONE: (706) 548, 8211
FAX: (706) 548, 1814
www.om1athens.com

amt

ENGINEERS
ARCHITECTS
PLANNERS


Armentrout • Matheny • Thurmond

ZESTO
225 E Broad St
ATHENS, GA

25243


ELEVATIONS

A200

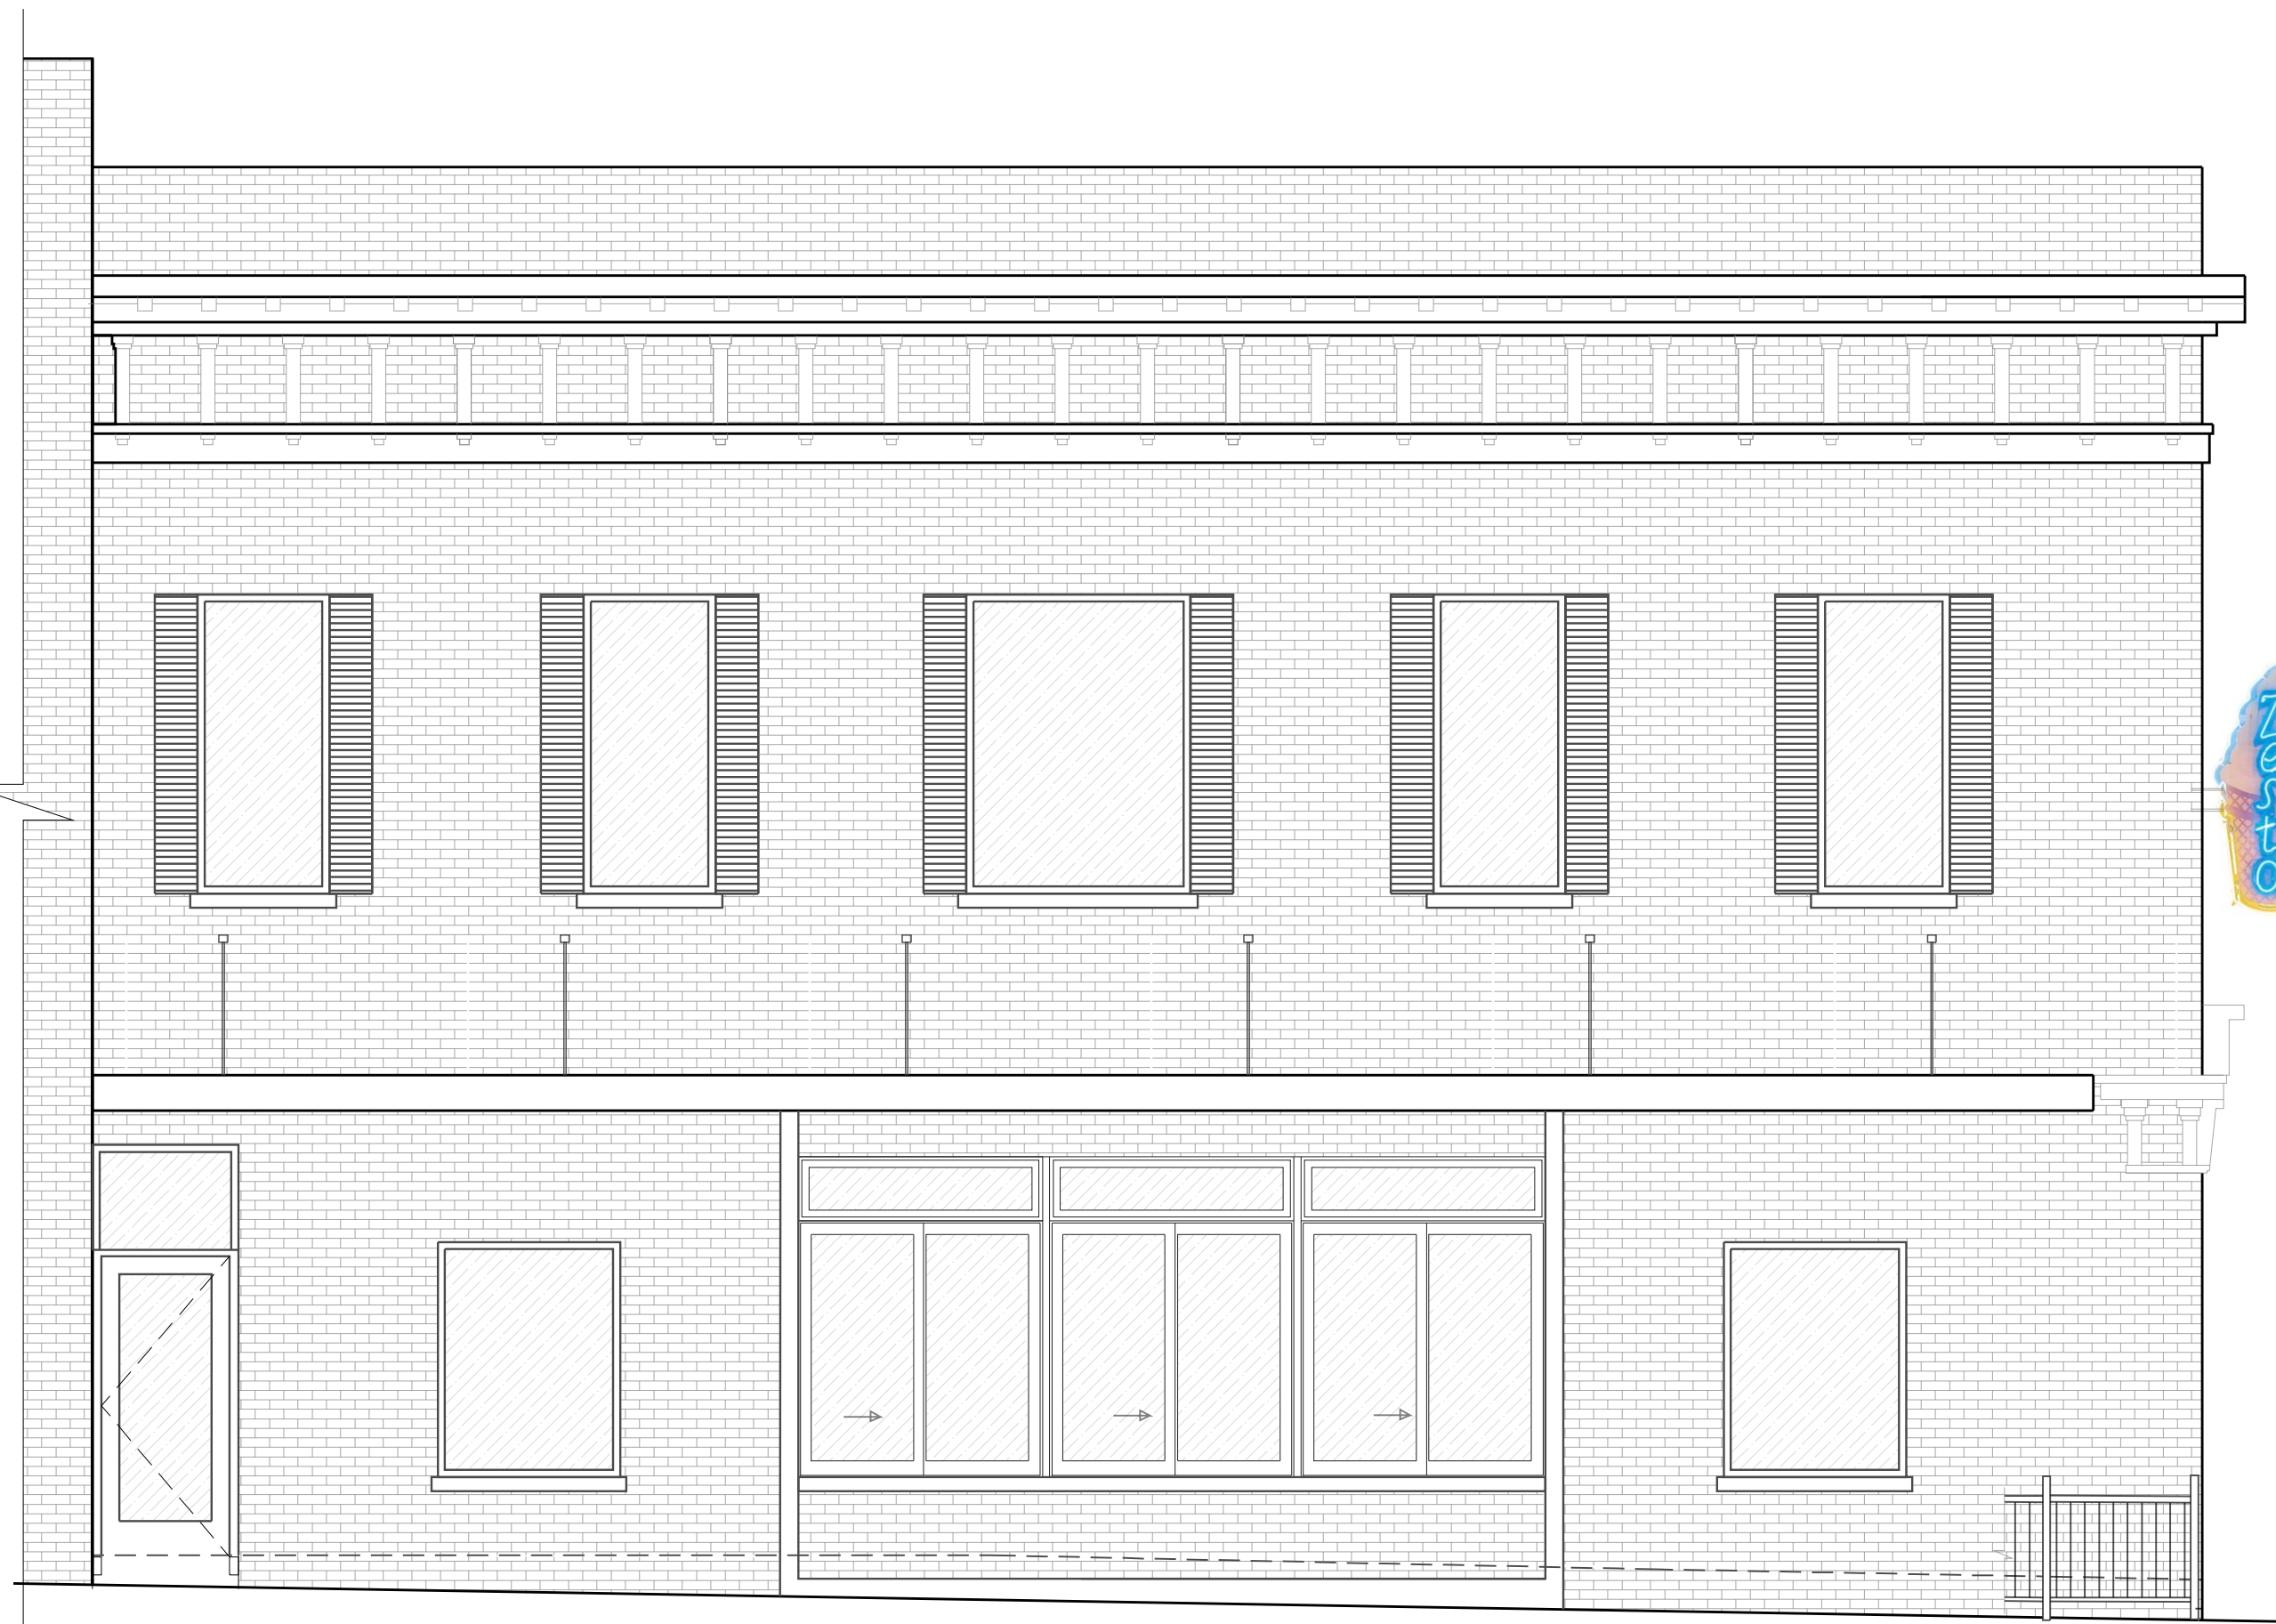

PROPOSED SIDE ELEVATION (College Ave)

SCALE: $\frac{1}{4}" = 1'-0"$

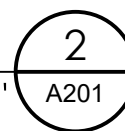

PROPOSED FRONT ELEVATION (E Broad St)

SCALE: $\frac{1}{4}" = 1'-0"$



OAKBROOK CORPORATE CAMPUS
3330 RESEARCH DRIVE, SUITE A240
ATHENS, GEORGIA, USA 30605-2760

PHONE: (706) 548. 8211
FAX: (706) 548. 1814
www.omatens.com

amt
ENGINEERS
ARCHITECTS
PLANNERS

Armentrout • Matheny • Thurmond

ZESTO
225 E Broad St
ATHENS, GA

25243

ELEVATIONS
A201

NOTE: THIS DRAWING IS COPYRIGHT PROTECTED. ANY ALTERATIONS OR REPRODUCTIONS MUST BE AUTHORIZED IN WRITING BY ARMENTROUT MATHENY THURMOND.