


Exterior Notes	
1	Window / Door Casing TME
2	Roof Overhangs / Soffits TME
3	Lap Siding TME
4	5/4 x 1 Corner Boards
5	5/4 X 8 Band

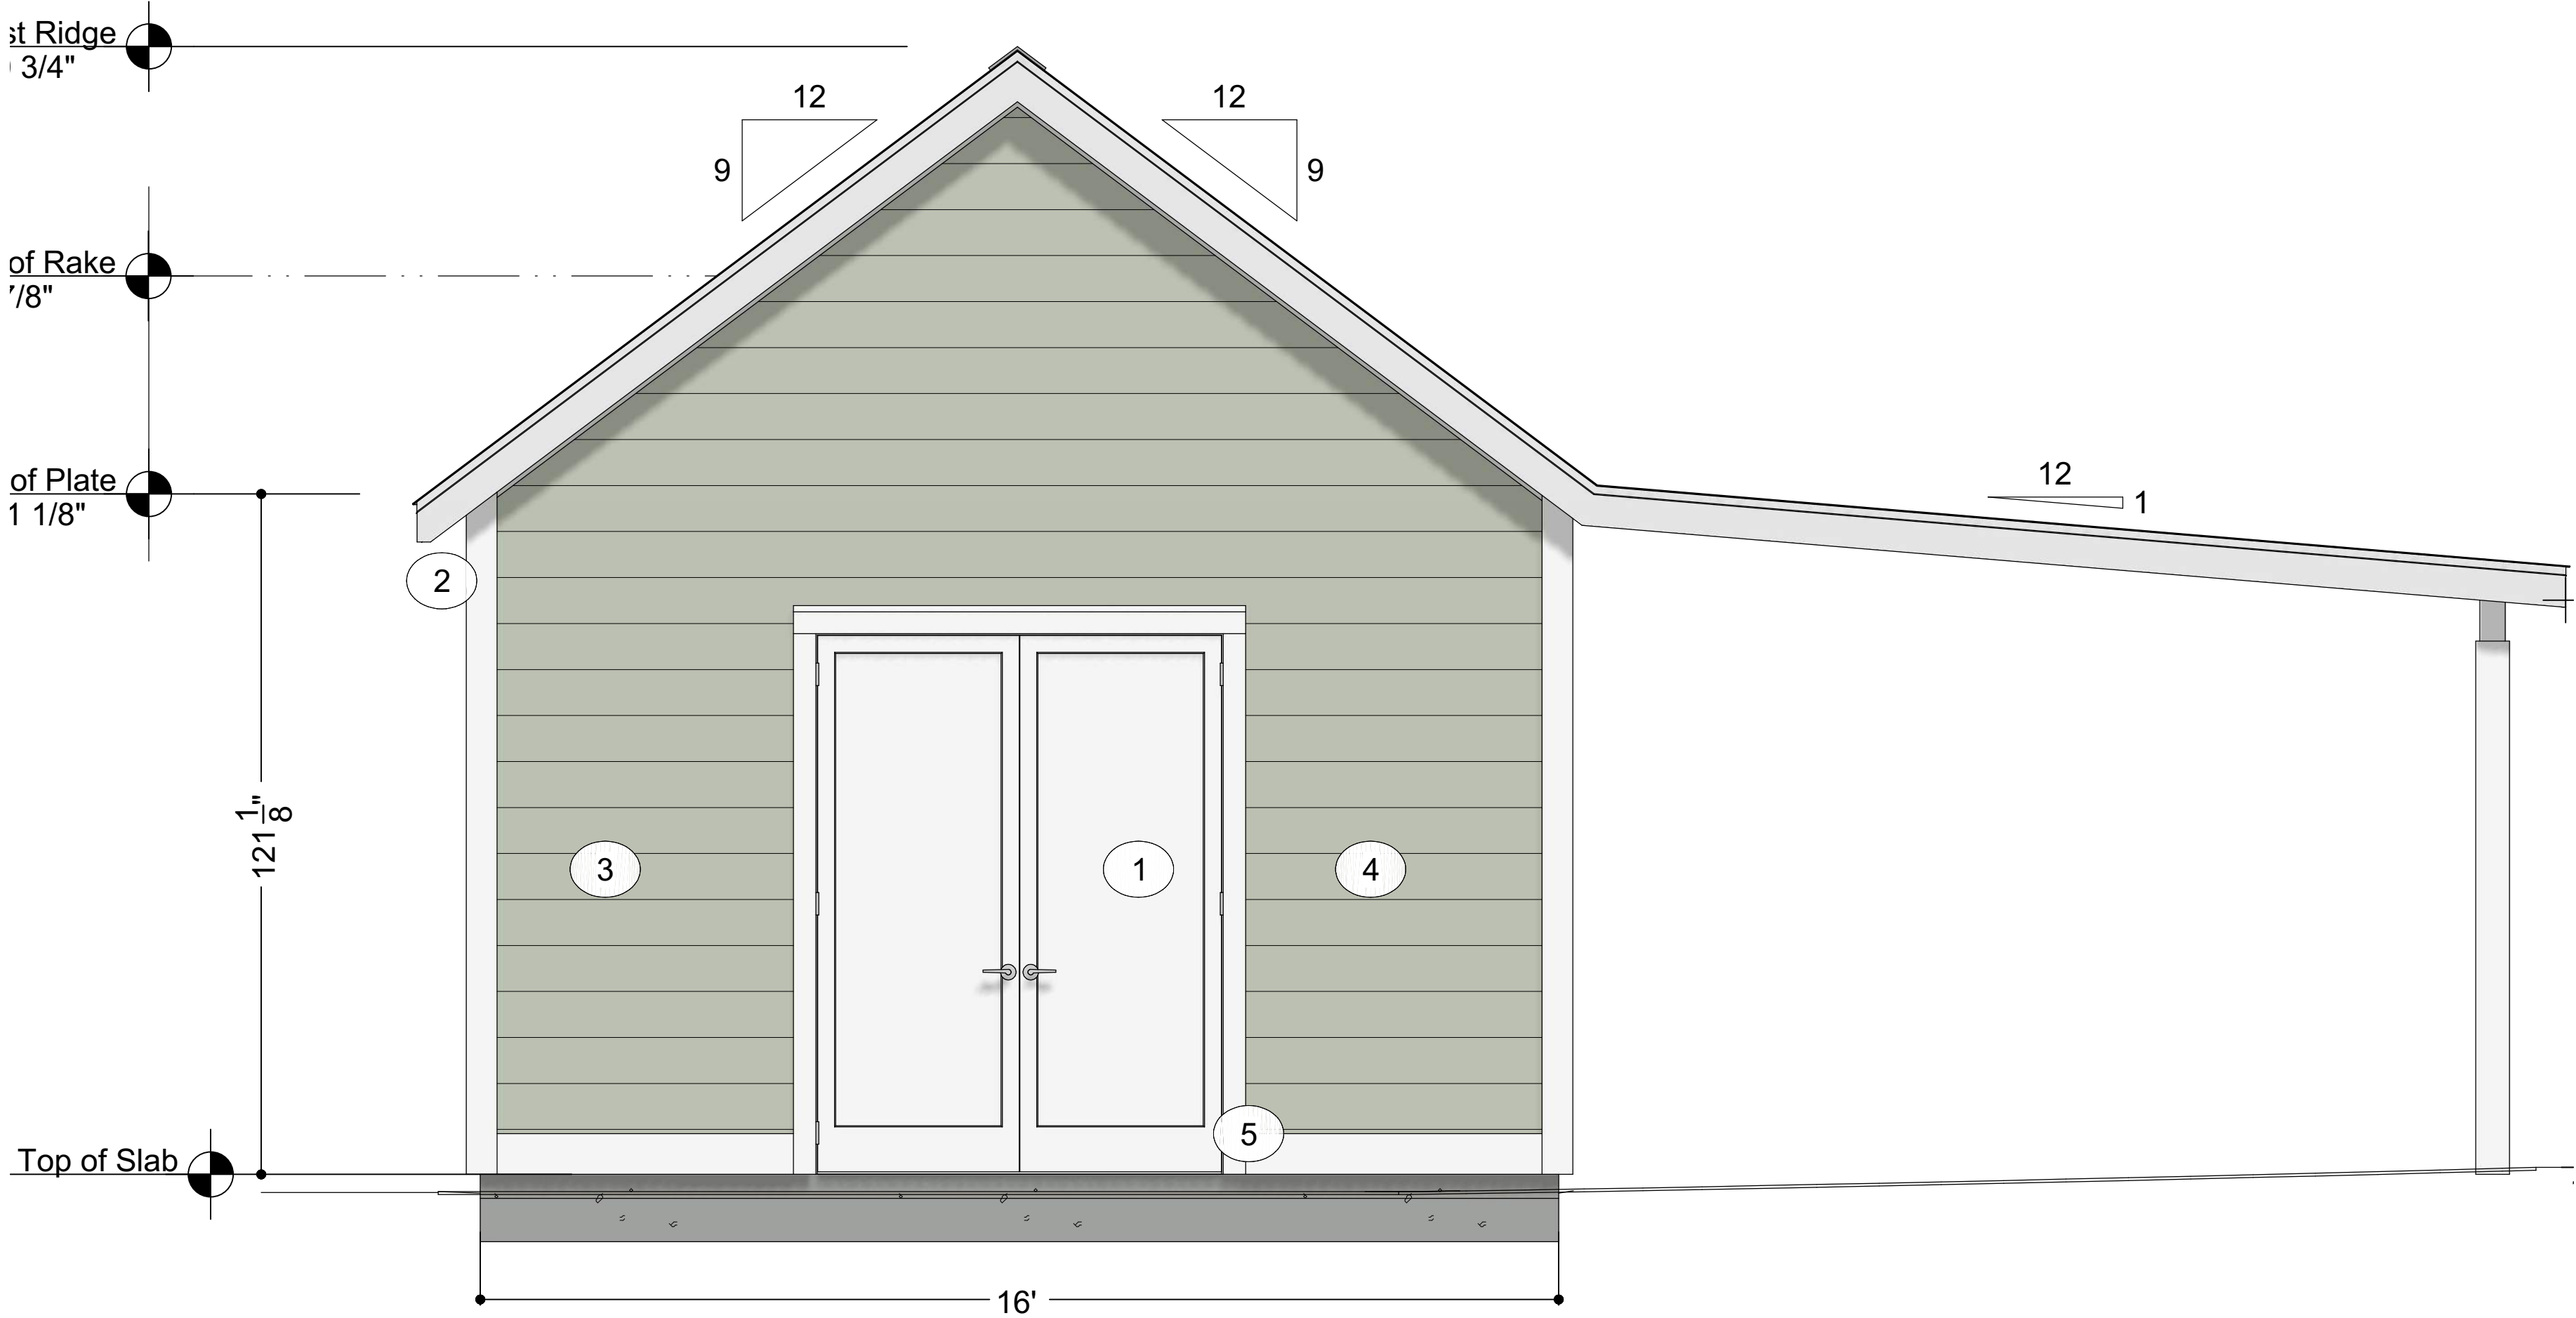

E4 Front Elevation
Scale: 1/2" = 1'-0"




E2 Rear Elevation
Scale: 1/4" = 1'-0"



E5 Left Elevation
Scale: 1/4" = 1'-0"



E6 Right Elevation
Scale: 1/4" = 1'-0"

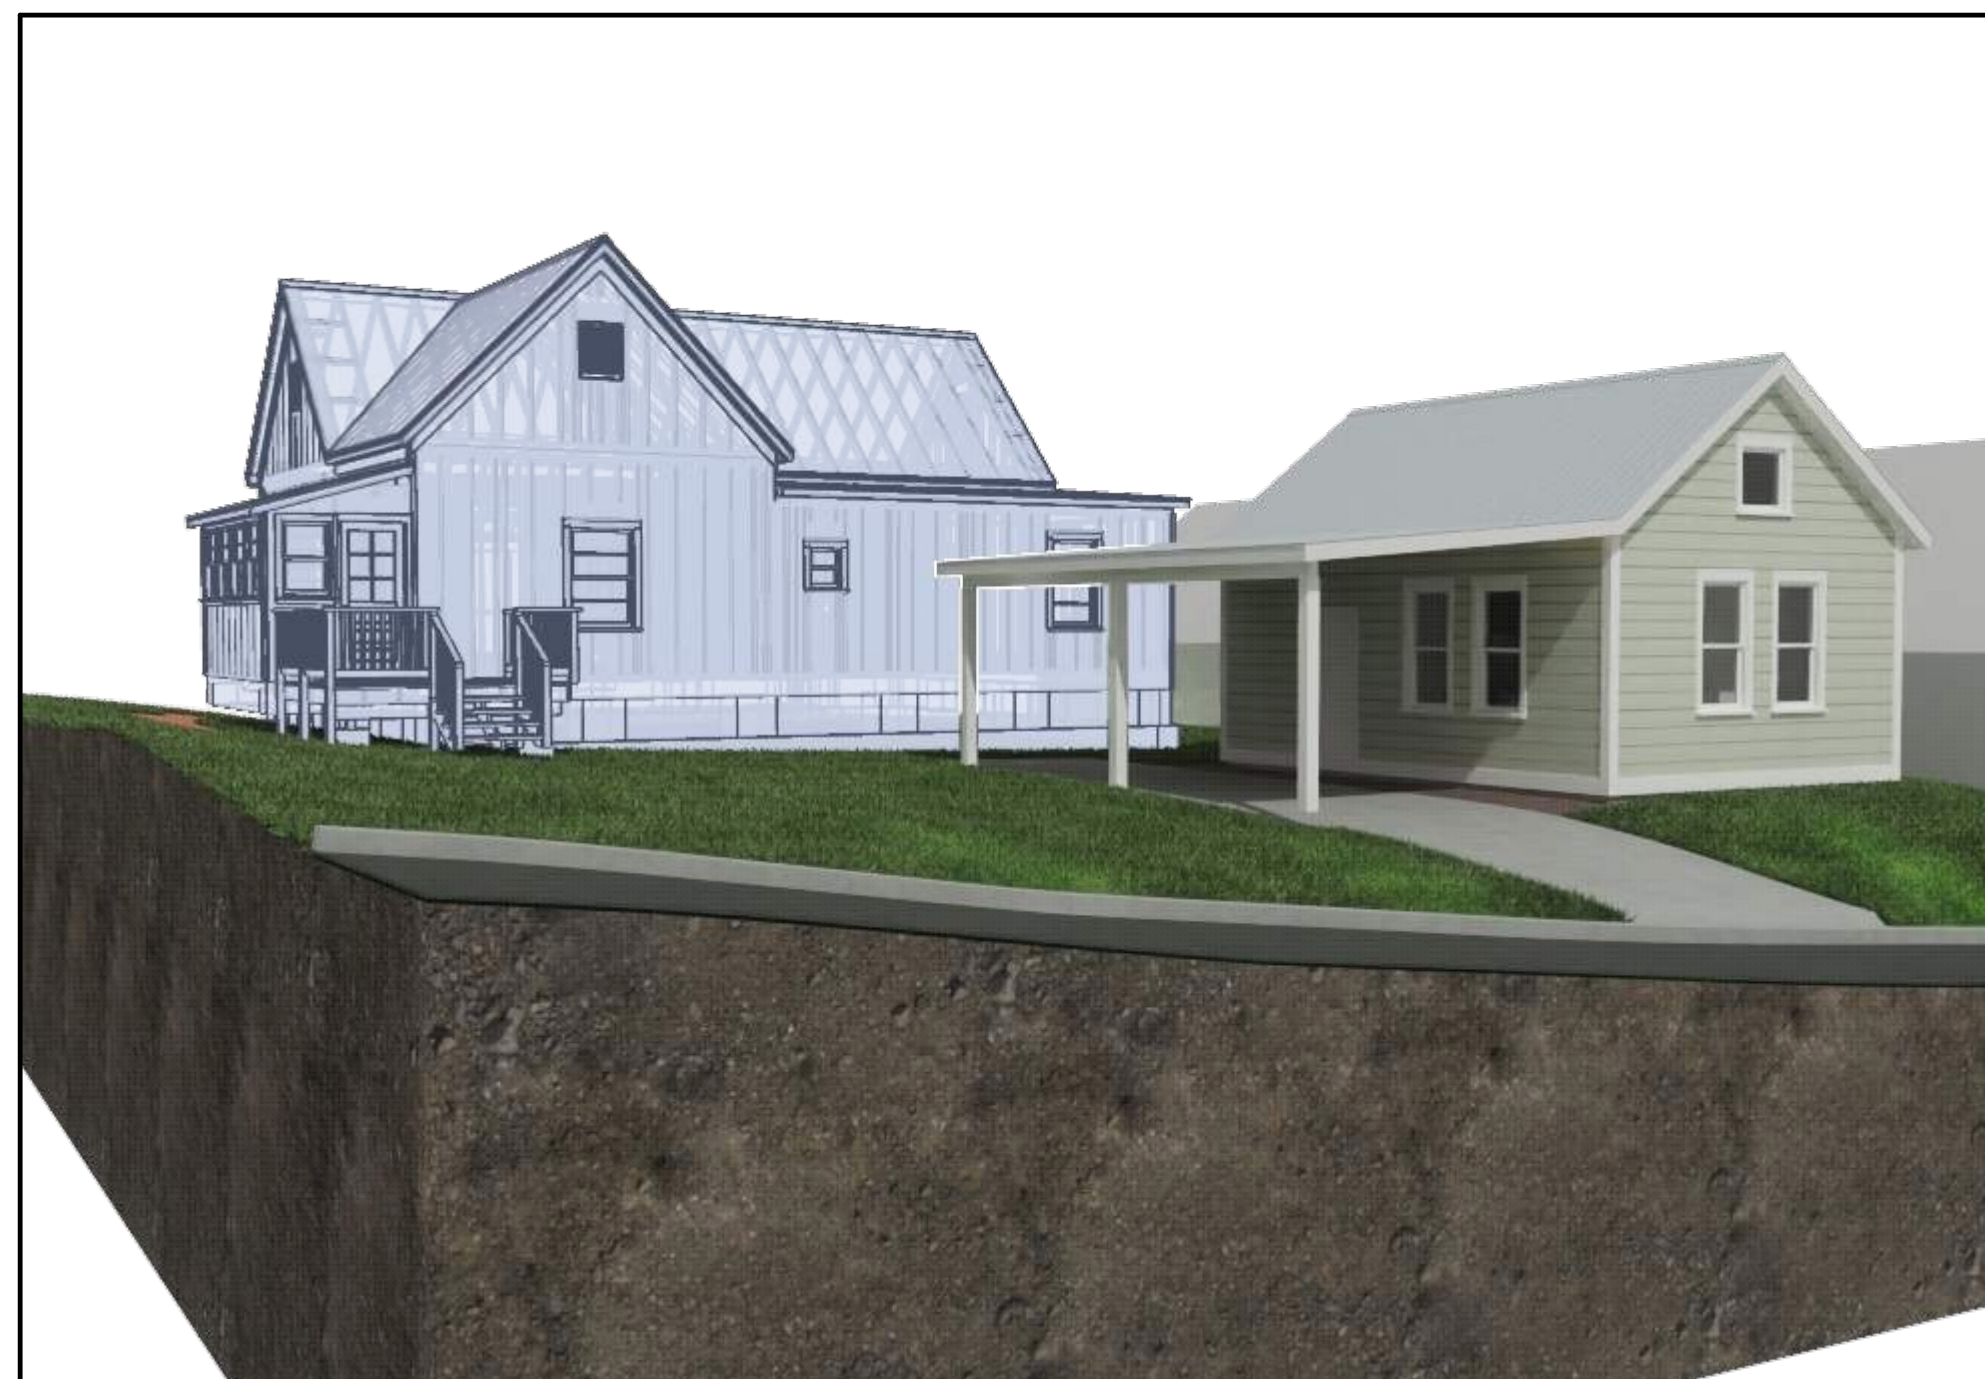

PHOTOS / RENDERINGS

0/20/25

G2