

WIDENER SHED

628 BOULEVARD ATHENS, GA

Seal:



297 PRINCE AVE. SUITE 28B
ATHENS, GEORGIA
O: 706.850.1330






Drawing Title

FLOOR PLAN,
ELEVATIONS,
SECTION

Date: 12/17/24 Project Number: 2024-74

Drawing Number

A-1.0

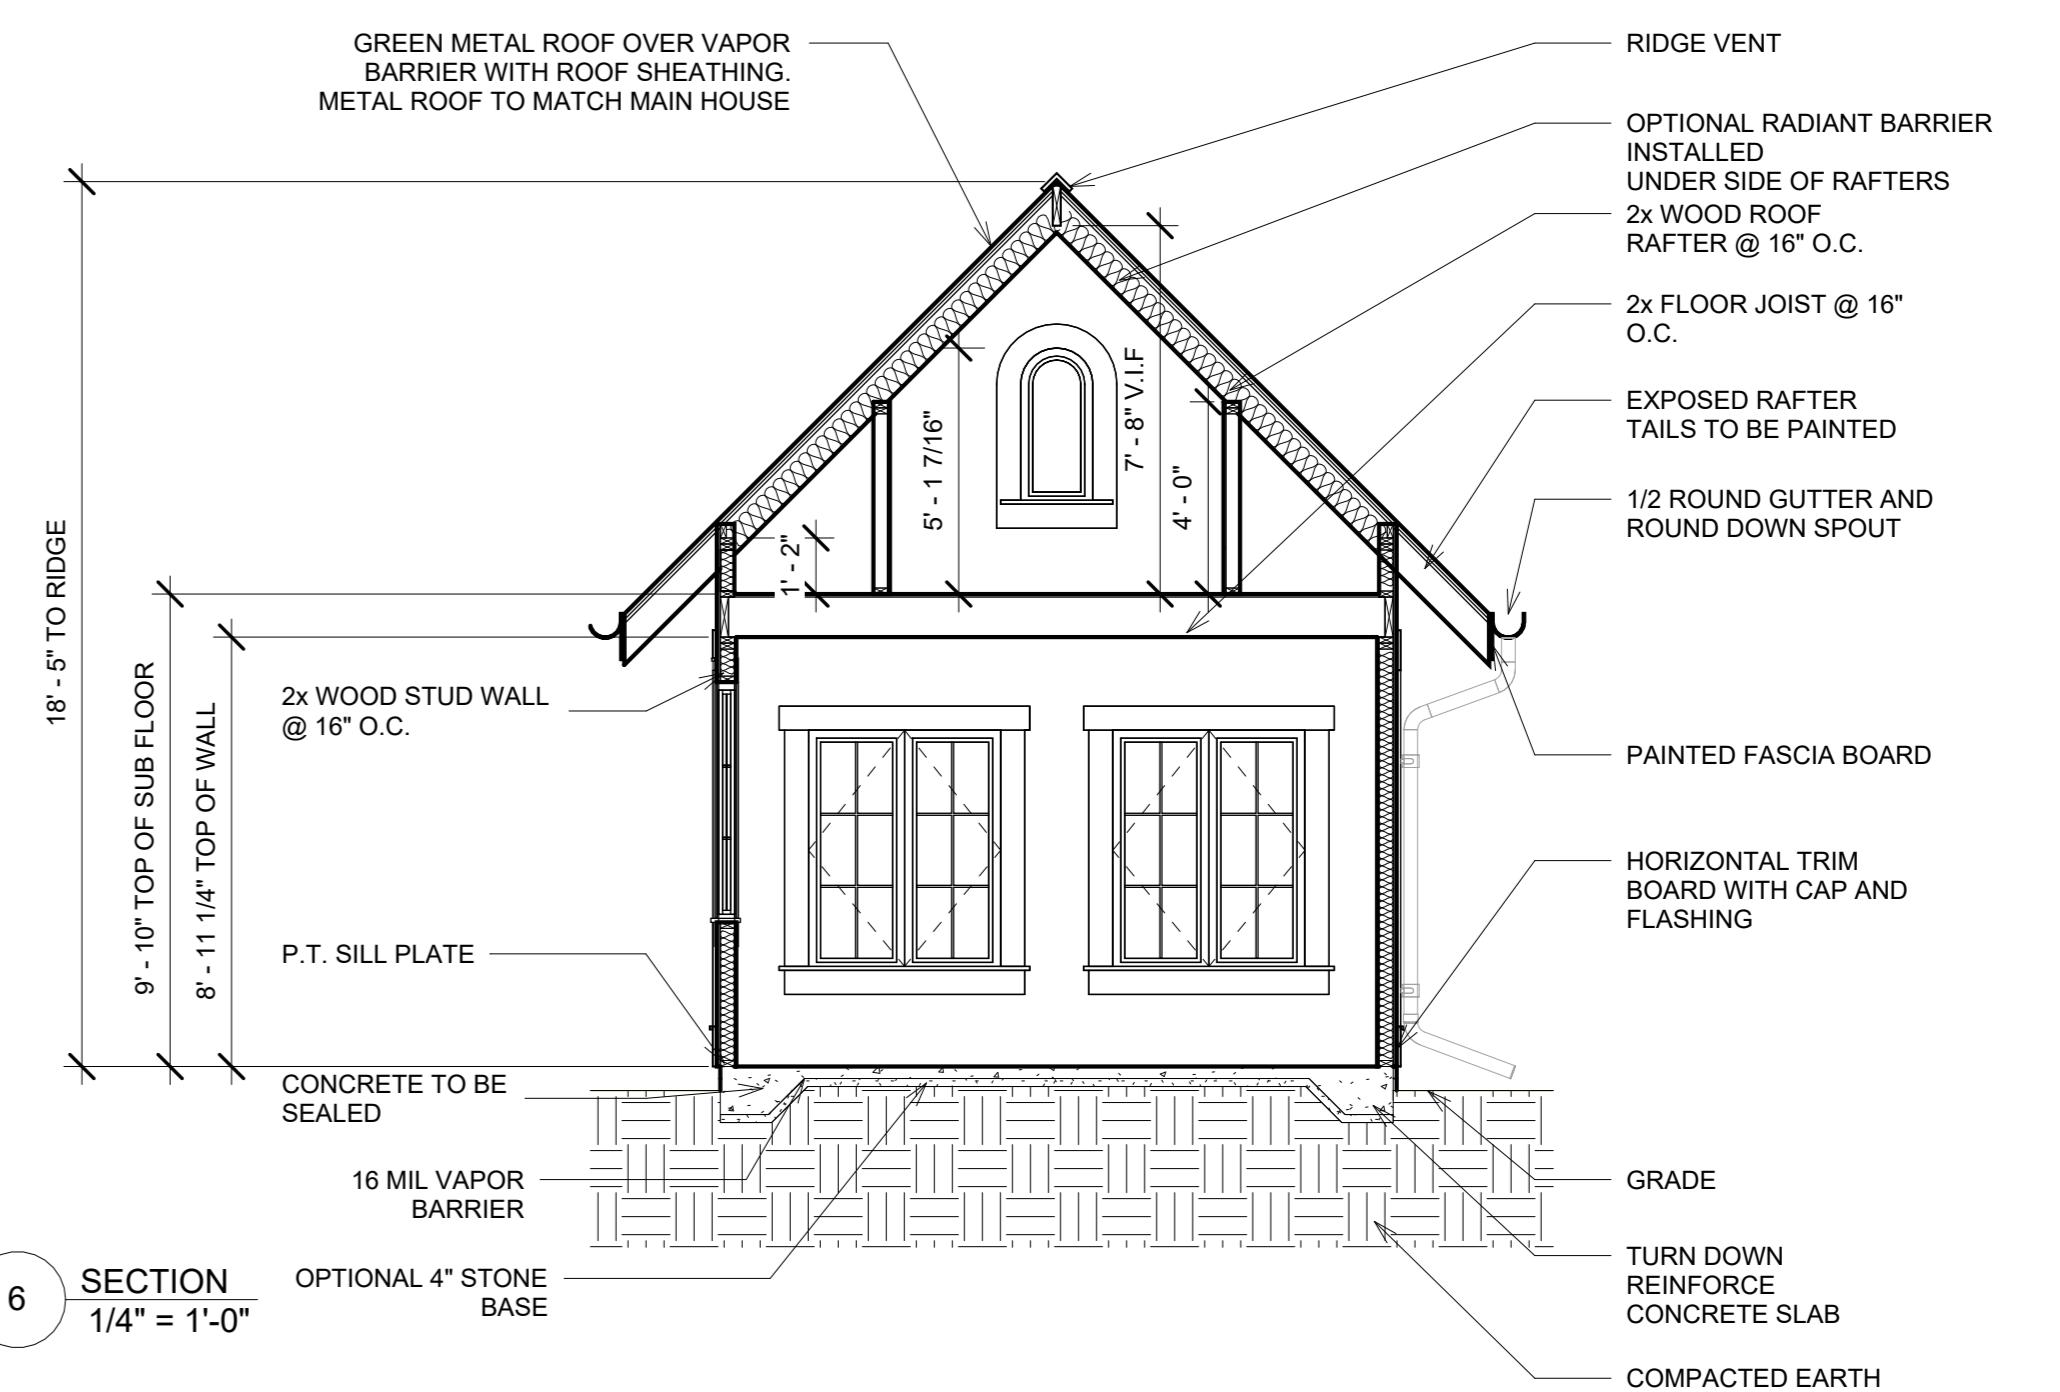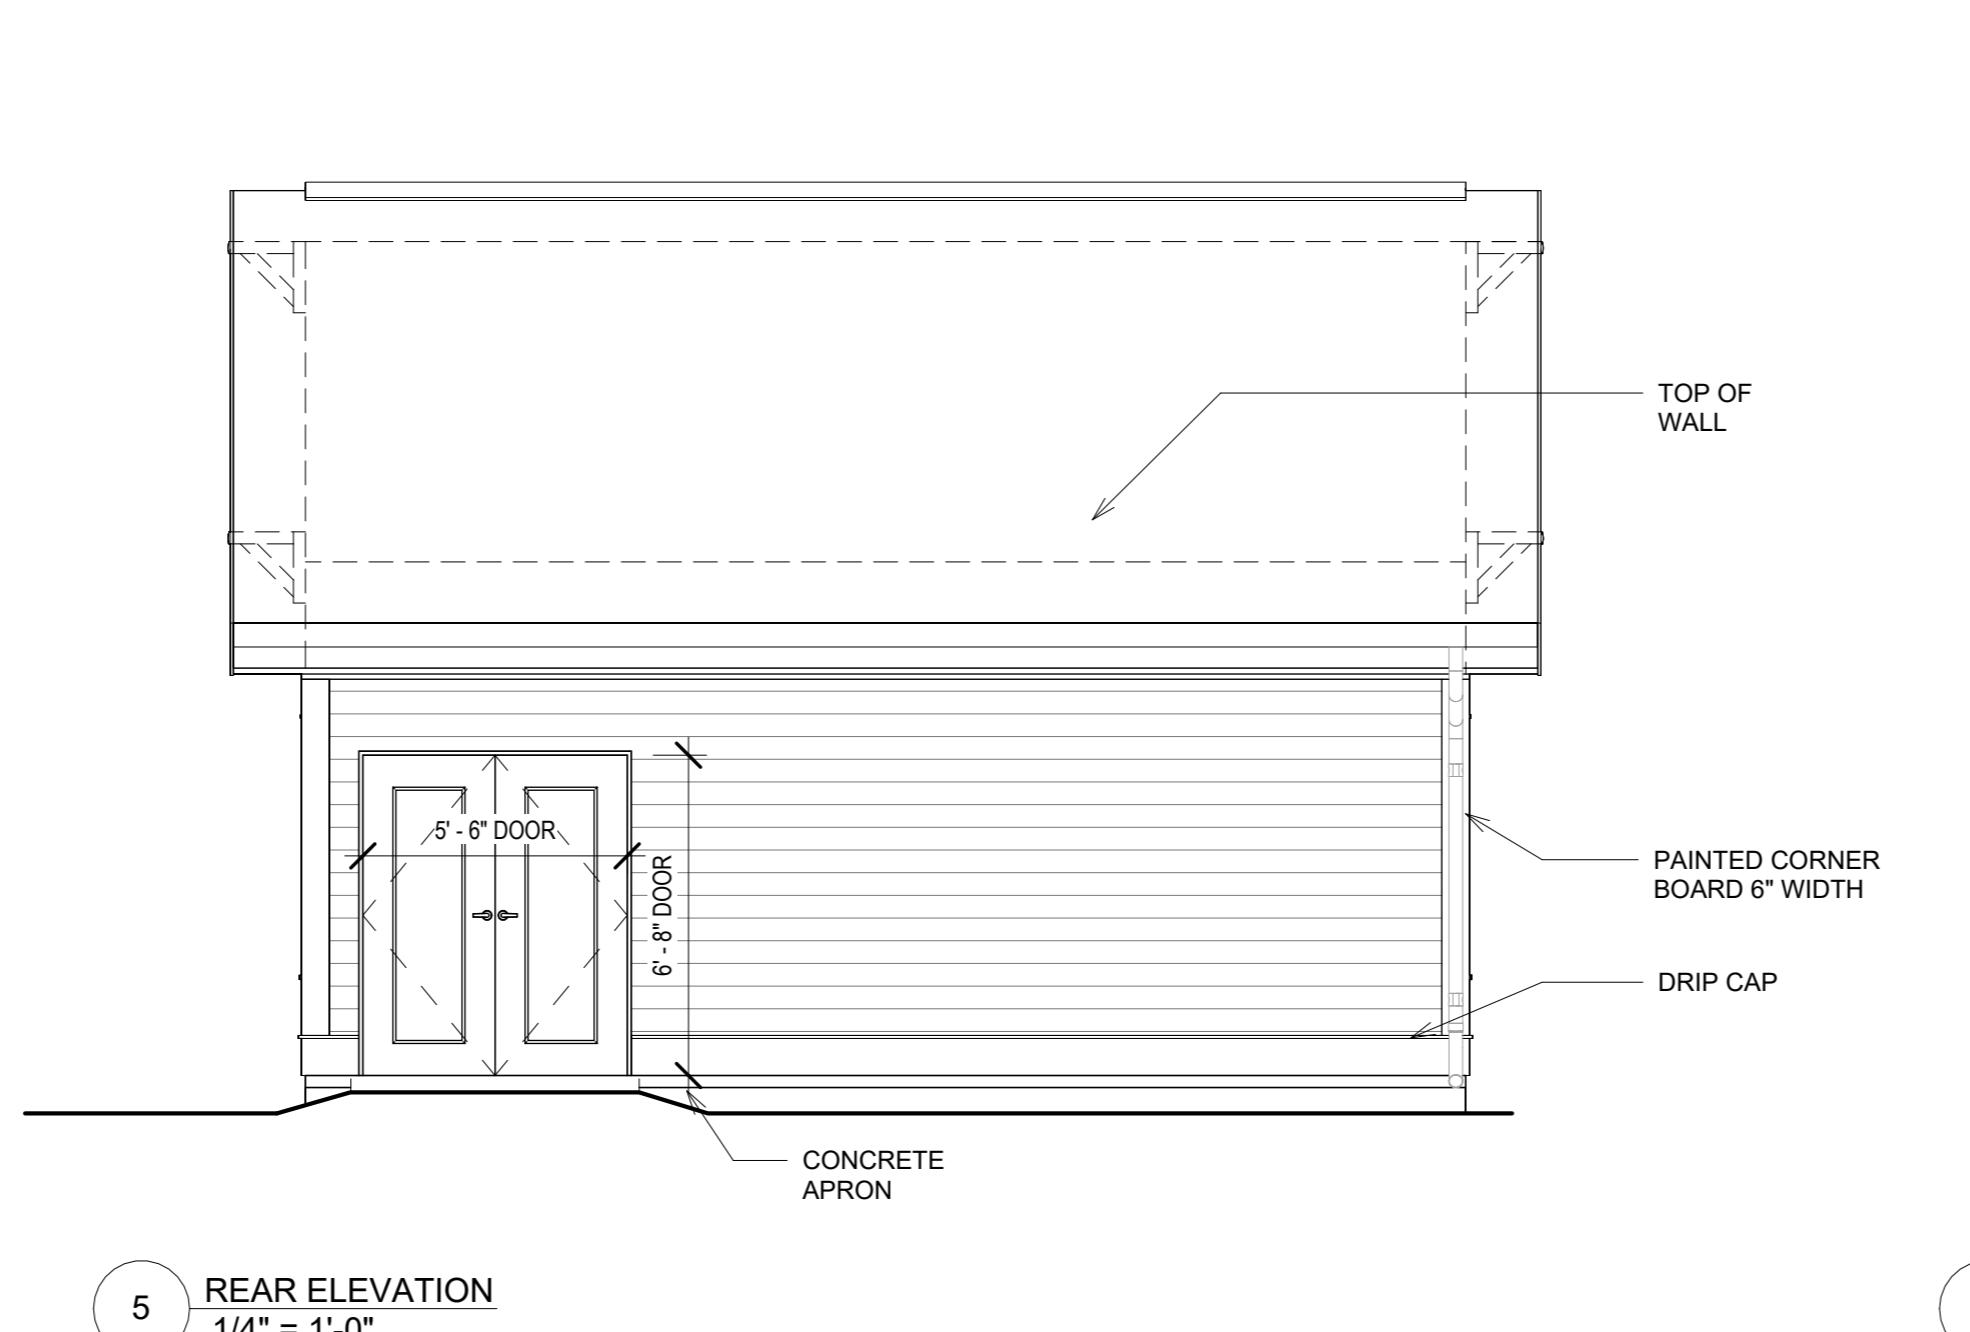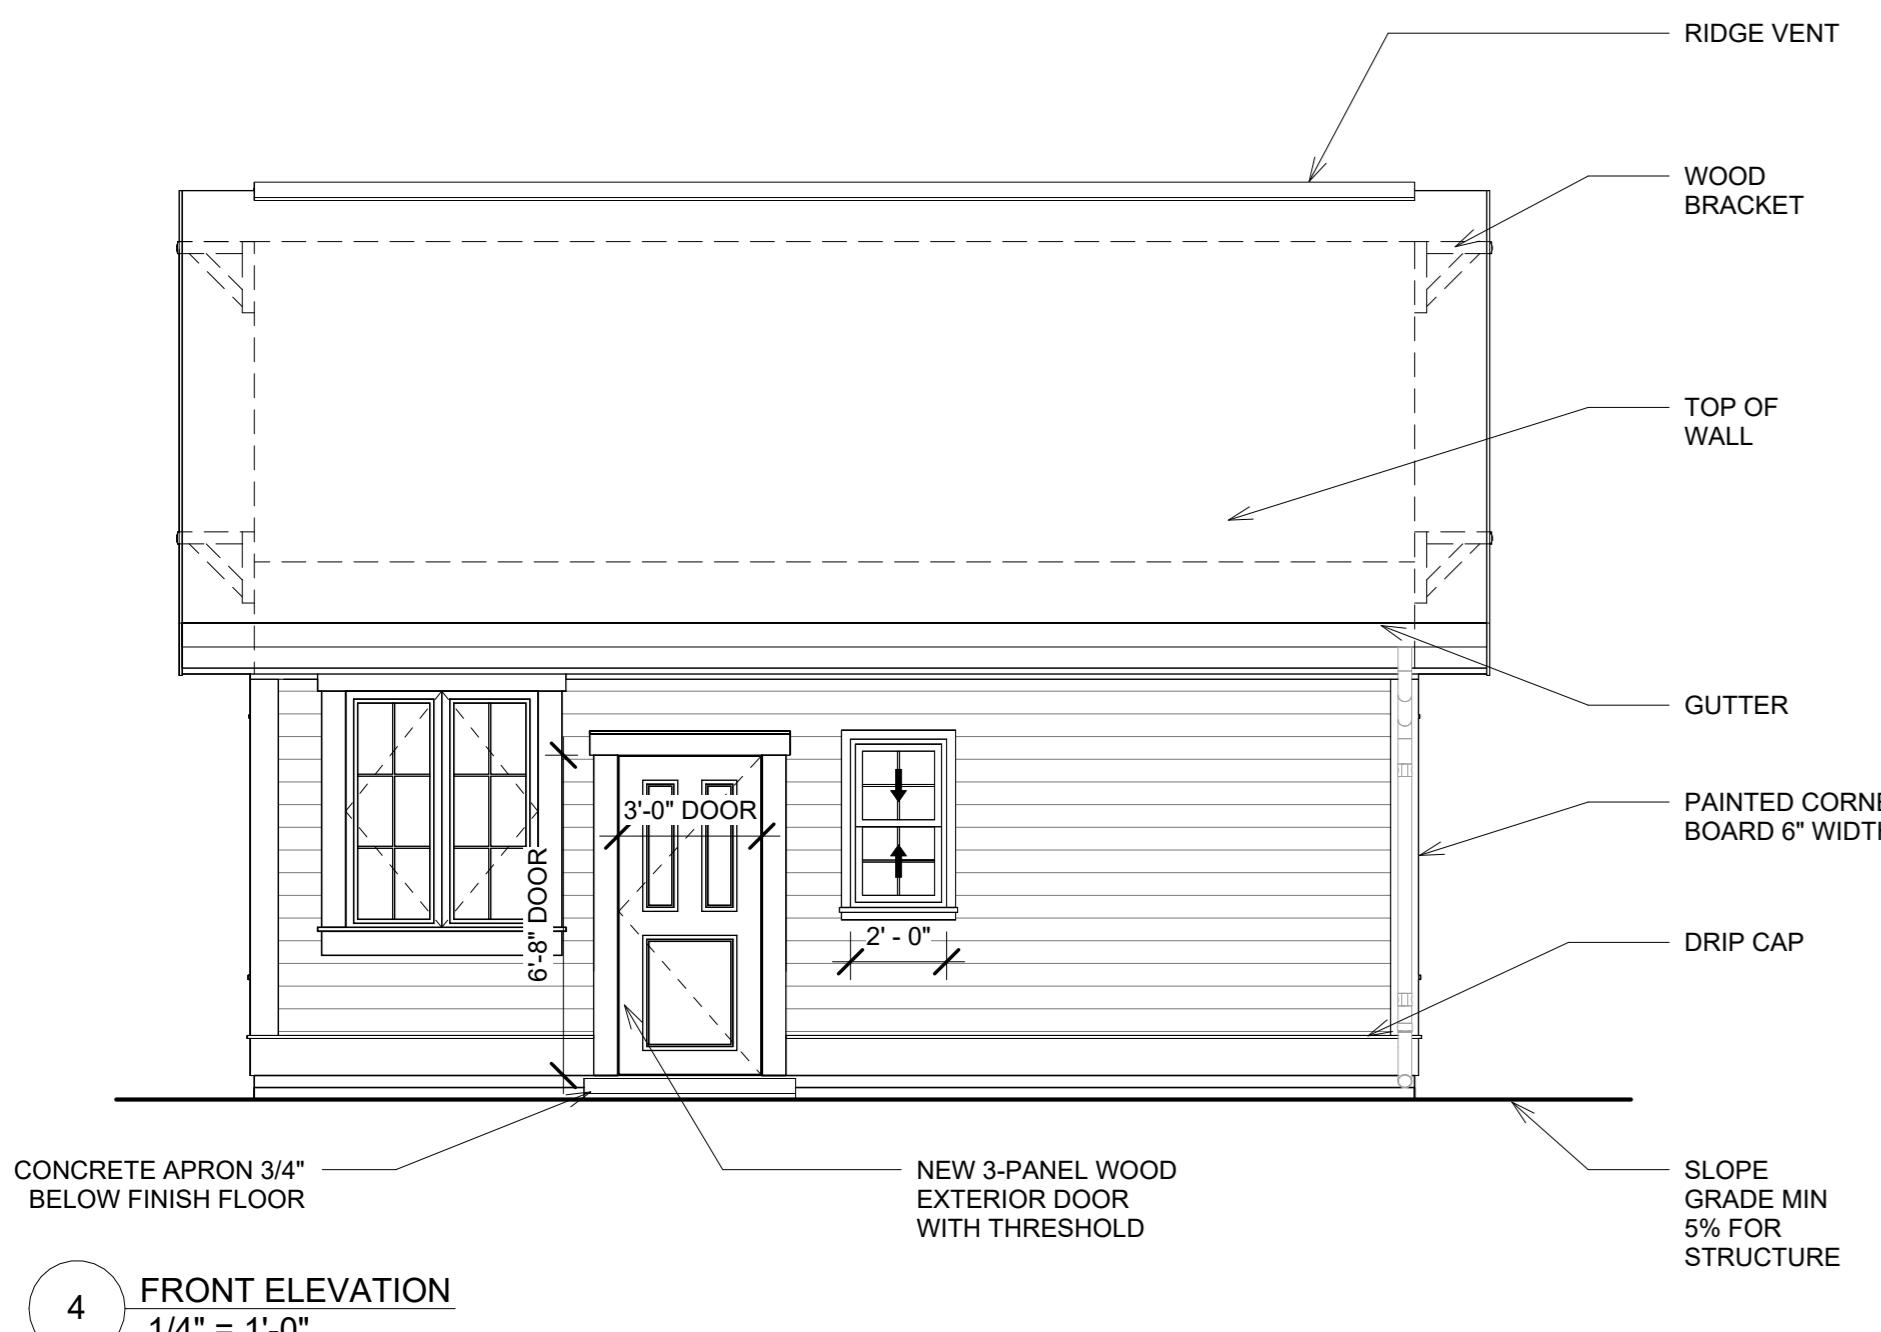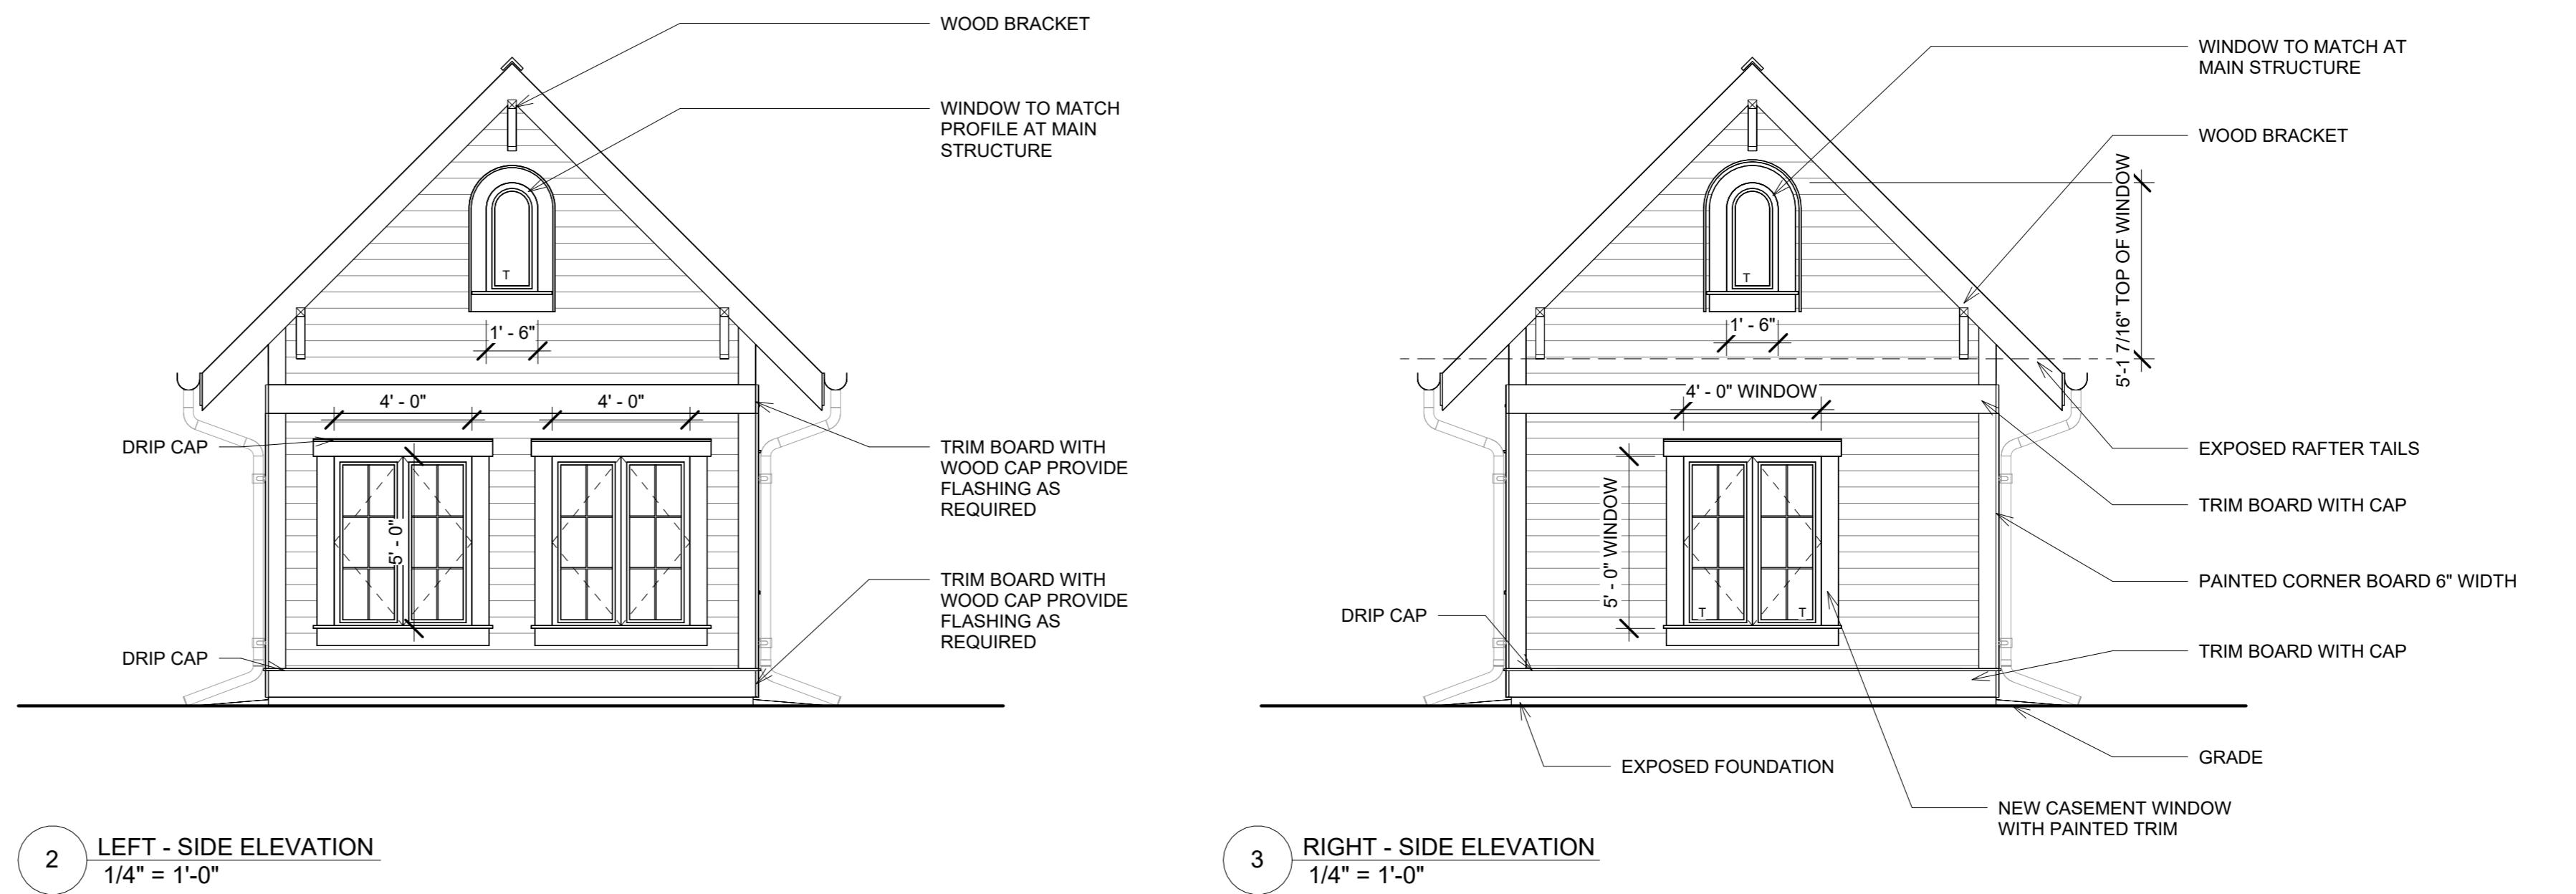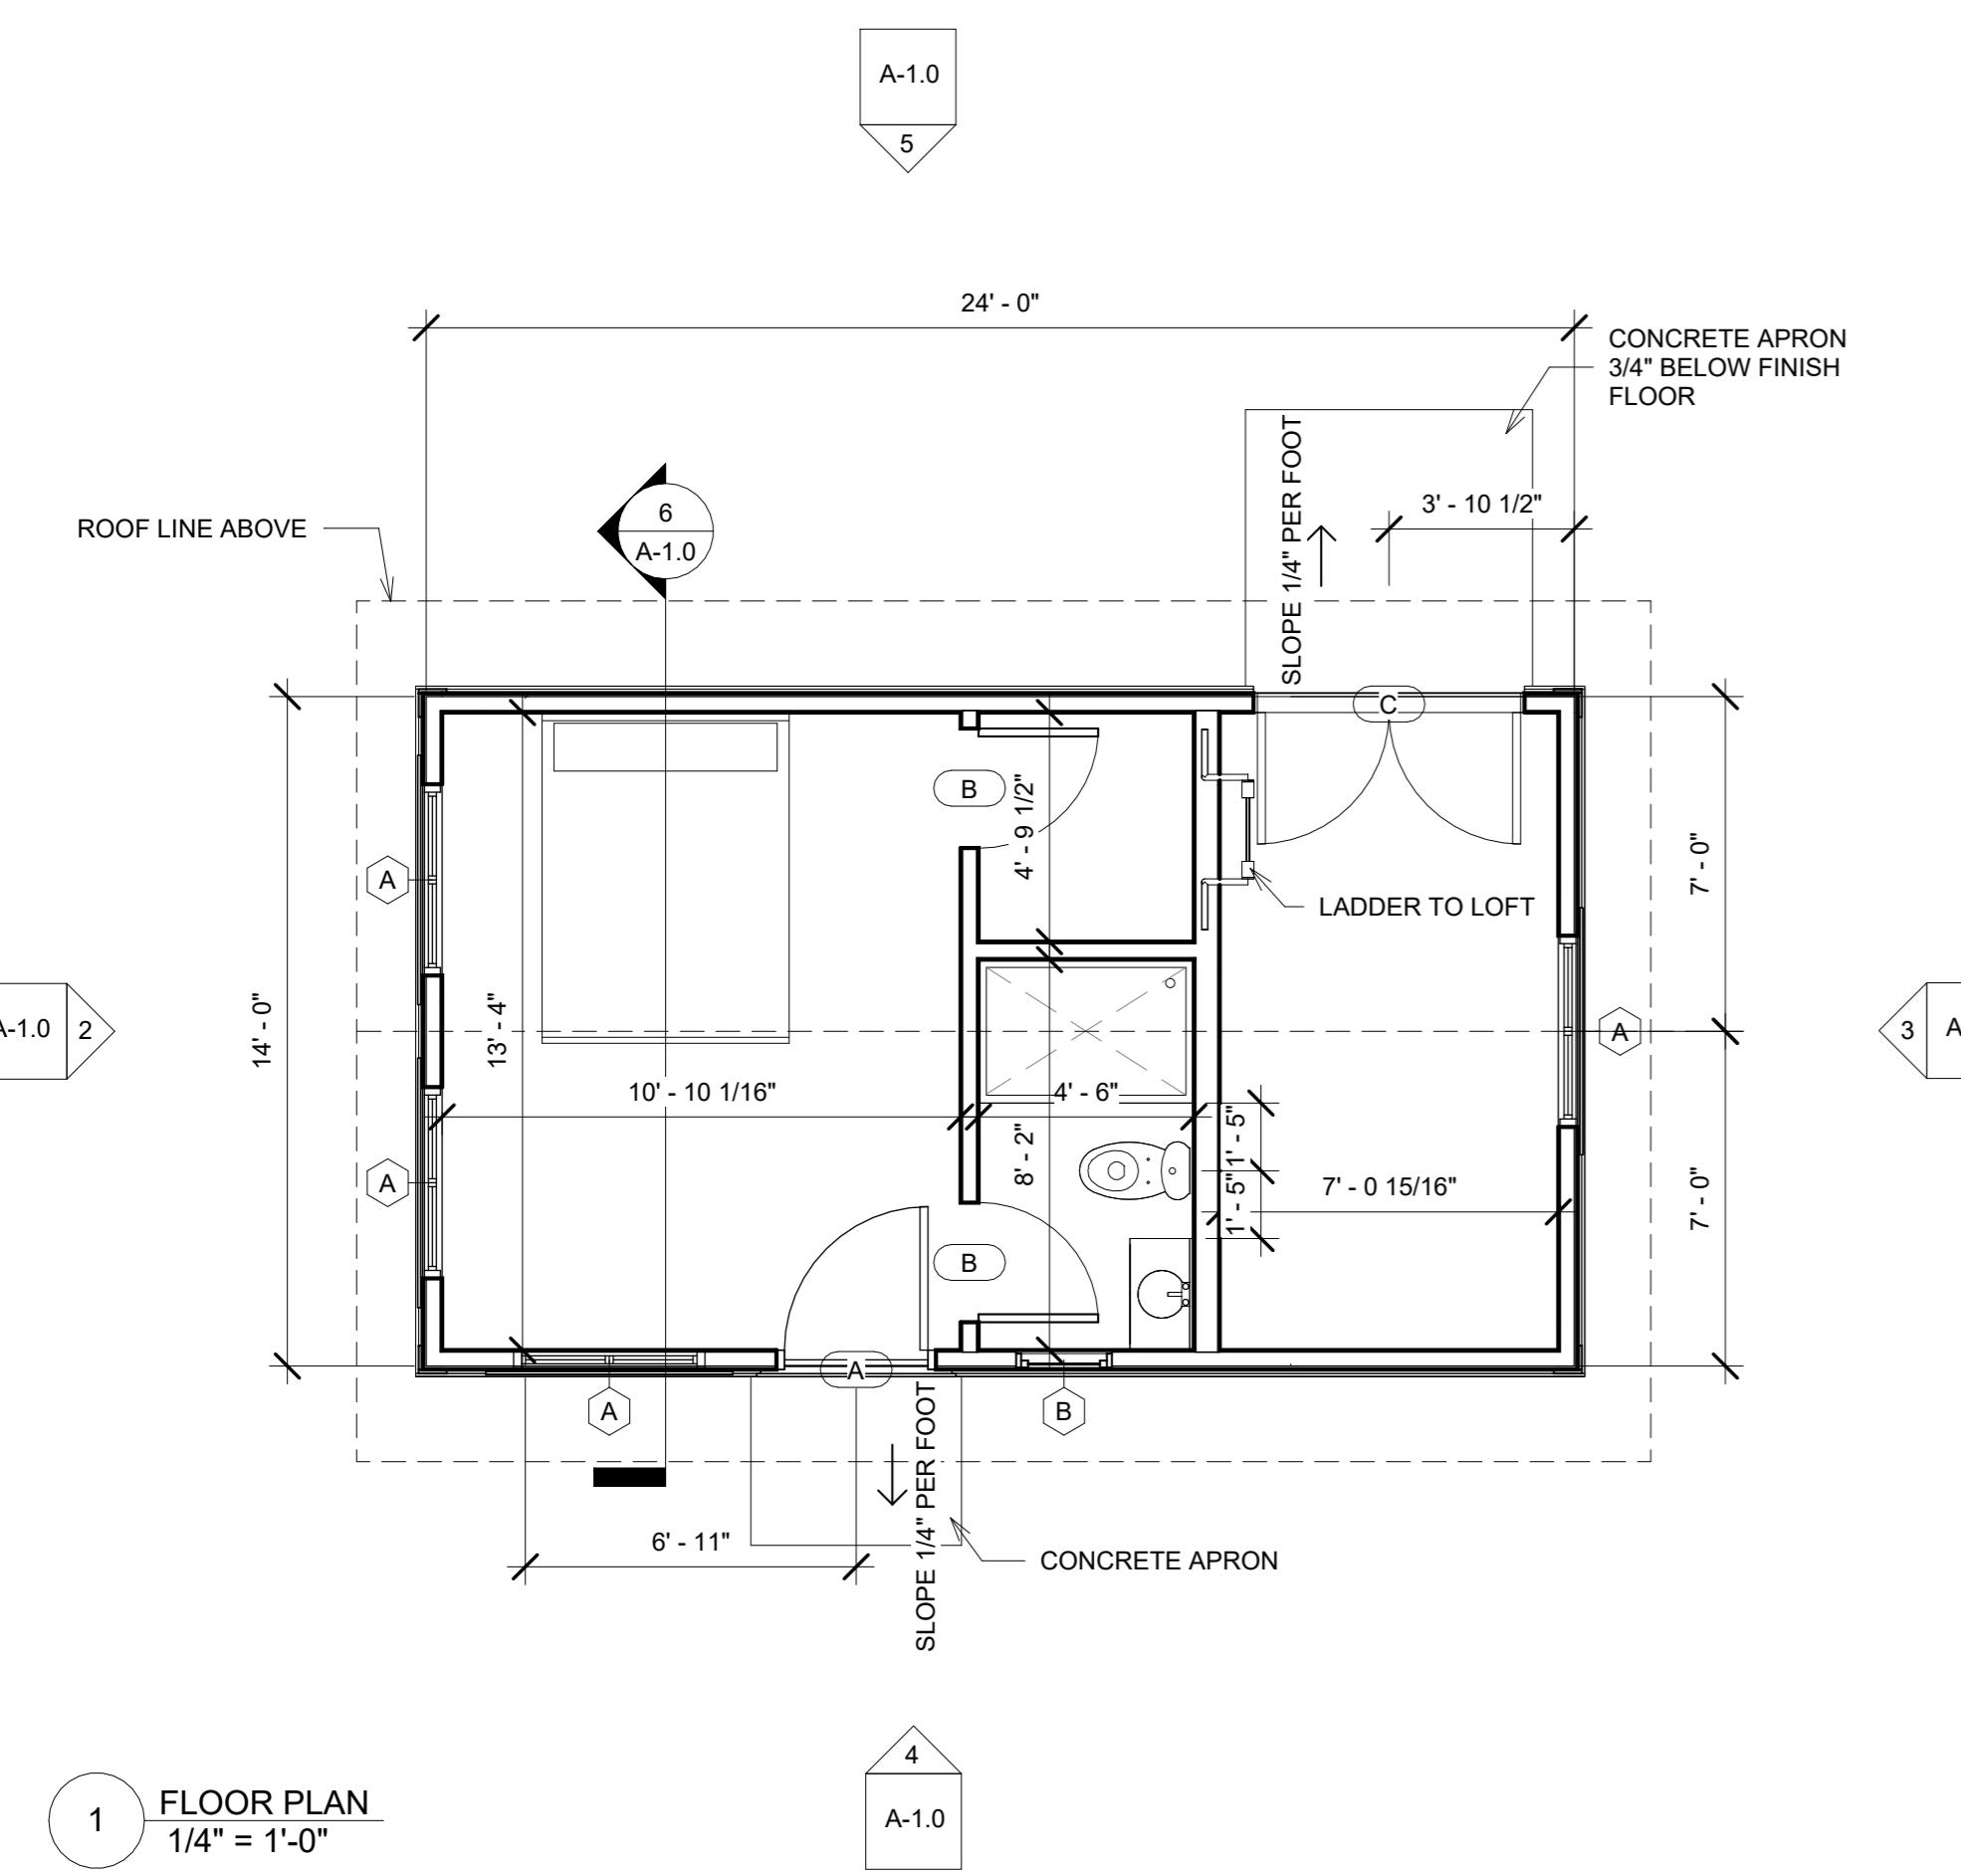

Date: 12/17/24 Project Number: 2024-74

Drawing Number