

Winslow Park

Athens Clark County, Georgia

Home Builder's Plan Requirements



Presented By: D.R. Horton, Inc.

The renderings and colors in this design book are for reference only and may be subject to change.

Table Of Contents

Pod A: Multi Family

- Apartments – *Pages 3-5*
- Casitas – *Pages 6-8*

Pod B: Townhomes

- Townhomes – *Pages 9-20*

Pod C: Single-Family Detached

- Single Family- *Pages 21-59*
- Cottages – *Pages 60-79*


MATERIALS LEGEND

	HORIZONTAL "WOOD LOOK" SIDING 1
	HORIZONTAL LAP SIDING - COLOR 1
	VERTICAL LAP SIDING - COLOR 3
	ROOF SHINGLES
	SHED ROOF

KEY NOTES

- ① ASPHALT SHINGLES
- ② SHED ROOF
- ③ OPEN FRAMED SHED ROOF
- ④ STOREFRONT WINDOW
- ⑤ FIBER CEMENT LAP SIDING
- ⑥ VERTICAL FIBER CEMENT SIDING
- ⑦ WOOD LOOK PANEL
- ⑧ MAILBOX

KEY PLAN

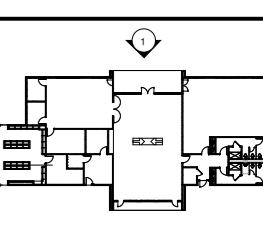

1 CLUBHOUSE - NORTH ELEVATION
1/4" = 1'-0"

WINSLOW PARK
ATHENS, GA



4 BUILDING TYPE B.0 - EAST ELEVATION
1/8" = 1'-0"



3 BUILDING TYPE B.0 - WEST ELEVATION
1/8" = 1'-0"



1 BUILDING TYPE B.1 - NORTH ELEVATION
1/8" = 1'-0"

2 BUILDING TYPE B.0 - NORTH ELEVATION
1/8" = 1'-0"






1 BUILDING TYPE B.0 - SOUTH ELEVATION
1/8" = 1'-0"

MATERIALS LEGEND	
	HORIZONTAL LAP SIDING - COLOR 1
	VERTICAL LAP SIDING - COLOR 2
	ROOF SHINGLES
	SHED ROOF

KEY NOTES	
1	ASPHALT SHINGLES
2	FAUX VENT
3	SHED ROOF
4	OPEN FRAMED SHED ROOF
5	VINYL WINDOW
6	PAINTED METAL RAILING
7	OPENING AT STAIR
8	FIBER CEMENT LAP SIDING
9	VERTICAL FIBER CEMENT SIDING

KEY PLAN	

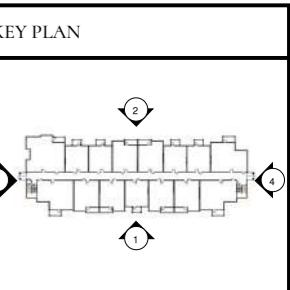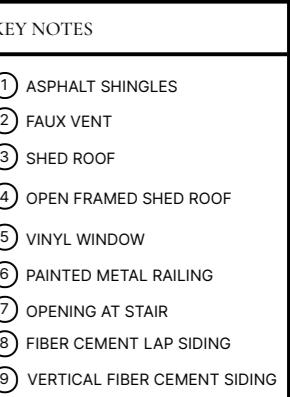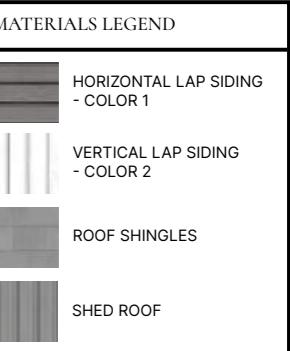

WINSLOW PARK - 2 UNIT DUPLEX




FRONT

SCALE: 1/8" = 1'-0" AT 11"x17" LAYOUT 1/4" = 1'-0" AT 22"x34" LAYOUT



DH

SCHEMATIC ELEVATIONS

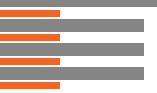




FRONT

SCALE: 3/32" = 1'-0" AT 11"x17" LAYOUT 3/16" = 1'-0" AT 22"x34" LAYOUT



REAR

SCALE: 3/32" = 1'-0" AT 11"x17" LAYOUT 3/16" = 1'-0" AT 22"x34" LAYOUT

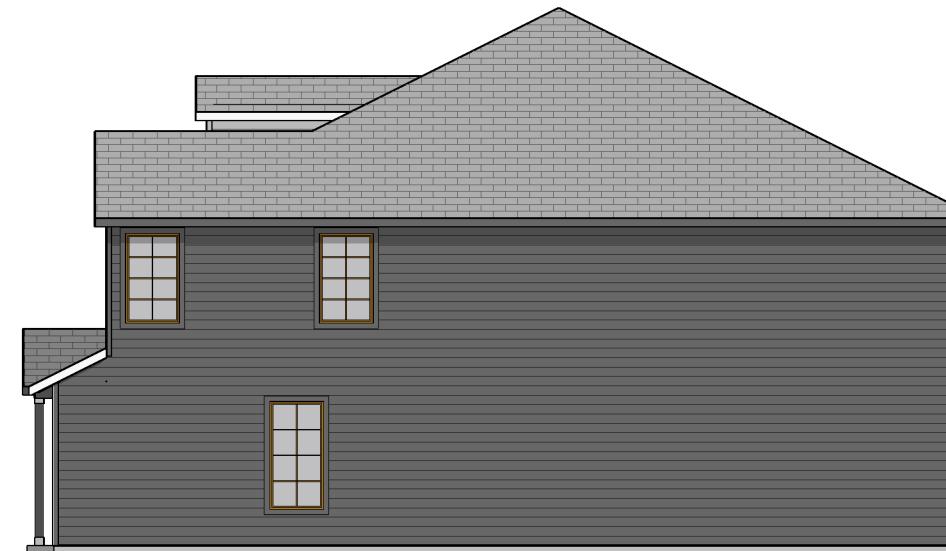

RIGHT

SCALE: 3/32" = 1'-0" AT 11"x17" LAYOUT 3/16" = 1'-0" AT 22"x34" LAYOUT



LEFT

SCALE: 3/32" = 1'-0" AT 11"x17" LAYOUT 3/16" = 1'-0" AT 22"x34" LAYOUT

WINSLOW PARK - 6 UNIT TOWNHOME




SCHEMATIC ELEVATIONS

REVIEW DRAWING ONLY - not released for construction. Any reproduction, reuse or disclosure by any method, in whole or part, is prohibited. These drawings and specifications contain proprietary information belonging to STRAND. COPYRIGHT © 2023 STRAND

02.27.2025




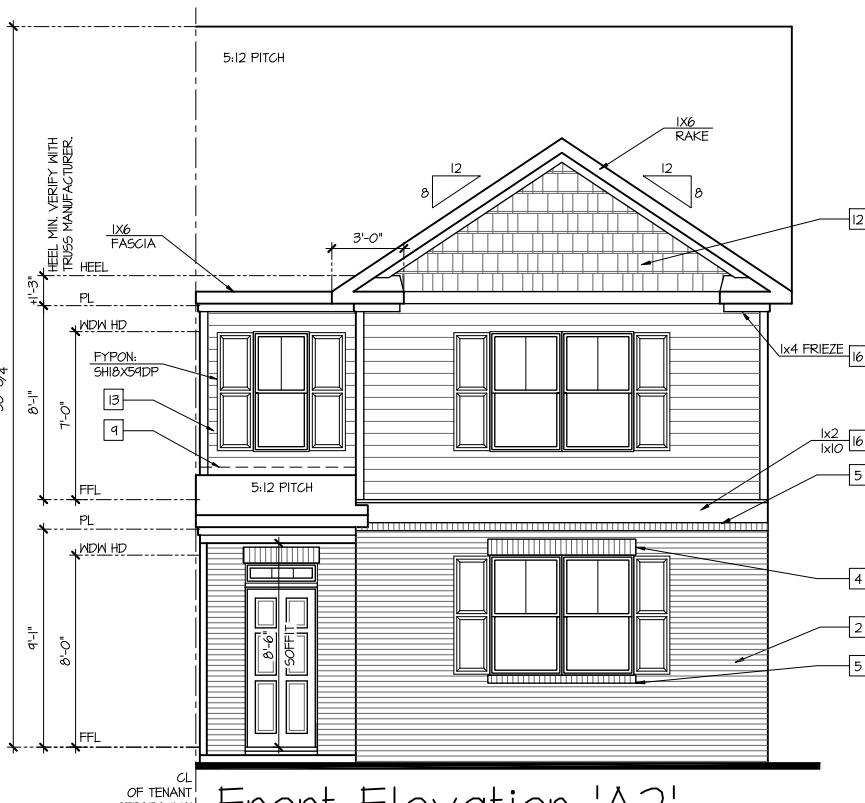

Front Elevation 'A2'

At End Unit Condition - R

SCALE: 1/4"=1'-0" AT 22"X34" LAYOUT 1/8"=1'-0" AT 11"X17" LAYOUT

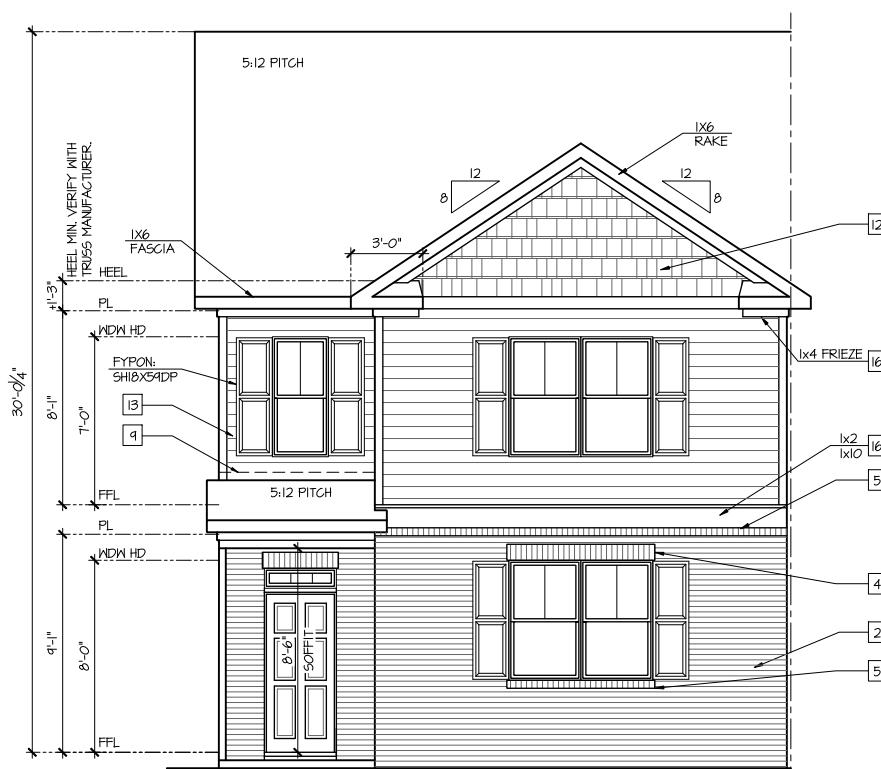

Front Elevation 'A2'
At End Unit Condition - L

SCALE: 1/4"=1'-0" AT 22"X34" LAYOUT 1/8"=1'-0" AT 11"X17" LAYOUT

NOTES:

- GRADE CONDITIONS MAY VARY FOR INDIVIDUAL SITE FROM THAT SHOWN. BUILDER SHALL VERIFY AND COORDINATE PER ACTUAL SITE CONDITIONS.
- WINDOW HEAD HEIGHTS:
1ST FLOOR = 8'-0" U.N.O. ON ELEVATIONS.
2ND FLOOR = 7'-0" U.N.O. ON ELEVATIONS.
- ROOFING: PITCHED SHINGLES PER DEVELOPER.
- WINDOWS: MANUFACTURER PER DEVELOPER. DIVIDED LITES AS SHOWN ON THE EXTERIOR ELEVATIONS.
- ENTRY DOOR: AS SELECTED BY DEVELOPER.
- GARAGE DOORS: AS SELECTED BY DEVELOPER, RAISED PANEL AS SHOWN.
- ALL EXTERIOR MATERIALS TO BE INSTALLED PER MANUFACTURER'S WRITTEN INSTRUCTIONS.
- PROTECTION AGAINST DECAY:
(ALL PORTIONS OF A PORCH, SCREEN PORCH OR DECK FROM THE BOTTOM OF THE HEADER DOWN, INCLUDING POST, RAILS, PICKETS, STEPS AND FLOOR STRUCTURE.)

KEY NOTES:

MASONRY:


- 1 ADHERED STONE VENEER AS SELECTED BY DEVELOPER. HEIGHT AS NOTED.
- 2 MASONRY FULL BRICK AS SELECTED BY DEVELOPER. HEIGHT AS NOTED.
- 3 MASONRY FULL STONE AS SELECTED BY DEVELOPER. HEIGHT AS NOTED.
- 4 8" SOLDIER COURSE.
- 5 ROWLOCK COURSE
- 6 N/A

TYPICALS:

- 7 DECORATIVE LOUVERED VENTS, SIZE AS NOTED.
- 8 CODE APPROVED TERMINATION CHIMNEY CAP.
- 9 CORROSION RESISTANT ROOF TO WALL FLASHING. CODE COMPLIANT FLASHING MUST BE INSTALLED AT ALL ROOF/WALL INTERSECTIONS.
- 10 STANDING SEAM METAL ROOF, INSTALL PER MANUFACTURER'S WRITTEN INSTRUCTIONS.
- 11 DECORATIVE WROUGHT IRON. SEE DETAILS.


SIDING:

- 12 VINYL SHAKE SIDING PER DEVELOPER WITH VINYL CORNER TRIM PER DEVELOPER.
(AT SPECIFIED LOCATIONS:
FIBER CEMENT SHAKE SIDING PER DEVELOPER W/ 1X4 CORNER TRIM BOARD.)
- 13 VINYL LAP SIDING PER DEVELOPER WITH VINYL CORNER TRIM PER DEVELOPER.
(AT SPECIFIED LOCATIONS:
FIBER CEMENT LAP SIDING PER DEVELOPER W/ 1X4 CORNER TRIM BOARD.)
- 14 VINYL WAVY SIDING PER DEVELOPER WITH VINYL CORNER TRIM PER DEVELOPER.
(AT SPECIFIED LOCATIONS:
FIBER CEMENT WAVY SIDING PER DEVELOPER W/ 1X4 CORNER TRIM BOARD.)
- 15 VINYL BOARD AND BATT SIDING PER DEVELOPER WITH VINYL CORNER TRIM PER DEVELOPER.
(AT SPECIFIED LOCATIONS:
FIBER CEMENT PANEL SIDING W/ 1X3 BATTIS AT 12" O.C. PER DEVELOPER W/ 1X4 CORNER TRIM BOARD.)
- 16 VINYL TRIM SIZE AS NOTED
(AT SPECIFIC LOCATIONS:
IX FIBER CEMENT TRIM OR EQUAL, U.N.O. SIZE AS NOTED
- 17 FYPON SHUTTERS, TYPE AS SHOWN. SIZE AS NOTED.
(AT SPECIFIC LOCATIONS: FALSE VINYL SHUTTERS, TYPE AS SHOWN. SIZE AS NOTED.)

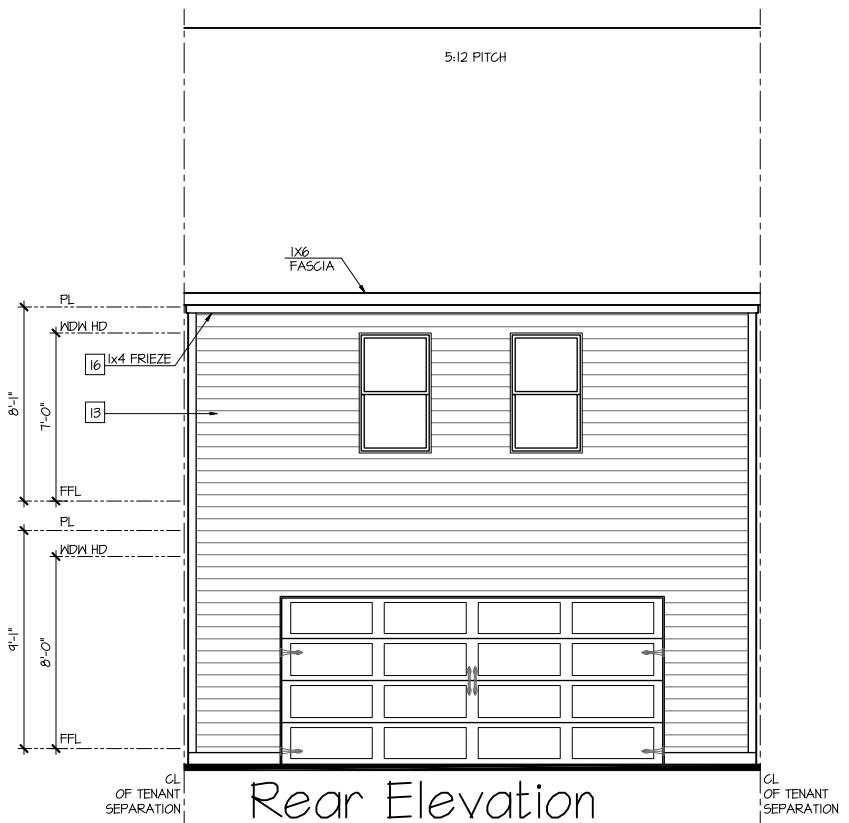

Rear Elevation

SCALE: 1/4"=1'-0" AT 22"X34" LAYOUT 1/8"=1'-0" AT 11"X17" LAYOUT

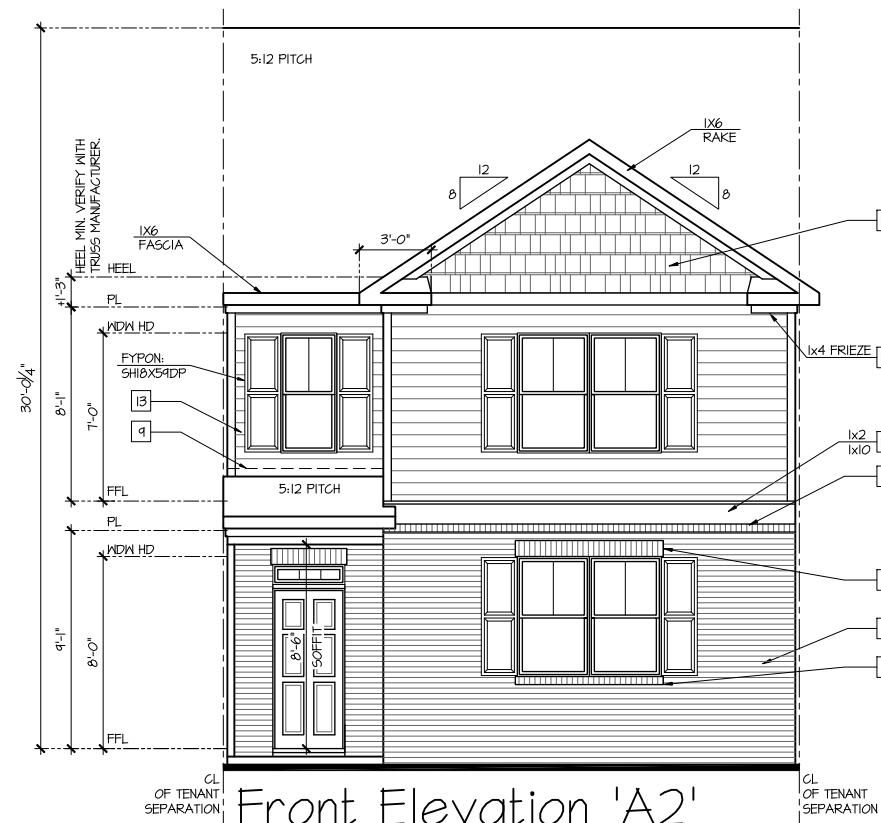

Front Elevation 'A2'
At Interior Unit Condition

SCALE: 1/4"=1'-0" AT 22"X34" LAYOUT 1/8"=1'-0" AT 11"X17" LAYOUT

FOR COMMENT

press
HOMES

MD-GA22039

1


RIO R

ATIONS A

10 of 10

15, 2024

3.5.2

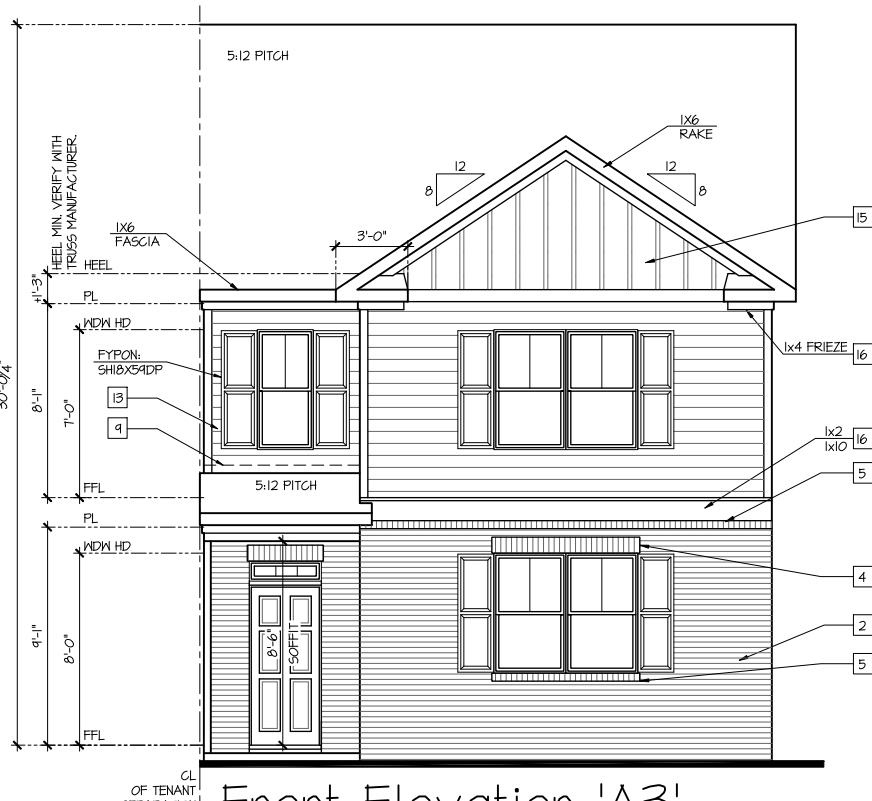

Front Elevation 'A3'

At End Unit Condition - R

- GRADE CONDITIONS MAY VARY FOR INDIVIDUAL SITE FROM THAT SHOWN.
BUILDER SHALL VERIFY AND COORDINATE PER ACTUAL SITE CONDITIONS.

- WINDOW HEAD HEIGHTS:
1ST FLOOR = 8'-0" U.N.O. ON ELEVATIONS.
2ND FLOOR = 7'-0" U.N.O. ON ELEVATIONS.

- ROOFING: PITCHED SHINGLES PER DEVELOPER.

- WINDOWS: MANUFACTURER PER DEVELOPER. DIVIDED LITES AS SHOWN ON THE EXTERIOR ELEVATIONS

- ENTRY DOOR: AS SELECTED BY DEVELOPER.

- GARAGE DOORS: AS SELECTED BY DEVELOPER, RAISED PANEL AS SHOWN.

- ALL EXTERIOR MATERIALS TO BE INSTALLED PER MANUFACTURER'S WRITTEN INSTRUCTIONS.

- PROTECTION AGAINST DECAY:
(ALL PORTIONS OF A PORCH, SCREEN PORCH OR DECK FROM THE BOTTOM OF THE HEADER DOWN, INCLUDING POST, RAILS, PICKETS, STEPS AND FLOOR STRUCTURE)

KEY NOTES:

MASONRY:


- 1 ADHERED STONE VENEER AS SELECTED BY DEVELOPER. HEIGHT AS NOTED.
- 2 MASONRY FULL BRICK AS SELECTED BY DEVELOPER. HEIGHT AS NOTED.
- 3 MASONRY FULL STONE AS SELECTED BY DEVELOPER. HEIGHT AS NOTED.
- 4 8" SOLDIER COURSE.
- 5 ROWLOCK COURSE
- 6 N/A

TYPICALS:


- 7 DECORATIVE LOUVERED VENTS, SIZE AS NOTED.
- 8 CODE APPROVED TERMINATION CHIMNEY CAP.
- 9 CORROSION RESISTANT ROOF TO WALL FLASHING. CODE COMPLIANT FLASHING MUST BE INSTALLED AT ALL ROOF/WALL INTERSECTIONS.
- 10 STANDING SEAM METAL ROOF, INSTALL PER MANUFACTURER'S WRITTEN INSTRUCTIONS.
- 11 DECORATIVE WROUGHT IRON. SEE DETAILS.

SIDING:

- 12 VINYL SHAKE SIDING PER DEVELOPER WITH VINYL CORNER TRIM PER DEVELOPER.
(AT SPECIFIED LOCATIONS:
FIBER CEMENT SHAKE SIDING PER DEVELOPER W/ 1X4 CORNER TRIM BOARD.)
- 13 VINYL LAP SIDING PER DEVELOPER WITH VINYL CORNER TRIM PER DEVELOPER.
(AT SPECIFIED LOCATIONS:
FIBER CEMENT LAP SIDING PER DEVELOPER W/ 1X4 CORNER TRIM BOARD.)
- 14 VINYL WAVY SIDING PER DEVELOPER WITH VINYL CORNER TRIM PER DEVELOPER.
(AT SPECIFIED LOCATIONS:
FIBER CEMENT WAVY SIDING PER DEVELOPER W/ 1X4 CORNER TRIM BOARD.)
- 15 VINYL BOARD AND BATT SIDING PER DEVELOPER WITH VINYL CORNER TRIM PER DEVELOPER.
(AT SPECIFIED LOCATIONS:
FIBER CEMENT PANEL SIDING W/ 1X3 BATTIS AT 12" O.C. PER DEVELOPER W/ 1X4 CORNER TRIM BOARD.)
- 16 VINYL TRIM SIZE AS NOTED
(AT SPECIFIC LOCATIONS:
IX FIBER CEMENT TRIM OR EQUAL, U.N.O. SIZE AS NOTED)
- 17 FYPON SHUTTERS, TYPE AS SHOWN. SIZE AS NOTED.
(AT SPECIFIC LOCATIONS: FALSE VINYL SHUTTERS, TYPE AS SHOWN. SIZE AS NOTED.)

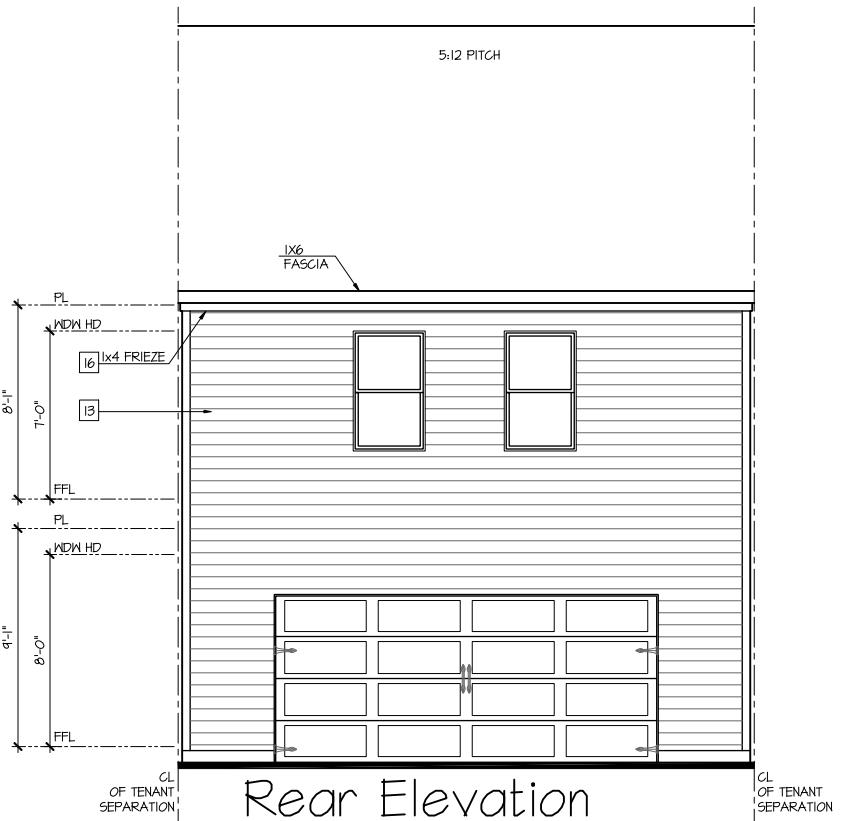


Rear Elevation

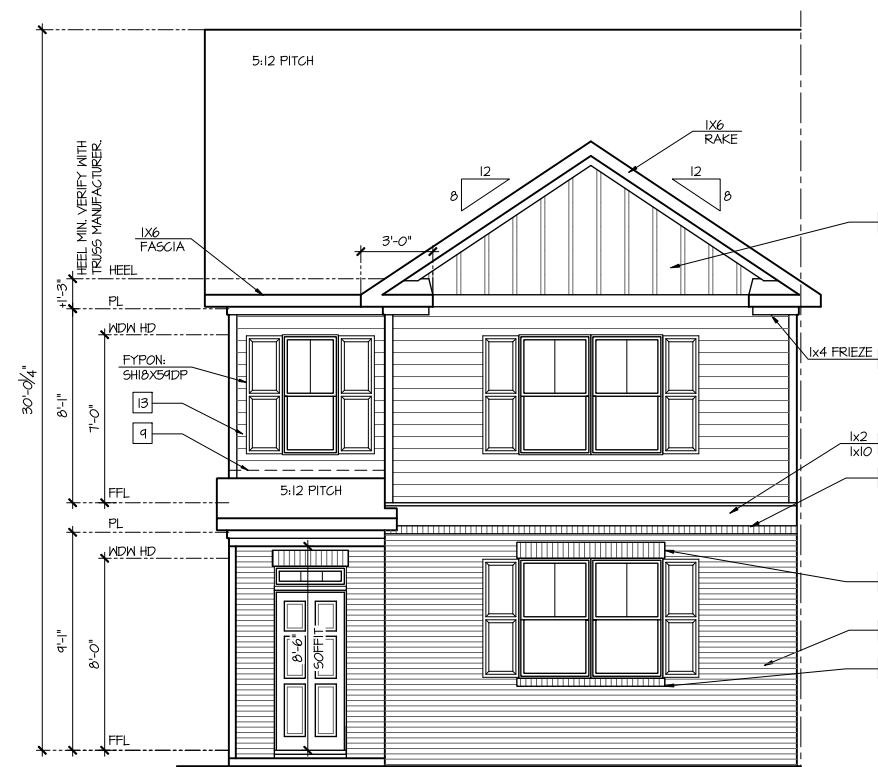

Front Elevation 'A3'
At End Unit Condition - L


NO:	DATE:	REVISION:
	04.15.24	
PROFESSIONAL SEAL:		
<hr/>		
PROJECT TITLE:		
24' TH Series		

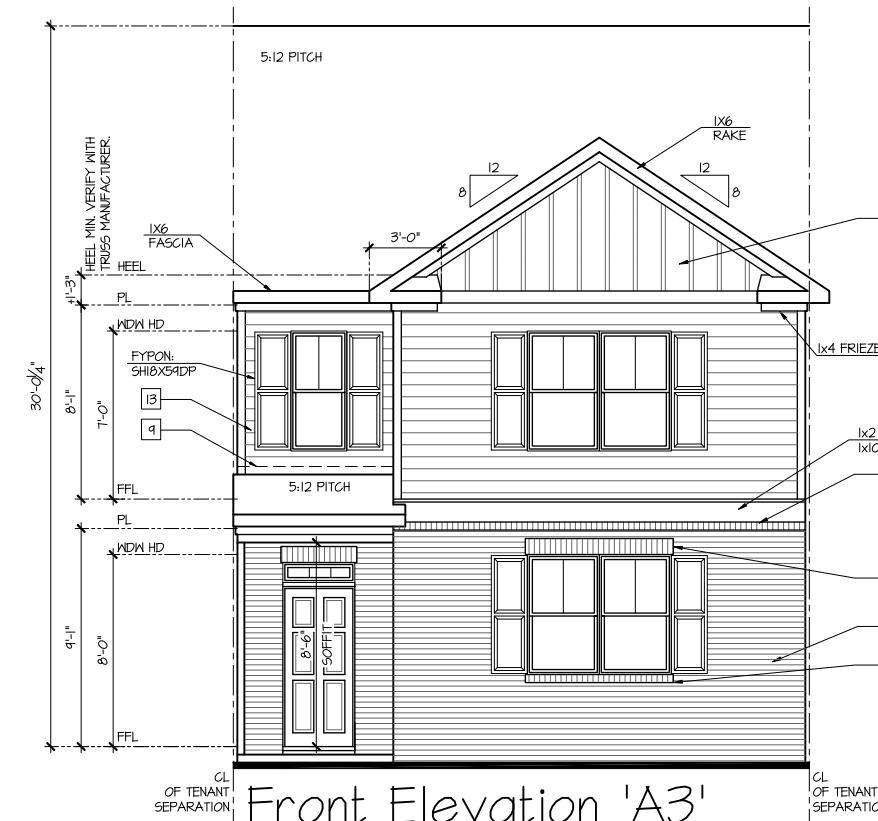

Front Elevation 'A3'

At Interior Unit Condition

FOR CONSTRUCTION	
CLIENTS NAME:	
	
PROJECT NO: GMD-GA22039	
SHEET TITLE:	
ASHLEY	
EXTERIOR	
ELEVATIONS 'A'	
PRINT DATE:	
April 15, 2024	
SHEET NO:	
A3 5 3	

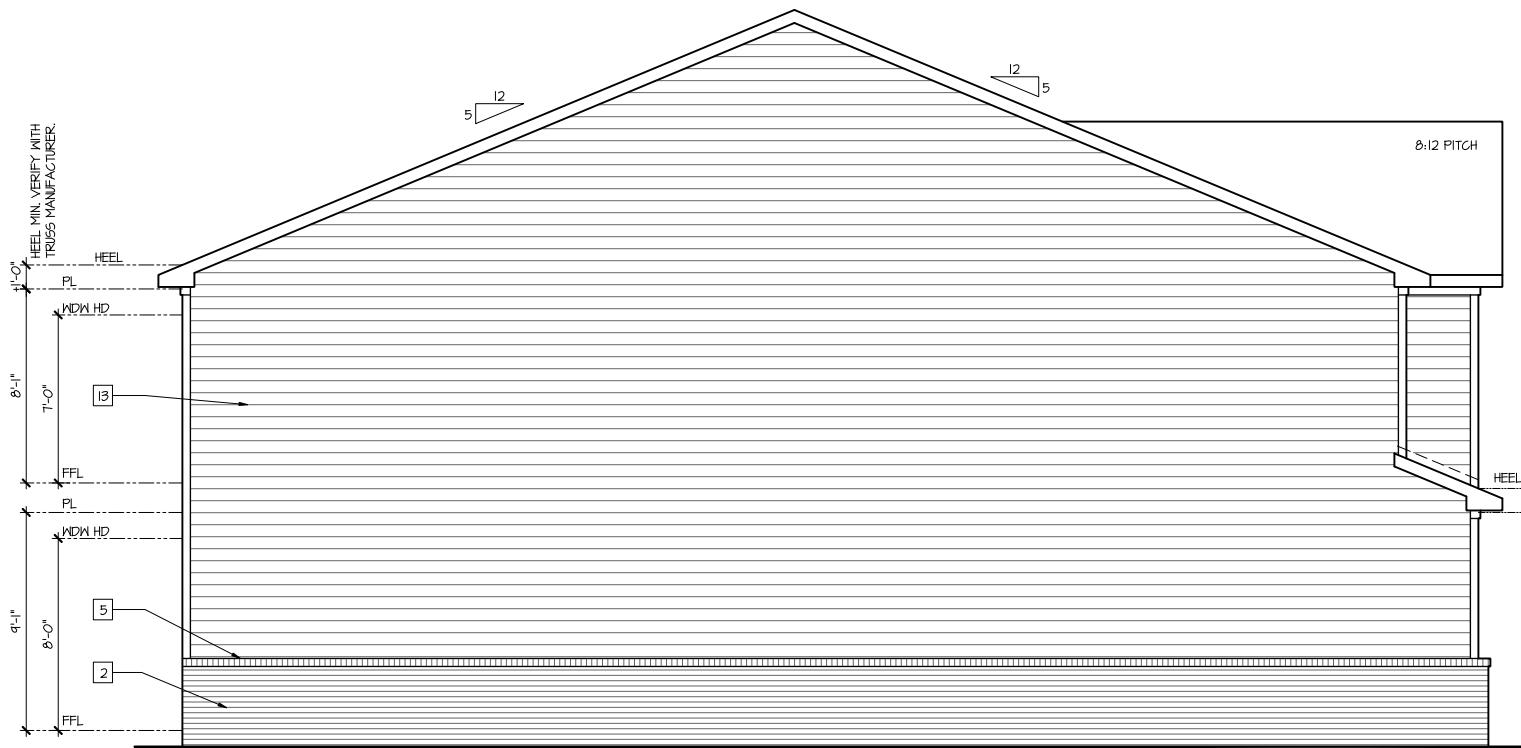

FOR CONSTRUCTION

CLIENTS NAME:

Express
HOMES

PROJECT NO: GMD-6A22039.4

SHET TITLE:

ASHLEY
EXTERIOR
ELEVATIONS

PRINT DATE:

April 15, 2024

SHEET NO:

A3.5.5

15





FRONT ELEVATION A1

SCALE: 1/4"=1'-0" AT 22"X34" LAYOUT 1/8"=1'-0" AT 11"X17" LAYOUT

FRONT ELEVATION

PEARSON

COPYRIGHT © 2022

D.R.HORTON® PHI
America's Builder

1371 Dogwood Road Conyers, Ga 30012

APPROVAL DATE:

DESIGNER DATE:

SHEET NO.

M4

SCALE:



FRONT ELEVATION A2

SCALE: 1/4"=1'-0" AT 22"X34" LAYOUT 1/8"=1'-0" AT 11"X17" LAYOUT

FRONT ELEVATION

PEARSON

COPYRIGHT © 2022

D.R.HORTON® PHI
NYSE

America's Builder

1371 Dogwood Road Conyers, Ga 30012

APPROVAL DATE:

DESIGNER DATE:

SHEET NO.

M4

SCALE:



FRONT ELEVATION A3

SCALE: 1/4"=1'-0" AT 22"X34" LAYOUT 1/8"=1'-0" AT 11"X17" LAYOUT

FRONT ELEVATION

PEARSON

COPYRIGHT © 2022

APPROVAL DATE:

DESIGNER DATE:

SHEET NO.

M4


SCALE:

1. NOTE: THE DESIGNS DEPICTED IN THESE DRAWINGS ARE PROTECTED UNDER FEDERAL COPYRIGHT LAWS AND ARE NOT RELEASED TO THIRD PARTIES FOR REPRODUCTION OR ANY DERIVATIVE WORKS OR WORKING DRAWING PRODUCTION. THESE DESIGNS AND SUBSEQUENT WORKING DRAWINGS ARE THE PROPERTY OF D.R. HORTON, INC. AND ARE NOT TRANSFERABLE TO OTHER PARTIES EXCEPT AS APPROVED BY D.R. HORTON, INC.

D.R.HORTON® PHI
NYSE



America's Builder

1371 Dogwood Road Conyers, Ga 30012

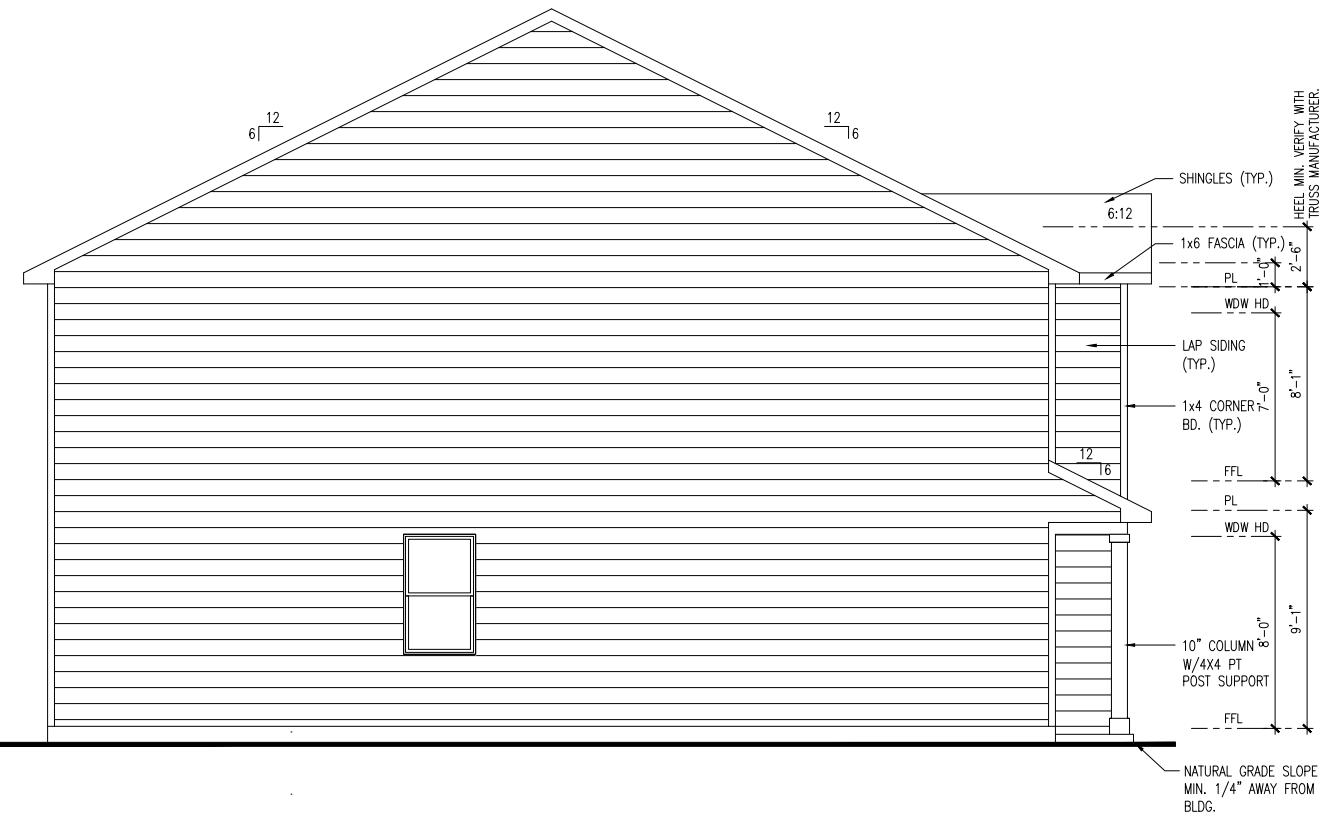

LEFT ELEVATION AT END UNIT

SCALE: 1/4"=1'-0" AT 22"X34" LAYOUT 1/8"=1'-0" AT 11"X17" LAYOUT

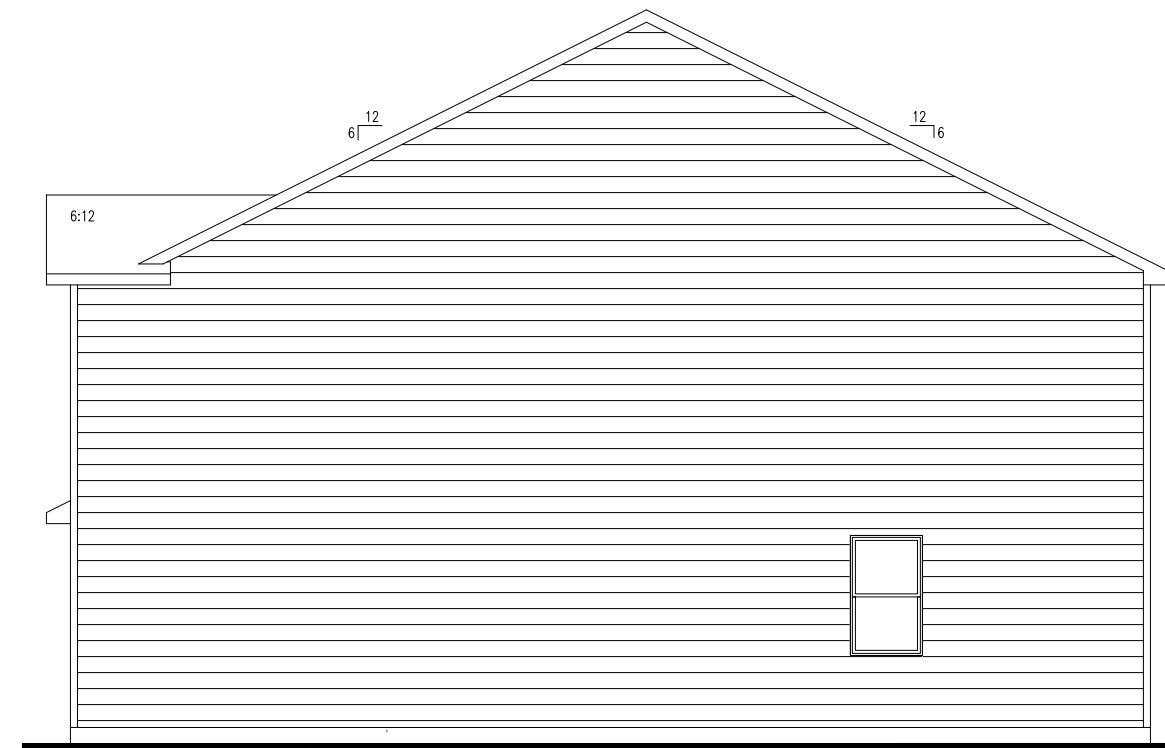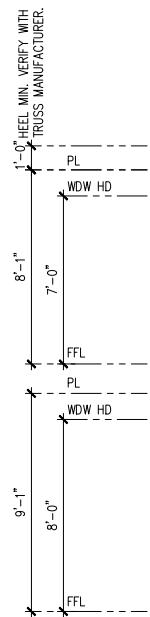

RIGHT ELEVATION AT END UNIT

SCALE: 1/4"=1'-0" AT 22"X34" LAYOUT 1/8"=1'-0" AT 11"X17" LAYOUT

1. NOTE: THE DESIGNS DEPICTED IN THESE DRAWINGS ARE PROTECTED UNDER FEDERAL COPYRIGHT LAWS AND ARE NOT RELEASED TO THIRD PARTIES FOR REPRODUCTION OR ANY DERIVATIVE WORKS OR WORKING DRAWING PRODUCTION. THESE DESIGNS AND SUBSEQUENT WORKING DRAWINGS ARE THE PROPERTY OF D.R. HORTON, INC. AND ARE NOT TRANSFERABLE TO OTHER PARTIES EXCEPT AS APPROVED BY D.R. HORTON, INC.

D.R.HORTON® NYSE: DHI
America's Builder


1371 Dogwood Road Conyers, Ga 30012

COPYRIGHT © 2022

SIDE ELEVATIONS

PEARSON

APPROVAL	DATE:
DESIGNER	DATE:
SHEET NO.	
A5	
SCALE:	

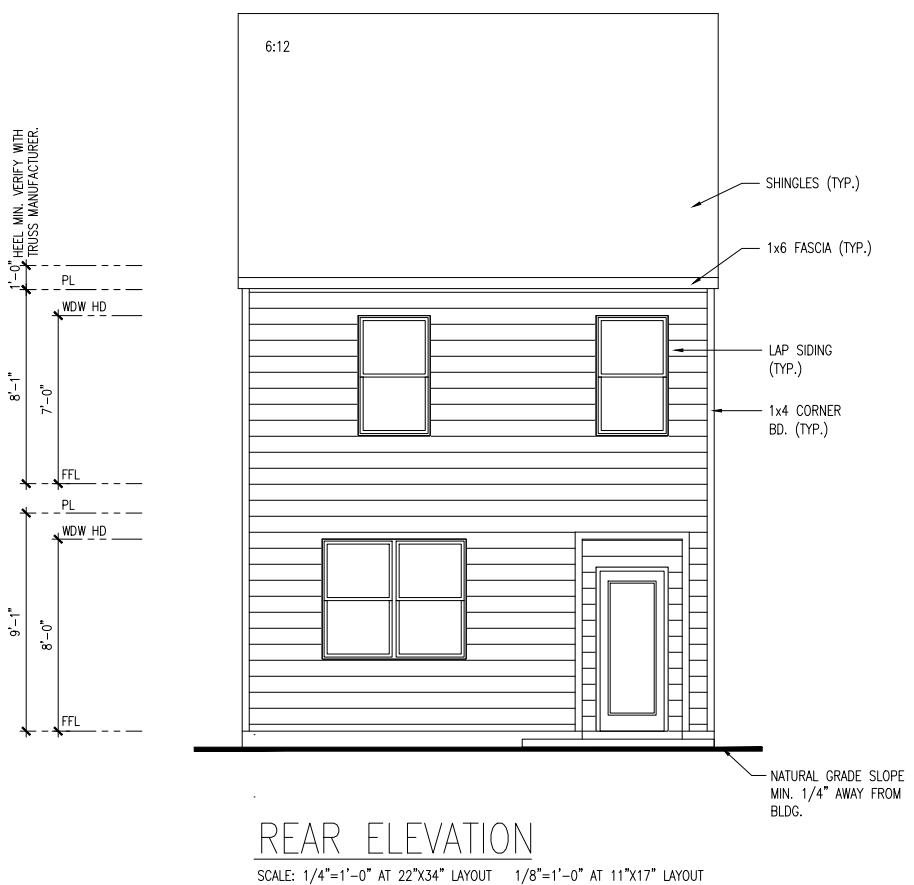

1. NOTE: THE DESIGNS DEPICTED IN THESE DRAWINGS ARE PROTECTED UNDER FEDERAL COPYRIGHT LAWS AND ARE NOT RELEASED TO THIRD PARTIES FOR REPRODUCTION OR ANY DERIVATIVE WORKS OR WORKING DRAWING PRODUCTION. THESE DESIGNS AND SUBSEQUENT WORKING DRAWINGS ARE THE PROPERTY OF D.R. HORTON, INC. AND ARE NOT TRANSFERABLE TO OTHER PARTIES EXCEPT AS APPROVED BY D.R. HORTON, INC.

APPROVAL	DATE:
DESIGNER	DATE:
SHEET NO.	
A6	
SCALE:	

D.R.HORTON® NYSE: DHI
America's Builder
1371 Dogwood Road Conyers, Ga 30012

COPYRIGHT © 2022

REAR ELEVATION
PEARSON

21





FRONT ELEVATION A-1

SCALE: 1/4"=1'-0" AT 22"X34" LAYOUT 1/8"=1'-0" AT 11"X17" LAYOUT

D.R.HORTON® PHI NYSE
America's® Builder
1371 Dogwood Road Conyers, Ga 30012

COPYRIGHT © 2023

FRONT ELEVATION

CABRAL

APPROVAL	DATE:
DESIGNER	DATE:
SHEET NO.	
M4	
SCALE:	



FRONT ELEVATION A-2


SCALE: 1/4"=1'-0" AT 22"X34" LAYOUT 1/8"=1'-0" AT 11"X17" LAYOUT

Express
HOMES

D.R.HORTON® PHI NYSE
America's Builder


1371 Dogwood Road Conyers, Ga 30012

FRONT ELEVATION	CABRAL
APPROVAL	DATE:
DESIGNER	DATE:
SHEET NO.	
M4	
SCALE:	

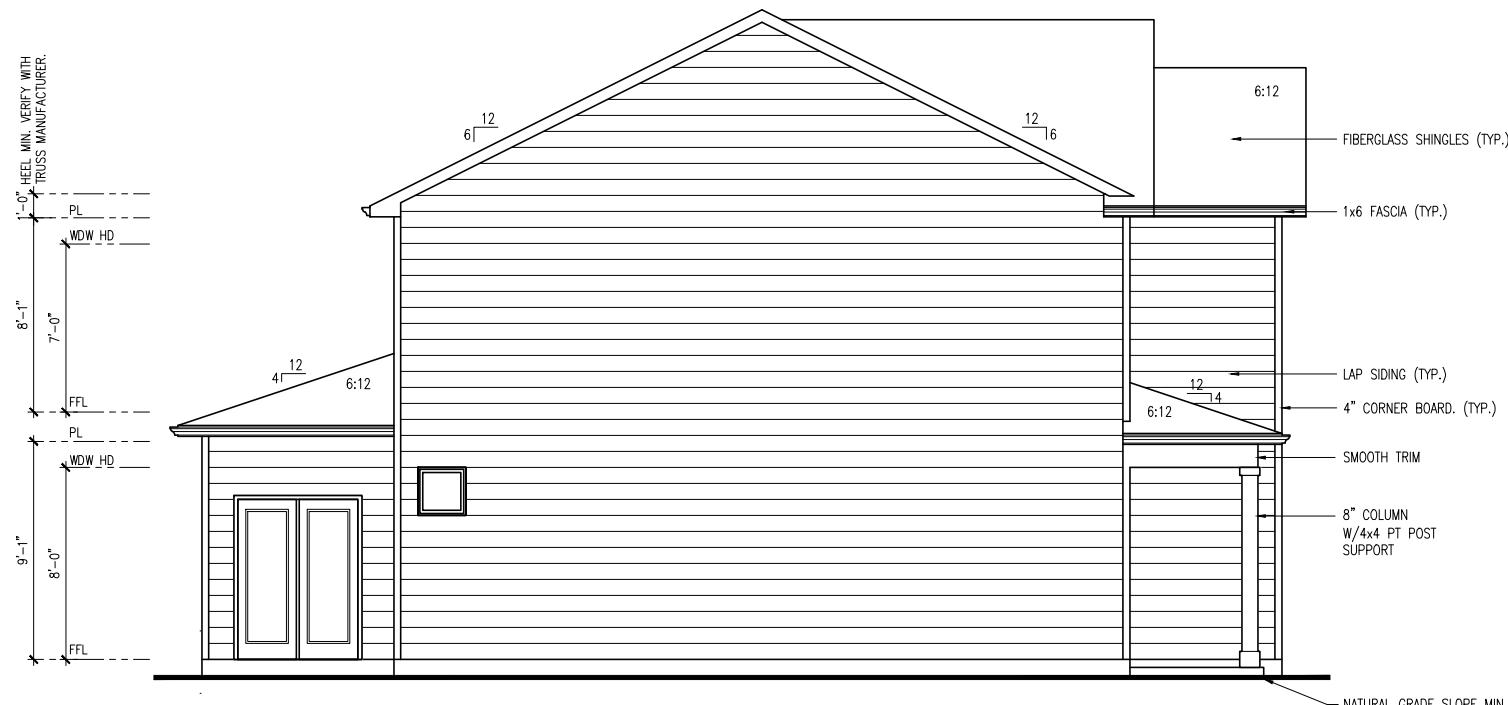

LEFT ELEVATION

SCALE: 1/4"=1'-0" AT 22"X34" LAYOUT 1/8"=1'-0" AT 11"X17" LAYOUT

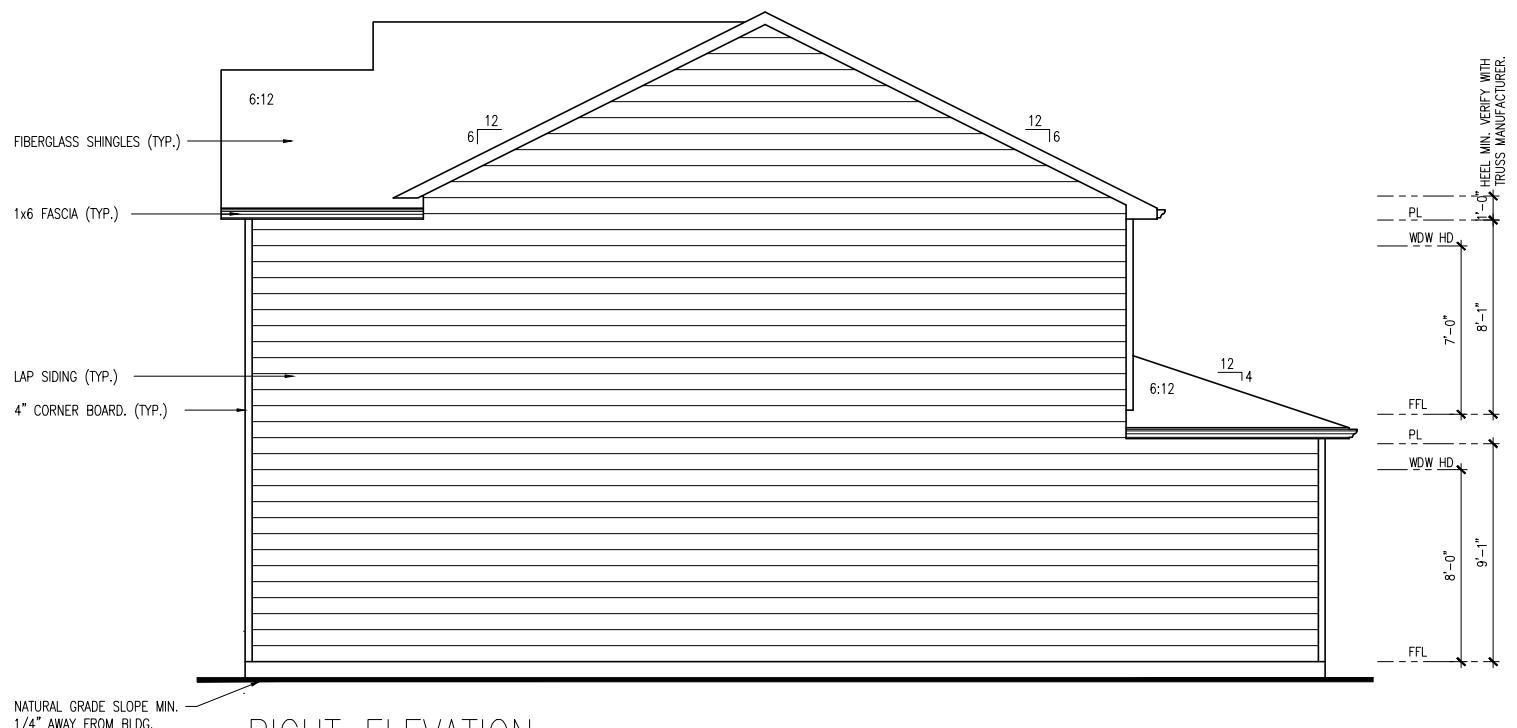

RIGHT ELEVATION

SCALE: 1/4"=1'-0" AT 22"X34" LAYOUT 1/8"=1'-0" AT 11"X17" LAYOUT

D.R.HORTON® PHI
America's® Builder
1371 Dogwood Road Conyers, Ga 30012

COPYRIGHT © 2023

SIDE ELEVATIONS

CABRAL

APPROVAL	DATE:
DESIGNER	DATE:
SHEET NO.	
A5	
SCALE:	



REAR ELEVATION
CABRAL

APPROVAL DATE:
DESIGNER DATE:
SHEET NO.
A6
SCALE:

D.R.HORTON® PHI
NYSE
America's Builder
1371 Dogwood Road Conyers, Ga 30012

COPYRIGHT © 2023

26





FRONT ELEVATION A-1


SCALE: 1/4"=1'-0" AT 22"X34" LAYOUT 1/8"=1'-0" AT 11"X17" LAYOUT

Express
HOMES

D.R.HORTON NYSE: PHM
America's Builder


1371 Dogwood Road Conyers, Ga 30012

FRONT ELEVATION	DARWIN
APPROVAL	DATE:
DESIGNER	DATE:
SHEET NO.	
M4	
SCALE:	

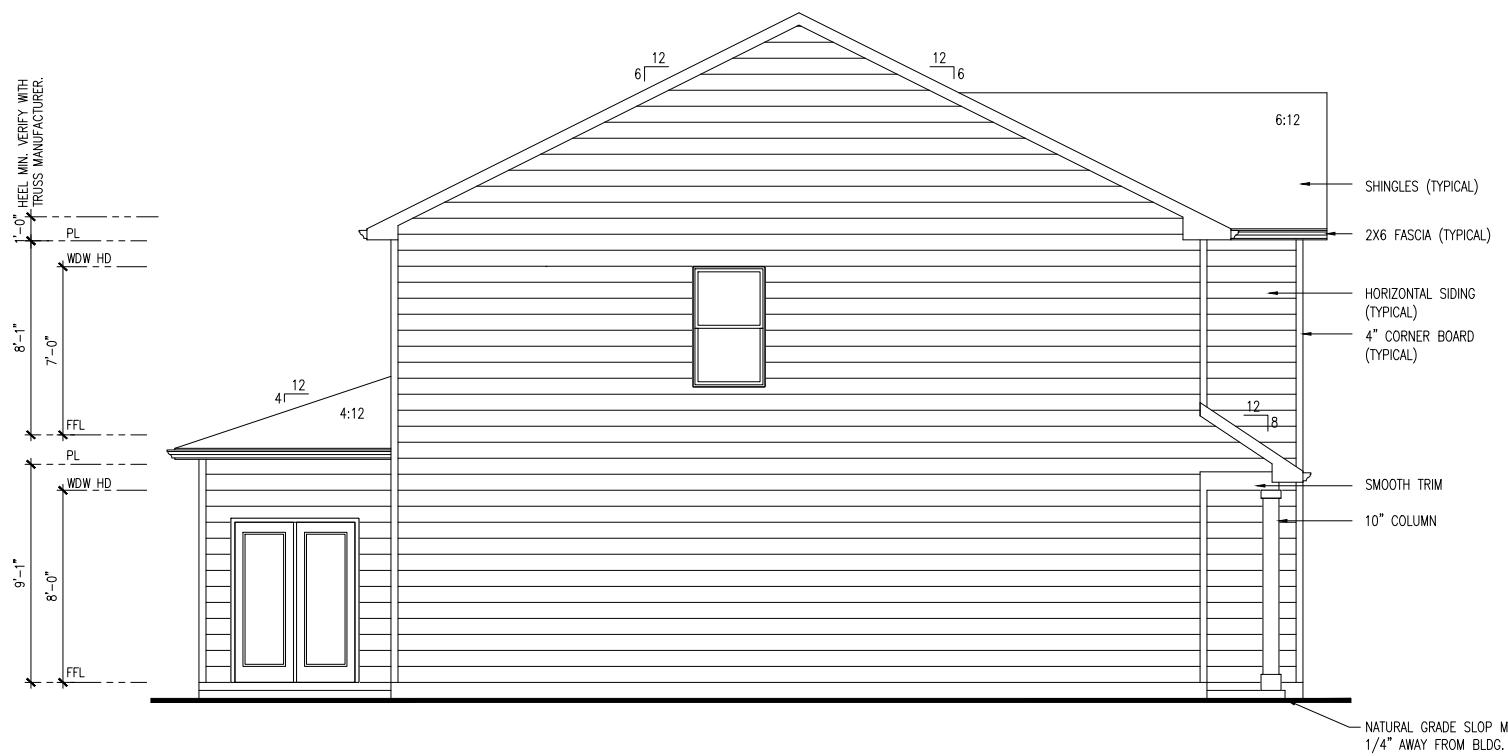

LEFT ELEVATION

SCALE: 1/4"=1'-0" AT 22"X34" LAYOUT 1/8"=1'-0" AT 11"X17" LAYOUT

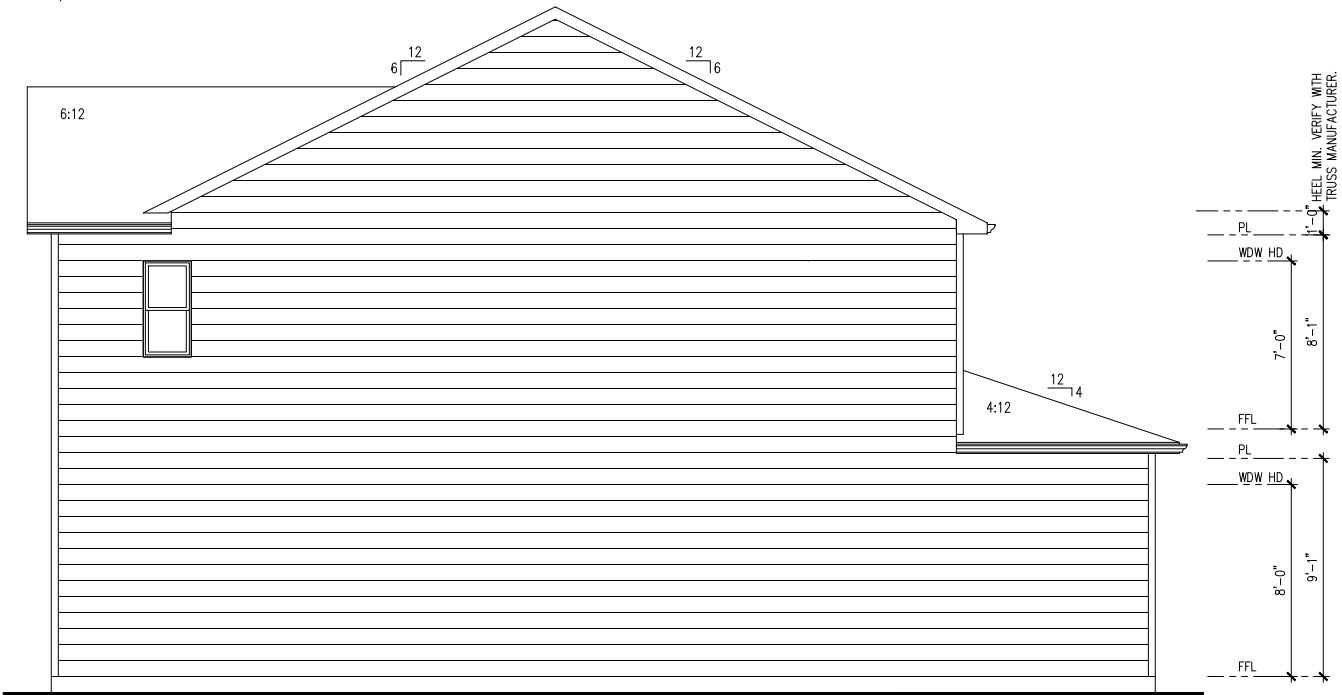

RIGHT ELEVATION

SCALE: 1/4"=1'-0" AT 22"X34" LAYOUT 1/8"=1'-0" AT 11"X17" LAYOUT

D.R. HORTON® PHI
America's® Builder
 1371 Dogwood Road Conyers, Ga 30012

COPYRIGHT © 2024
SIDE ELEVATIONS
DARWIN
APPROVAL DATE:
DESIGNER DATE:
SHEET NO.
A5
SCALE:



D.R.HORTON NYSE: DHI
America's *Builder*

1371 Dogwood Road Conyers, Ga 30012

COPYRIGHT © 2024

REAR ELEVATION

DARWIN

APPROVAL	DATE:
DESIGNER	DATE:
SHEET NO.	
A6	
SCALE:	

30





Front Elevation 'A-1'

SCALE: 1/4"=1'-0" AT 22"X34" LAYOUT 1/8"=1'-0" AT 11"X17" LAYOUT

Express
HOMES

D.R.HORTON PHI NYSE
America's Builder

1371 Dogwood Road Conyers, Ga 30012

COPYRIGHT © 2022

FRONT ELEVATION

THE EDMON

APPROVAL DATE:

DESIGNER DATE:


GLH

SHEET NO.

M4


SCALE: 3/16"=1'-0"

1. NOTE: THE DESIGNS DEPICTED IN THESE DRAWINGS ARE PROTECTED UNDER FEDERAL COPYRIGHT LAWS AND ARE NOT RELEASED TO THIRD PARTIES FOR REPRODUCTION OR ANY DERIVATIVE WORKS OR WORKING DRAWING PRODUCTION. THESE DESIGNS AND SUBSEQUENT WORKING DRAWINGS ARE THE PROPERTY OF D.R. HORTON, INC. AND ARE NOT TRANSFERABLE TO OTHER PARTIES EXCEPT AS APPROVED BY D.R. HORTON, INC.

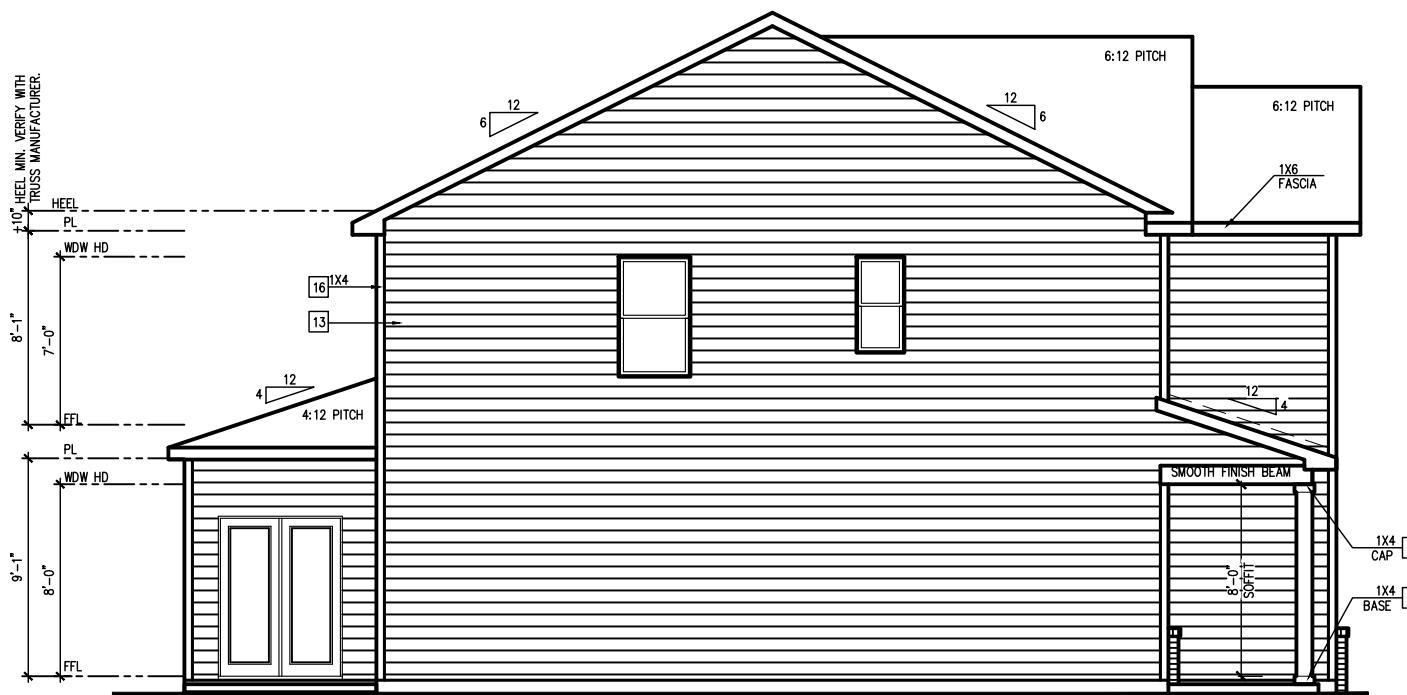

Left Elevation

SCALE: 1/4"=1'-0" AT 22"X34" LAYOUT 1/8"=1'-0" AT 11"X17" LAYOUT

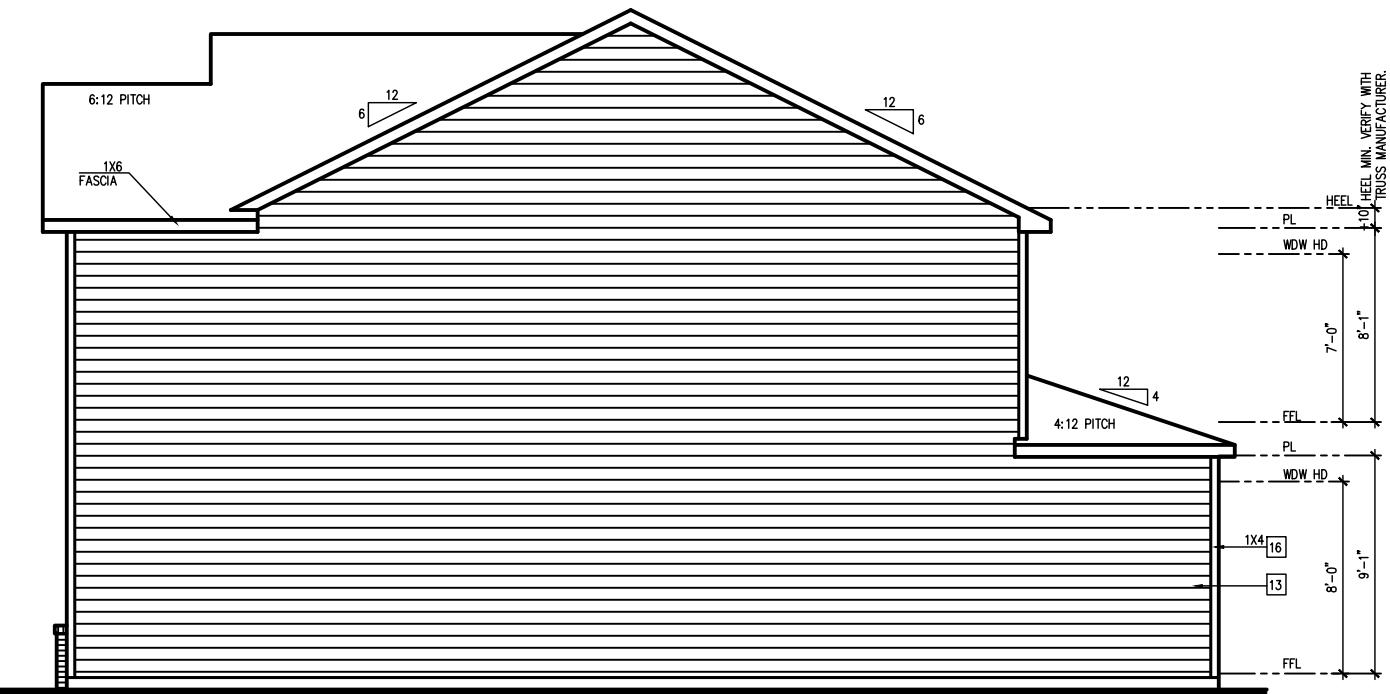

Right Elevation

SCALE: 1/4"=1'-0" AT 22"X34" LAYOUT 1/8"=1'-0" AT 11"X17" LAYOUT

1. NOTE: THE DESIGNS RECORDED IN THESE DRAWINGS ARE PROTECTED UNDER FEDERAL TRADE MARK AND TRADE NAME LAW. THEY ARE NOT BELIEVED TO BE RELATED TO TRADE NAMES FOR THE MANUFACTURE OR DISTRIBUTOR OF BUILDING MATERIALS OR BUILDING PRODUCTS. THESE DESIGN AND SUBSEQUENT WORKINGS ARE THE PROPERTY OF D.R. HORTON, INC. AND ARE NOT TRANSFERABLE TO OTHER PARTIES. DRAFTS AS APPROVED BY D.R. HORTON, INC.


APPROVAL	DATE:
DESIGNER	DATE:
GLH	
SHEET NO.	
A5	
SCALE: 1/8"=1'-0"	

D.R. HORTON® PHI
NYSE
America's Builder
1371 Dogwood Road Conyers, Ga 30012

COPYRIGHT © 2020

SIDE ELEVATIONS
THE EDMON

Express
HOMES

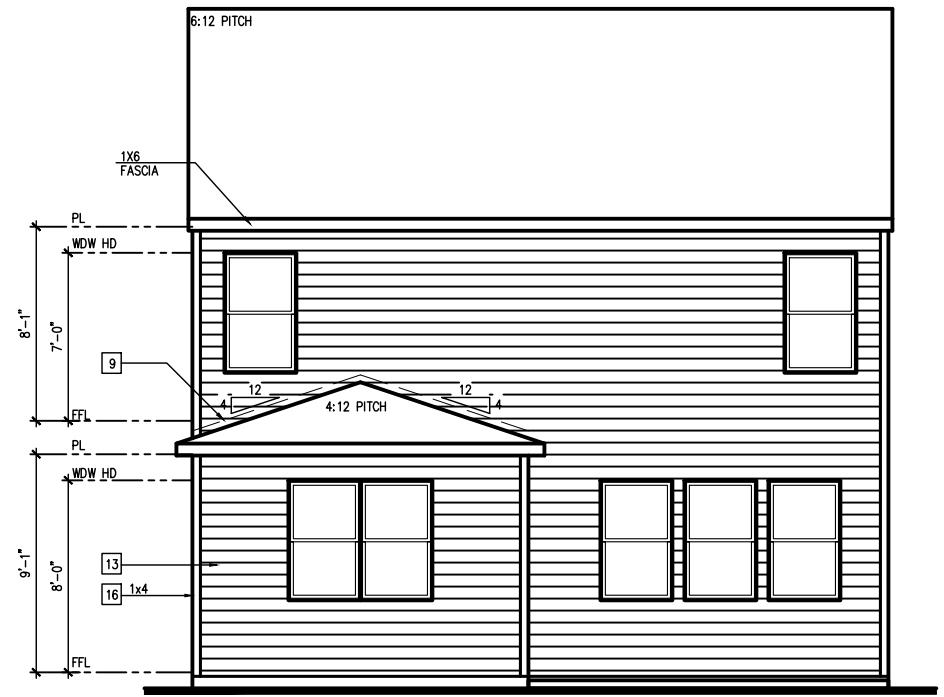

Rear Elevation

SCALE: 1/4"=1'-0" AT 22"X34" LAYOUT 1/8"=1'-0" AT 11"X17" LAYOUT

NOTE: THE DESIGN OFFERED IN THESE DRAWINGS ARE UNPUBLISHED UNLESS OTHERWISE SPECIFIED. COPYRIGHT LAW AND TRADEMARK LAW PROTECT THIS DESIGN. THIS DESIGN AND INFORMATION THEREIN ARE THE PROPERTY OF D.R. HORTON, INC. AND ARE NOT TRANSFERABLE TO OTHER PARTIES EXCEPT AS APPROVED BY D.R. HORTON, INC.

APPROVAL	DATE:
DESIGNER	DATE:
GLH	
SHEET NO.	
A6	
SCALE:	1/8"=1'-0"

D.R.HORTON NYSE: PHM
America's Builder
1371 Dogwood Road Conyers, Ga 30012

COPYRIGHT © 2020

REAR ELEVATION	THE EDMON
----------------	-----------

1/8"=1'-0"

Express
HOMES

34





FRONT ELEVATION A1

SCALE: 1/4"=1'-0" AT 22"X34" LAYOUT 1/8"=1'-0" AT 11"X17" LAYOUT


Express
HOMES

D.R.HORTON® PHI NYSE
America's Builder

1371 Dogwood Road Conyers, Ga 30012

COPYRIGHT © 2023	FRONT ELEVATION	HARBOR
APPROVAL DATE:		
DESIGNER DATE:		
SHEET NO.		
A4		
SCALE:		



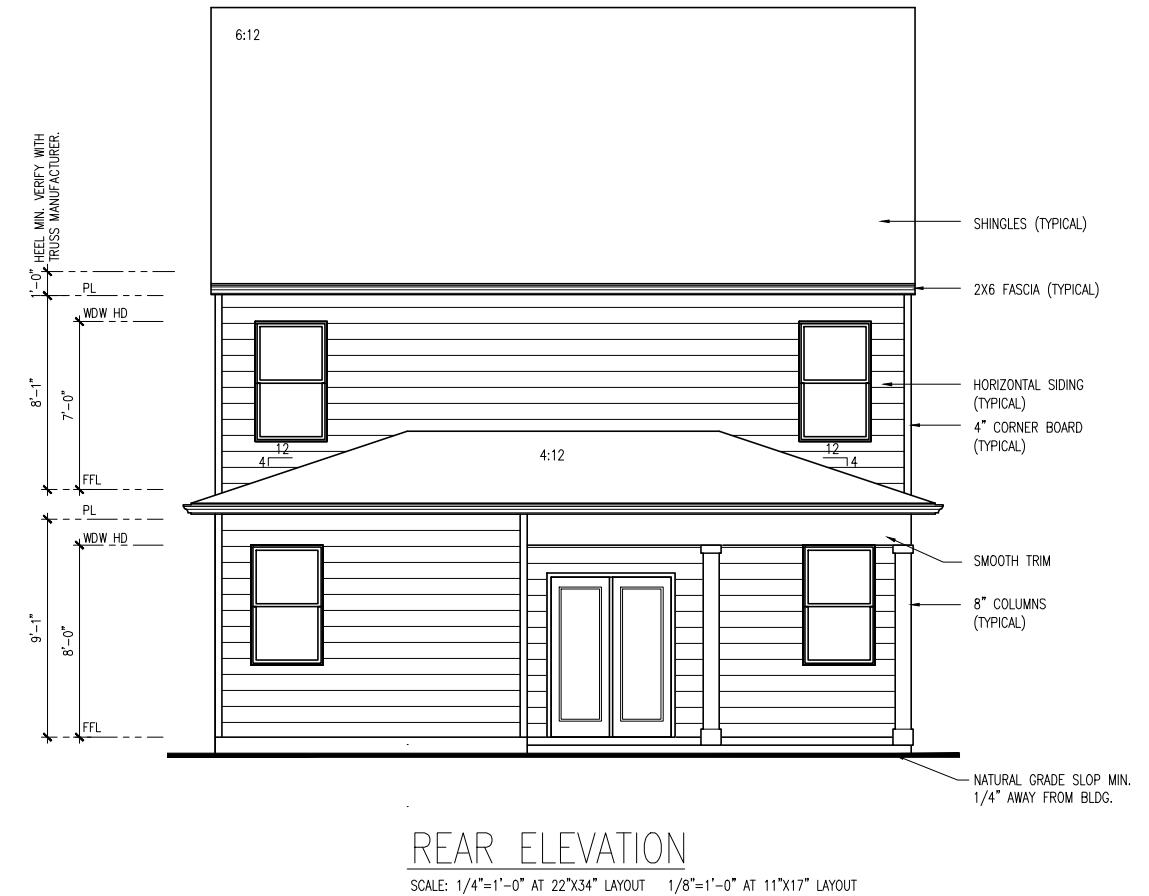

REAR ELEVATION
HARBOR

D.R.HORTON[®] PHI
America's Builder

1371 Dogwood Road Conyers, Ga 30012

COPYRIGHT © 2023

APPROVAL	DATE:
DESIGNER	DATE:
SHEET NO.	
A6	
SCALE:	





FRONT ELEVATION A

SCALE: 1/4"=1'-0" AT 22"X34" LAYOUT 1/8"=1'-0" AT 11"X17" LAYOUT

D.R.HORTON® PHI HOME
America's Builder
1371 Dogwood Road Conyers, Ga 30012

COPYRIGHT © 2023

FRONT ELEVATION

ROBIE

DATE: _____
REVISIONS: _____

SHEET NO. _____

M4

SCALE: 3/16"=1'-0"

1. NOTE: THE DESIGNS DEPICTED IN THESE DRAWINGS ARE PROTECTED UNDER FEDERAL COPYRIGHT LAWS AND ARE NOT RELEASED TO THIRD PARTIES FOR REPRODUCTION OR ANY DERIVATIVE WORKS OR WORKING DRAWING PRODUCTION. THESE DESIGNS AND SUBSEQUENT WORKING DRAWINGS ARE THE PROPERTY OF D.R. HORTON, INC. AND ARE NOT TRANSFERABLE TO OTHER PARTIES EXCEPT AS APPROVED BY D.R. HORTON, INC.




FRONT ELEVATION A-1

SCALE: 1/4"=1'-0" AT 22"X34" LAYOUT 1/8"=1'-0" AT 11"X17" LAYOUT

D.R.HORTON® PHI HOME
America's Builder
1371 Dogwood Road Conyers, Ga 30012


DATE:	
REVISIONS:	
SHEET NO.	
M4	
SCALE:	3/16"=1'-0"

+10" HEEL MIN. VERIFY WITH
TRUSS MANUFACTURER.

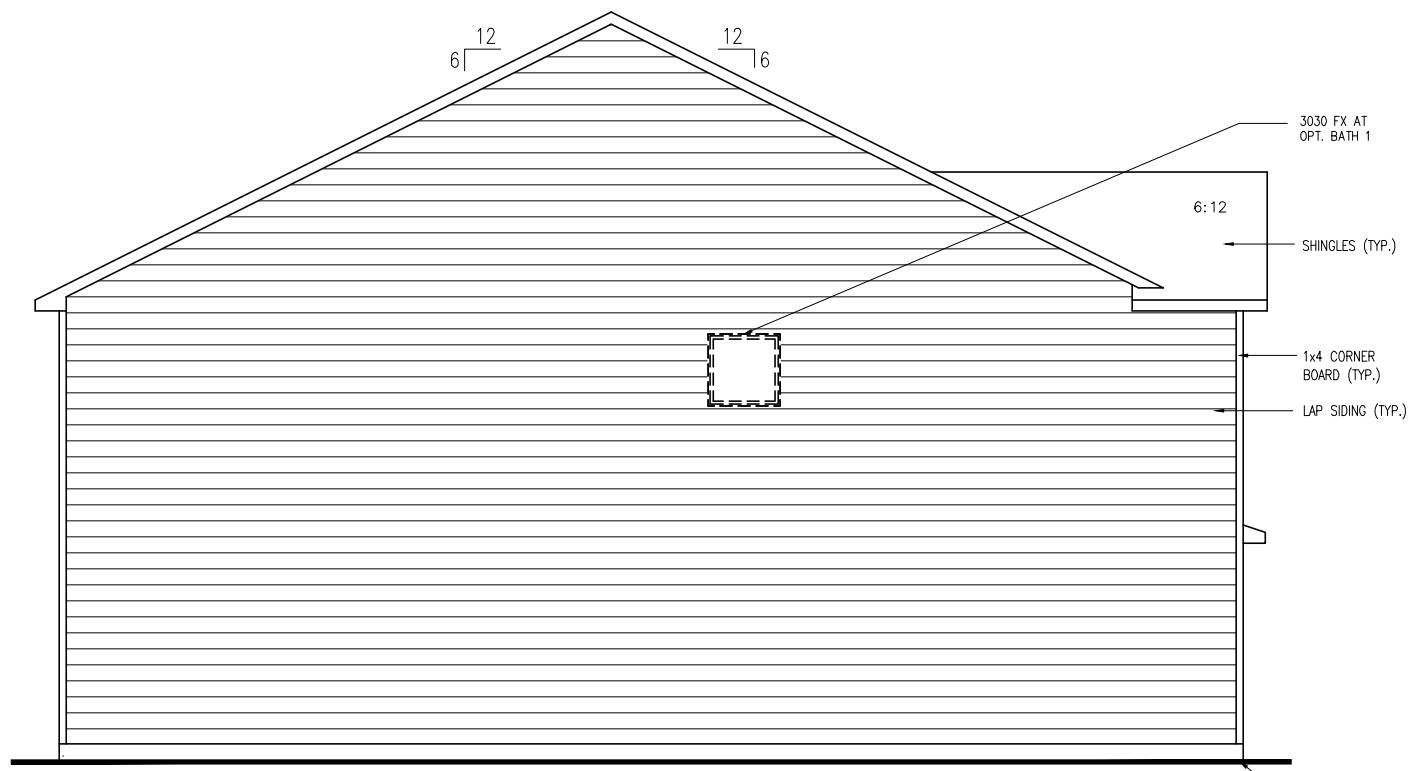

LEFT ELEVATION

SCALE: 1/4"=1'-0" AT 22"X34" LAYOUT 1/8"=1'-0" AT 11"X17" LAYOUT

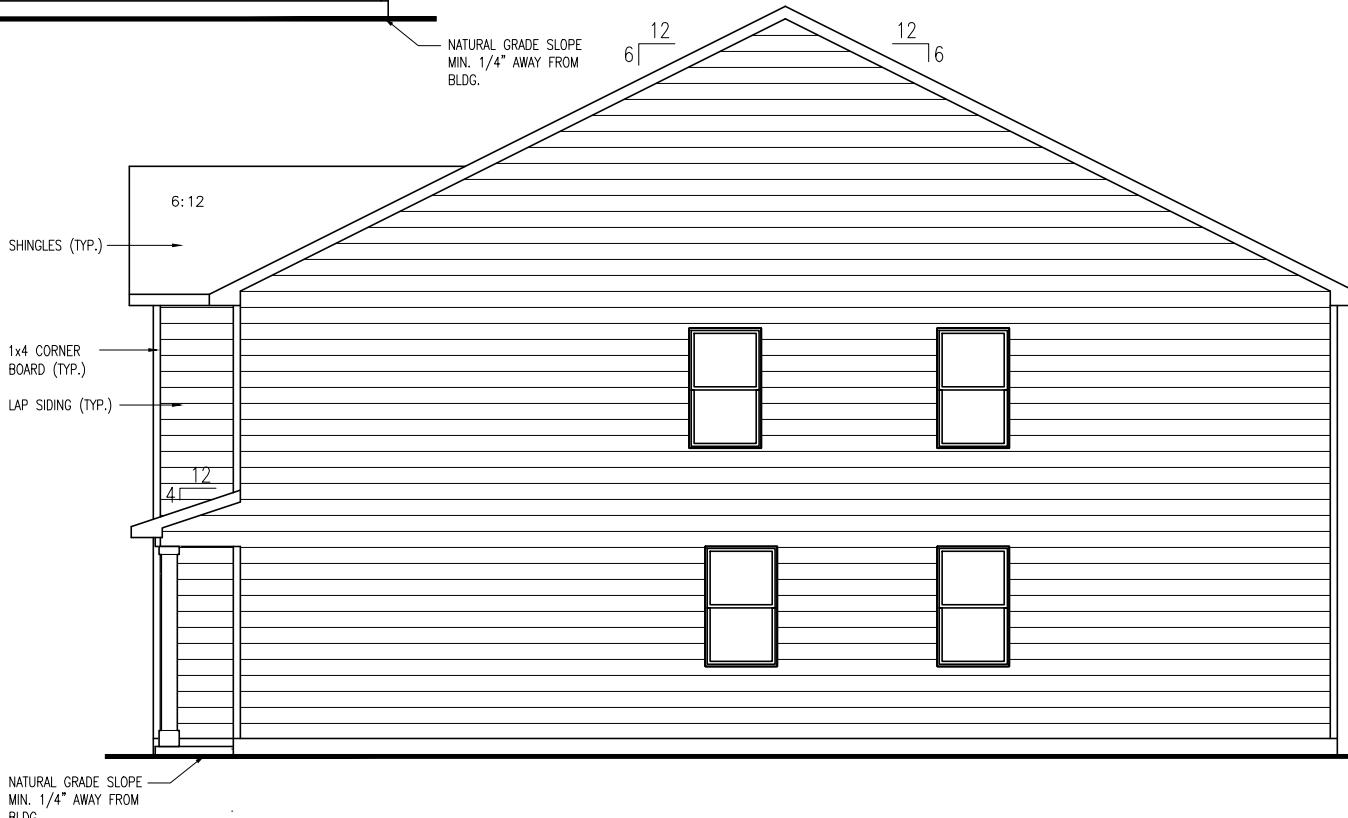

RIGHT ELEVATION

SCALE: 1/4"=1'-0" AT 22"X34" LAYOUT 1/8"=1'-0" AT 11"X17" LAYOUT

1. NOTE: THE DESIGNS DEPICTED IN THESE DRAWINGS ARE PROTECTED UNDER FEDERAL COPYRIGHT LAWS AND ARE NOT RELEASED TO THIRD PARTIES FOR REPRODUCTION OR ANY DERIVATIVE WORKS OR WORKING DRAWING PRODUCTION. THESE DESIGNS AND SUBSEQUENT WORKING DRAWINGS ARE THE PROPERTY OF D.R. HORTON, INC. AND ARE NOT TRANSFERABLE TO OTHER PARTIES EXCEPT AS APPROVED BY D.R. HORTON, INC.

**D.R. HORTON® PHI
Express**
HOMES
America's Builder
1371 Dogwood Road Conyers, Ga 30012

COPYRIGHT © 2023	
DATE: _____	
REVISIONS: _____	
SHEET NO. _____	
A5	
SCALE:	1/8"=1'-0"



D.R.HORTON® PHI HOME
America's Builder

1371 Dogwood Road Conyers, Ga 30012

COPYRIGHT © 2023

REAR ELEVATION
ROBIE

DATE: _____
REVISIONS: _____
SHEET NO. _____
A6
SCALE: 1/8"=1'-0"

43






FRONT ELEVATION A
(SCALE: 3/16"=1'-0")

Express
HOMES

D.R.HORTON PHI NYSE
America's Builder


1371 Dogwood Road Conyers, Ga 30012

COPYRIGHT © 2022	FRONT ELEVATION	THE SARATOGA
APPROVAL DATE:		
DESIGNER DATE:		
GLH		
SHEET NO.		
M4		
SCALE: 3/16"=1'-0"		

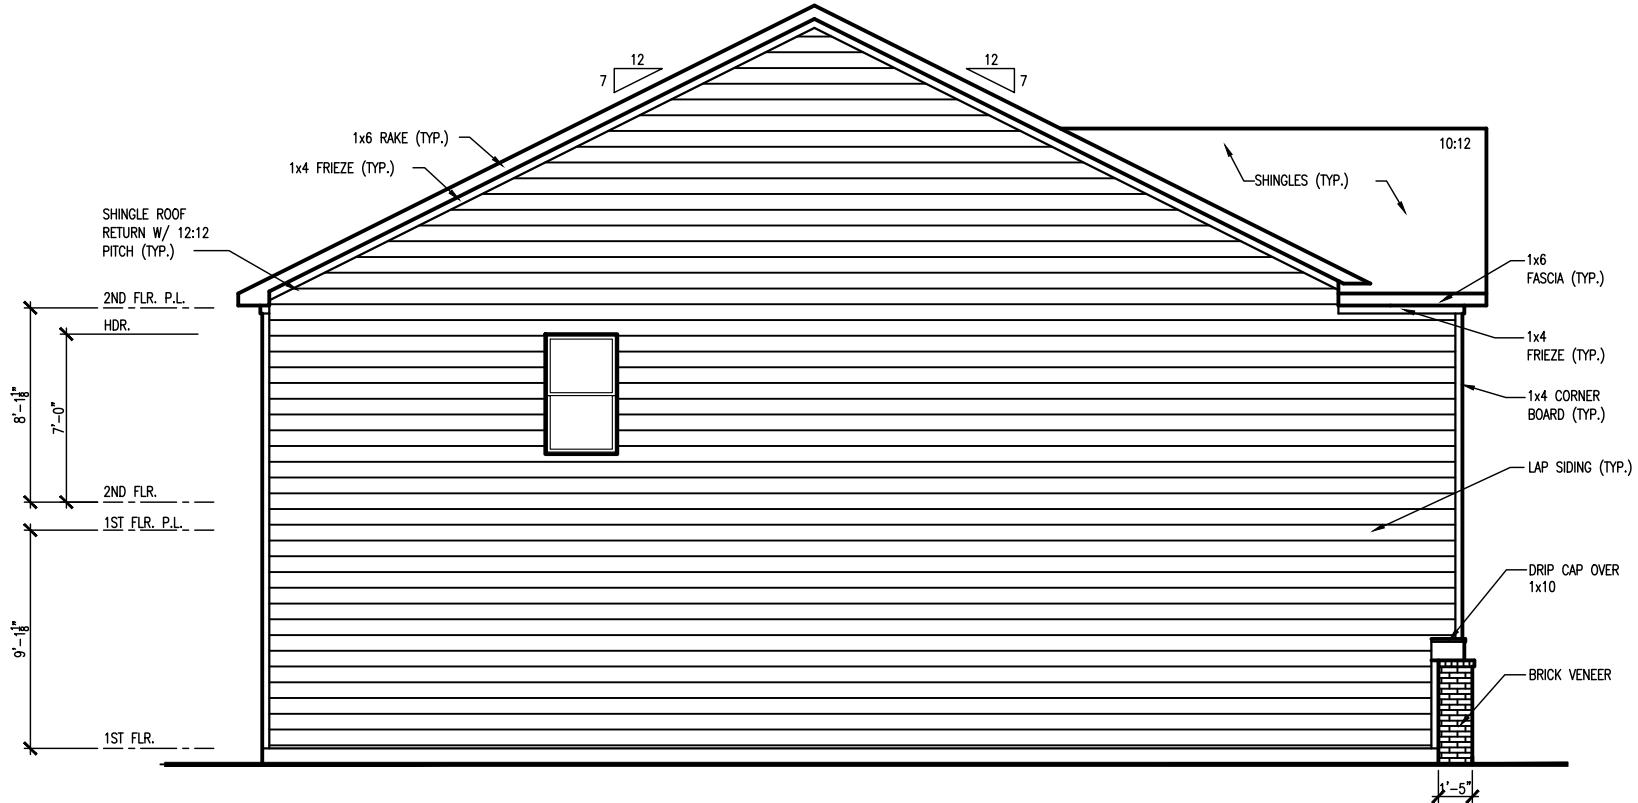

LEFT SIDE ELEVATION

SCALE: 1/8" = 1'-0"

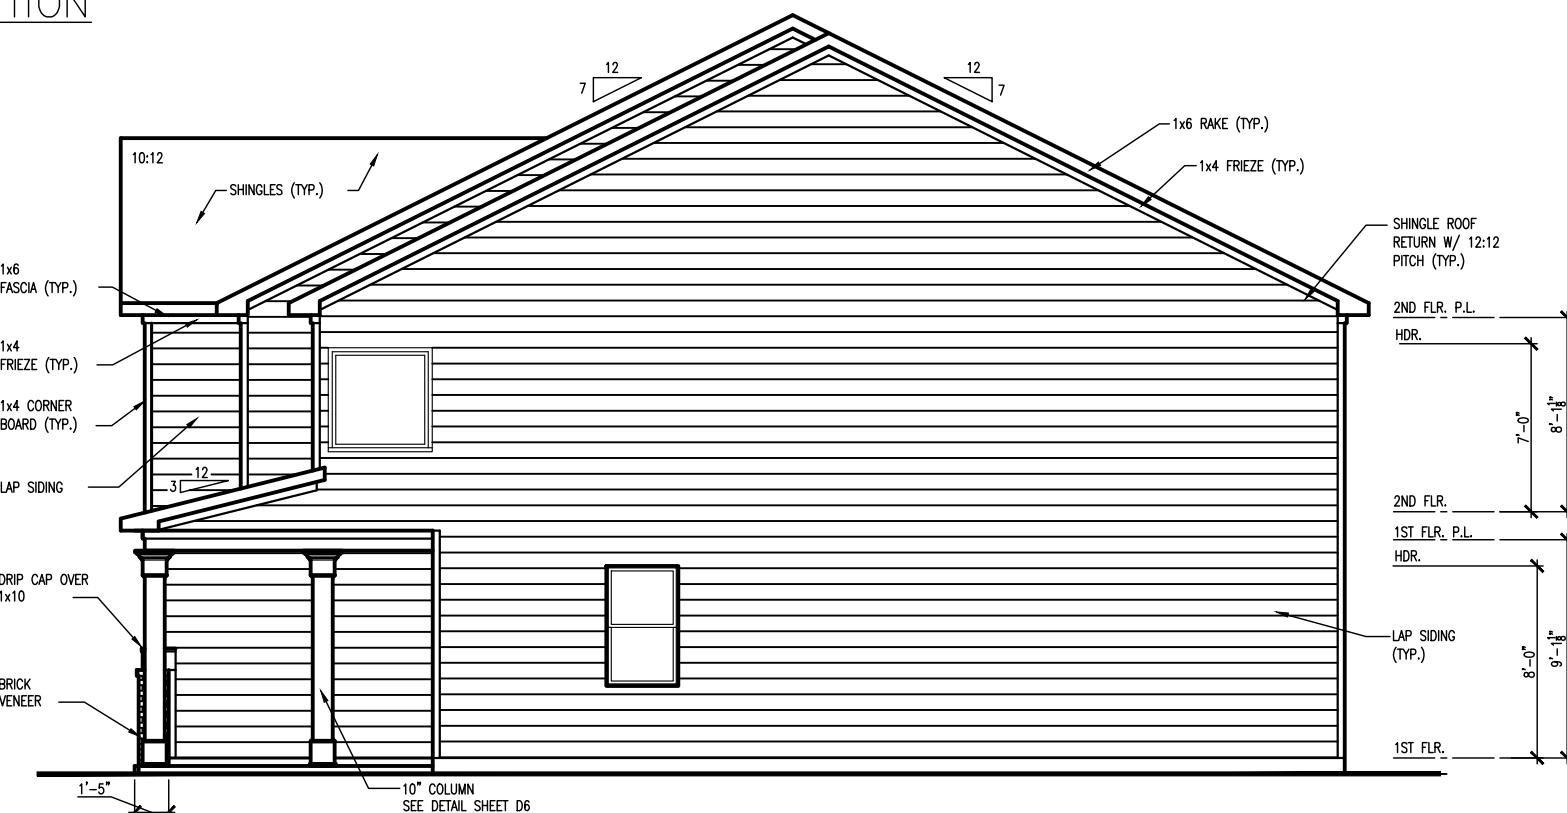

RIGHT SIDE ELEVATION

1. NOTE: THE DESIGNERS REPLICATED IN THESE DRAWINGS ARE PROTECTED UNDER FEDERAL, STATE, AND LOCAL LAW. THEY ARE NOT RELEASABLE TO THIRD PARTIES FOR REPRODUCTION OR ANY OTHER PURPOSES OR BEING MADE PUBLICLY AVAILABLE. THESE DRAWINGS ARE THE PROPERTY OF D.R. HORTON, INC. AND ARE NOT TRANSFERABLE TO OTHER PARTIES. DRAFTS AS APPROVED BY D.R. HORTON, INC.

APPROVAL	DATE:
DESIGNER	DATE:
GLH	
SHEET NO.	
A5	
SCALE: 1/8"=1'-0"	

D.R. HORTON PHI NYSE
America's Builder
1371 Dogwood Road Conyers, Ga 30012

COPYRIGHT © 2021

SIDE ELEVATIONS
THE SARATOGA

Express
HOMES

47





FRONT ELEVATION A
(SCALE: 3/16"=1'-0")

1. NOTE: THE DESIGNS DEPICTED IN THESE DRAWINGS ARE PROTECTED UNDER FEDERAL COPYRIGHT LAWS AND ARE NOT RELEASED TO THIRD PARTIES FOR REPRODUCTION OR ANY DERIVATIVE WORKS OR WORKING DRAWING PRODUCTION. THESE DESIGNS AND SUBSEQUENT WORKING DRAWINGS ARE THE PROPERTY OF D.R. HORTON, INC. AND ARE NOT TRANSFERABLE TO OTHER PARTIES EXCEPT AS APPROVED BY D.R. HORTON, INC.

APPROVAL	DATE:
DESIGNER	DATE:
GLH	
SHEET NO.	
M4	
SCALE:	3/16"=1'-0"

D.R.HORTON PHI NYSE
America's Builder
1371 Dogwood Road Conyers, Ga 30012

COPYRIGHT © 2022

FRONT ELEVATION

THE SOMERSET


DATE:

DATE:

SHEET NO.

M4

3/16"=1'-0"

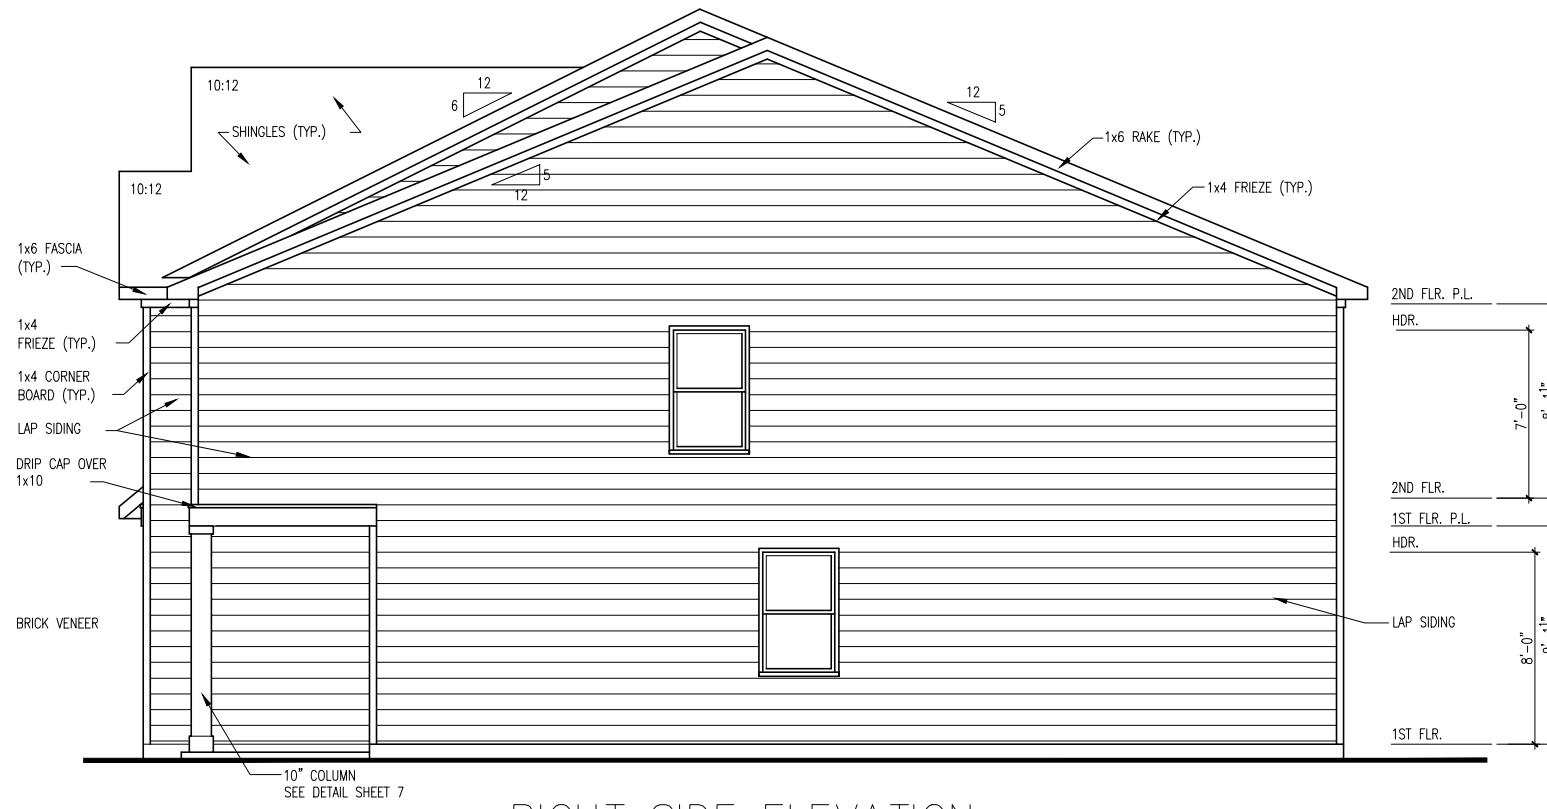

RIGHT SIDE ELEVATION



LEFT SIDE ELEVATION

D.R.HORTON® HOME
America's Builder
1371 Dogwood Road Conyers, Ga 30012

COPYRIGHT © 2022


SIDE ELEVATIONS

THE SOMERSET

APPROVAL	DATE:
DESIGNER	DATE:
GLH	
SHEET NO.	

A5

SCALE: 1/8"=1'-0"

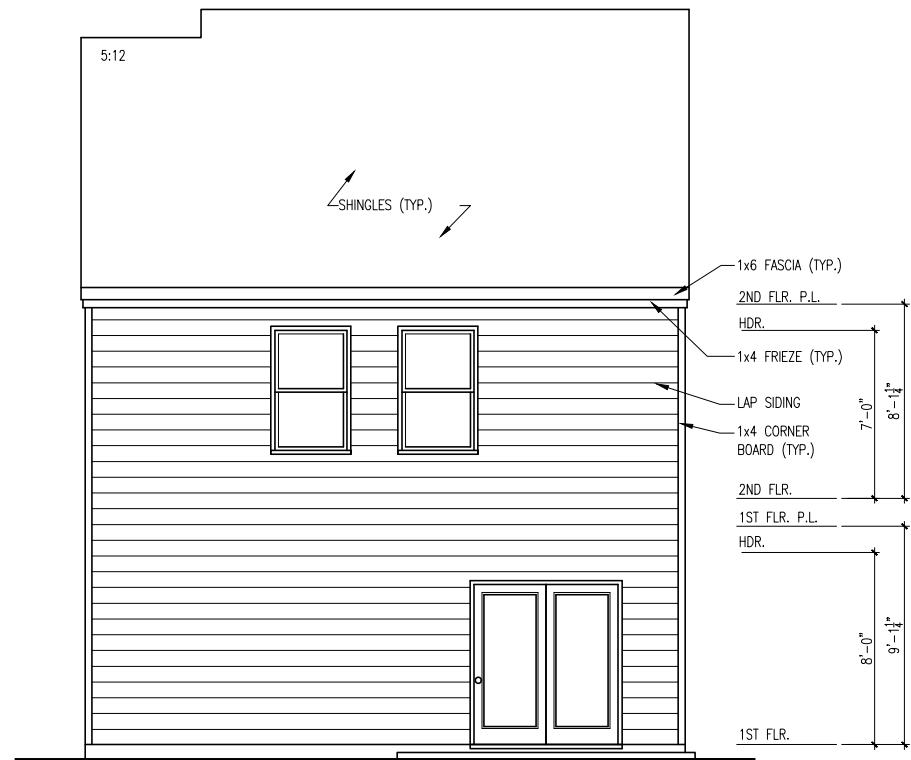

REAR ELEVATION

SCALE: 1/8" = 1'-0"

REAR ELEVATION
THE SOMERSET

APPROVAL	DATE:
DESIGNER	DATE:
GLH	
SHEET NO.	
A6	
SCALE:	1/8"=1'-0"

1. NOTE: THE DESIGNS DEPICTED IN THESE DRAWINGS ARE PROTECTED UNDER FEDERAL COPYRIGHT LAWS AND ARE NOT RELEASED TO THIRD PARTIES FOR REPRODUCTION OR ANY DERIVATIVE WORKS OR WORKING DRAWING PRODUCTION. THESE DESIGNS AND SUBSEQUENT WORKING DRAWINGS ARE THE PROPERTY OF D.R. HORTON, INC. AND ARE NOT TRANSFERABLE TO OTHER PARTIES EXCEPT AS APPROVED BY D.R. HORTON, INC.

D.R.HORTON® PHI RISE
America's Builder
1371 Dogwood Road Conyers, Ga 30012

COPYRIGHT © 2022

Express
HOMES



FRONT ELEVATION A-1

SCALE: 3/8"=1'-0" AT 22"X34" LAYOUT 3/16"=1'-0" AT 11"X17" LAYOUT

Express
HOMES

D.R.HORTON® PHI HOME
America's Builder


1371 Dogwood Road Conyers, Ga 30012

COPYRIGHT © 2023

FRONT ELEVATION


ELBERT

APPROVAL	DATE:
DESIGNER	DATE:
SHEET NO.	
M4	
SCALE:	

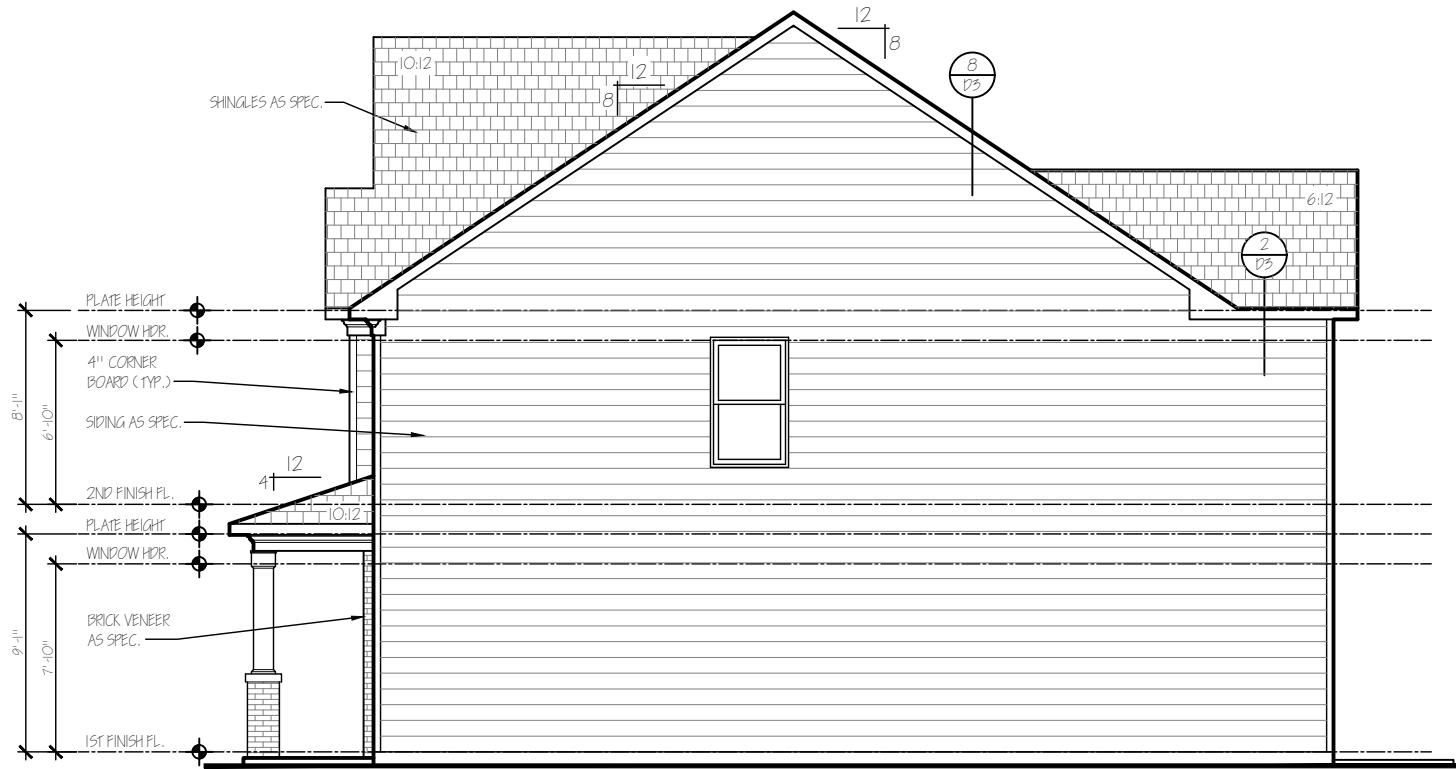

1 RIGHT SIDE ELEVATION

Scale: 1/8" = 1'-0"

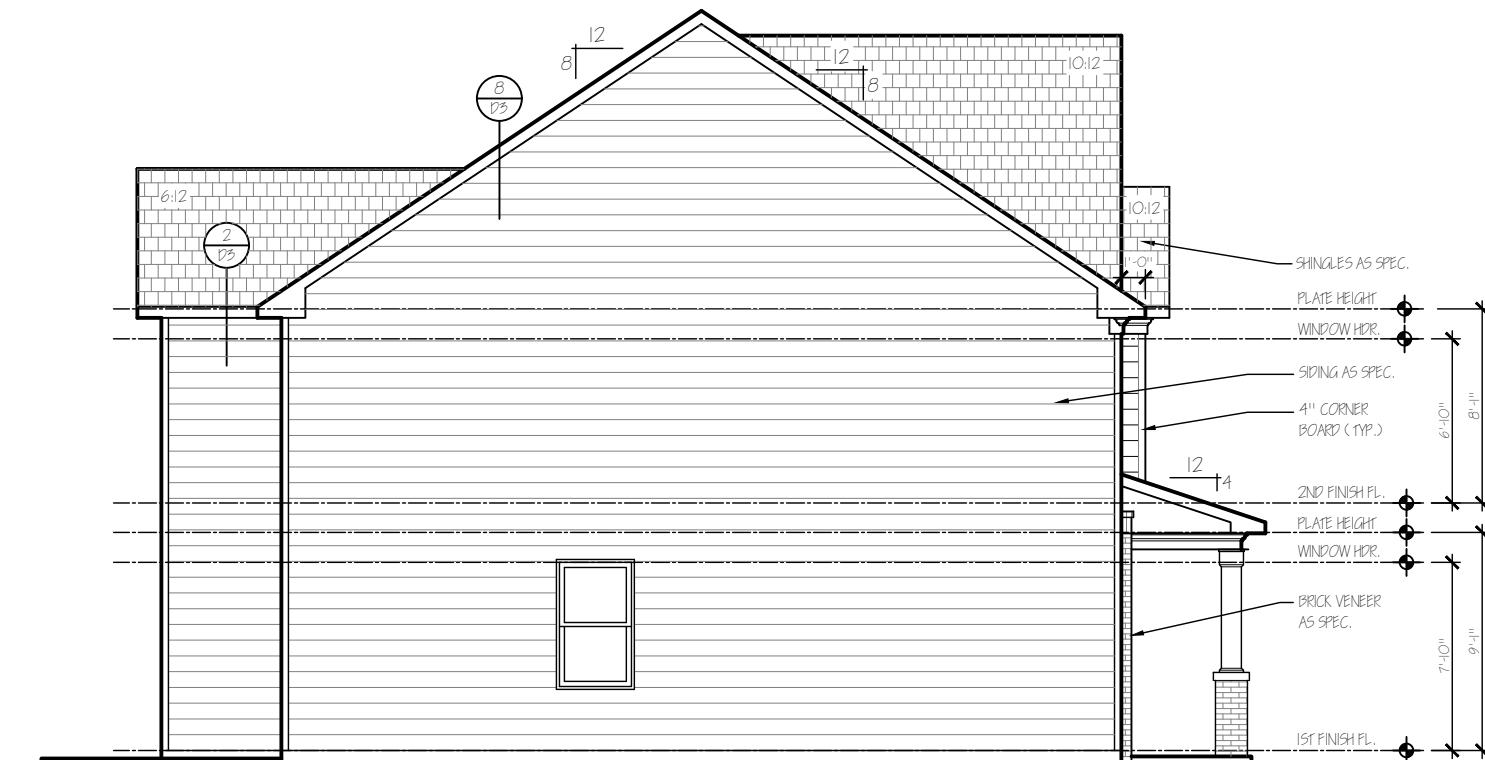

2 LEFT SIDE ELEVATION

Scale: 1/8" = 1'-0"

Scale: 1/8" = 1'-0"

1.2B

ATLANTA
1800 ROSWELL RD. BLDG. B SUITE 100
ATLANTA, GA 30350
770-730-7900
PROPERTY OF D.R. HORTON. COPYRIGHT 1998
NOT TO BE REPRODUCED.

ELBERT

SIDE ELEVATIONS

D.R. HORTON[®] DHI Listed NYSE

America's Builder



1 REAR ELEVATION

Scale: 1/8" = 1'-0"

1.3B

REAR ELEVATION

D·R·HORRONTM NYSE

America's Building



FRONT ELEVATION A-1

SCALE: 3/8"=1'-0" AT 22"X34" LAYOUT 3/16"=1'-0" AT 11"X17" LAYOUT


D.R.HORTON® PHI HOME
America's® Builder
1371 Dogwood Road Conyers, Ga 30012

COPYRIGHT © 2023

FRONT ELEVATION


CARROLL

APPROVAL	DATE:
DESIGNER	DATE:
SHEET NO.	
M4	
SCALE:	

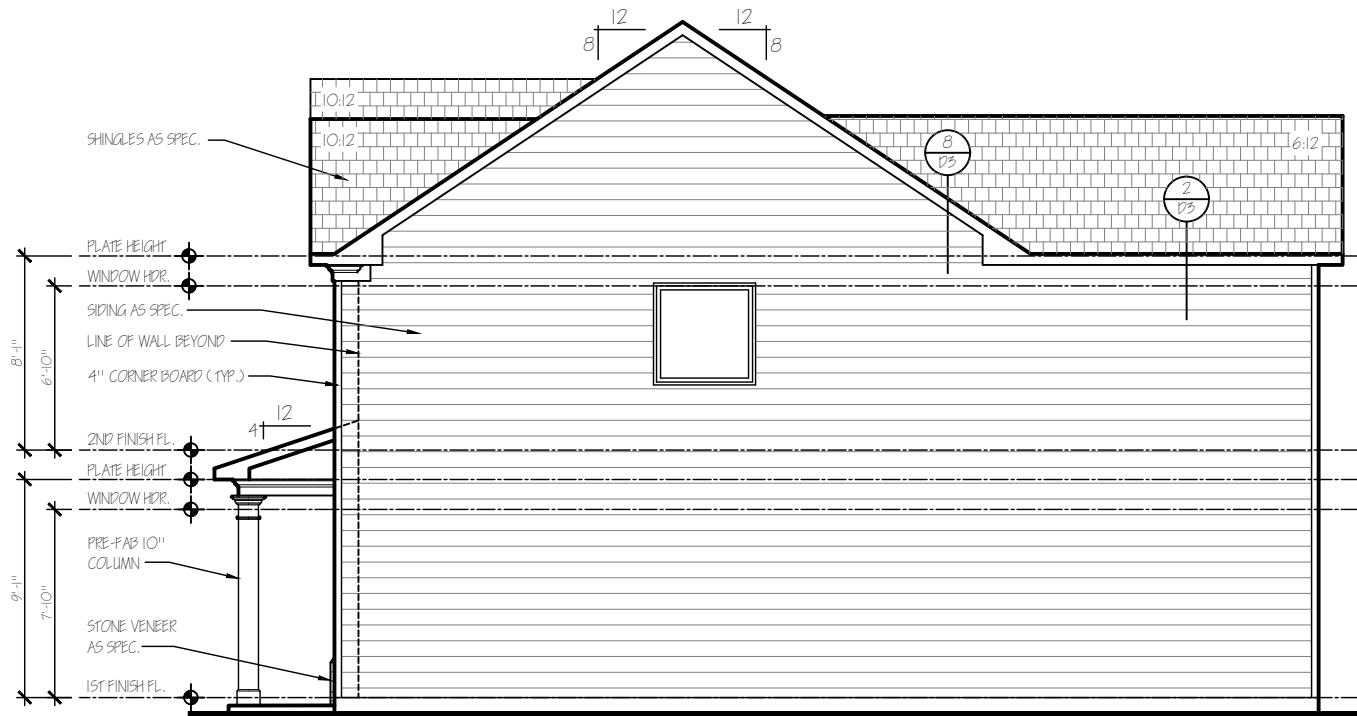

1 RIGHT SIDE ELEVATION

Scale: 1/8" = 1'-0"

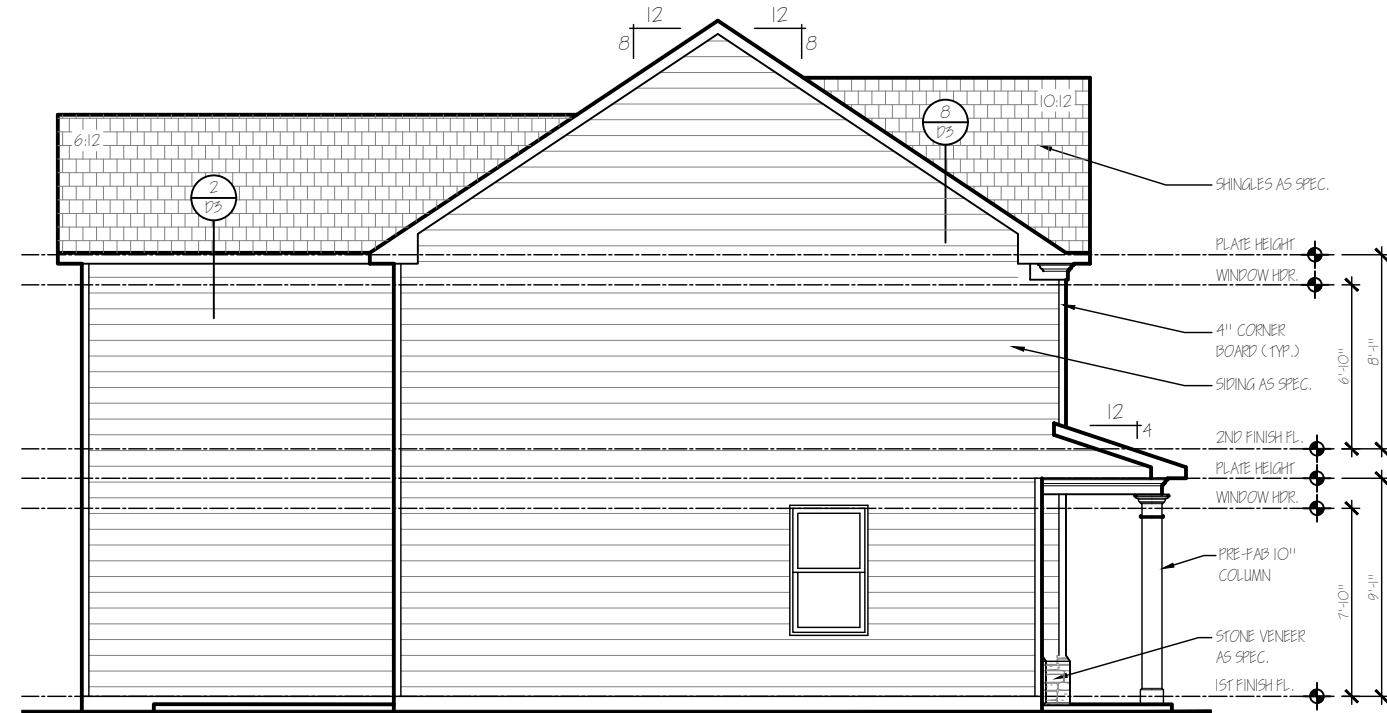

2 LEFT SIDE ELEVATION

Scale: 1/8" = 1'-0"

SIDE ELEVATIONS

ATLANTA

1.2A

REVISION LOG		
DESCRIPTION	BY	DATE
NEW PLAN	AMH	11/17/16
NEW PLAN	AMH	12/02/16
OPT. SITTING ROOM	AMH	02/15/17
ELEVATIONS C & D	MR	07/12/17
PROTO REV'S.	DAC	

8800 ROSWELL RD. BLDG. B SUITE 100
ATLANTA, GA 30350
770-730-7900
PROPERTY OF D.R. HORTON
VOLUMES WILL BE PROSECUTED TO THE
FULLEST EXTENT OF FEDERAL LAW

**D.R. HORTON® DHI
Listed NYSE**
America's Builder



1

REAR ELEVATION

Scale: 1/8" = 1'-0"

1.3A

REAR ELEVATION

ATLANTA

REVISION LOG

DESCRIPTION

BY

DATE

NEW PLAN	AMH	11/17/16
OPT. SITTING ROOM	AMH	12/02/16
ELEVATIONS C & D	MR	02/15/17
PROTO REV'S.	DAC	07/12/17

8800 ROSWELL RD, BLDG. B SUITE 100
ATLANTA, GA 30350
770-730-7900PROPERTY OF D.R. HORTON
NOT TO EXCEED ONE YEAR
FROM DATE OF ISSUANCE
WOMEN'S MAIL BEING SUBJECT TO THE
FULLEST EXTENT OF FEDERAL LAWD.R. HORTON® DHI
Listed NYSE
America's Builder

CARROLL



FRONT ELEVATION A

SCALE: 1/4"=1'-0" AT 22"X34" LAYOUT 1/8"=1'-0" AT 11"X17" LAYOUT

FRONT ELEVATION

BRYAN

FRONT ELEVATION

BRYAN

APPROVAL DATE:

DESIGNER DATE:

SHEET NO.


M4

SCALE:

D.R.HORTON® PHI
America's Builder
 1371 Dogwood Road Conyers, Ga 30012


COPYRIGHT © 2021

Express
HOMES

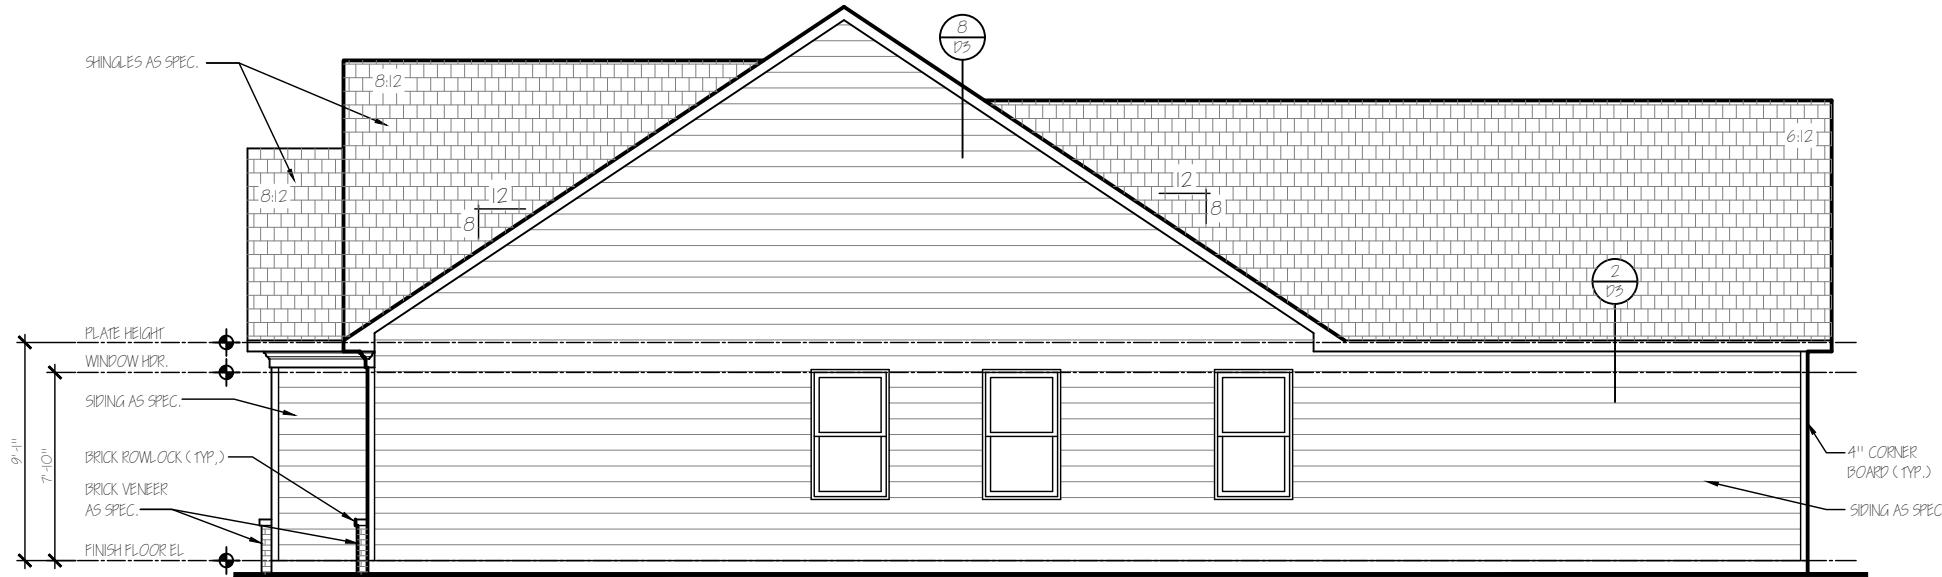

1 RIGHT SIDE ELEVATION

Scale: 1/8" = 1'-0"

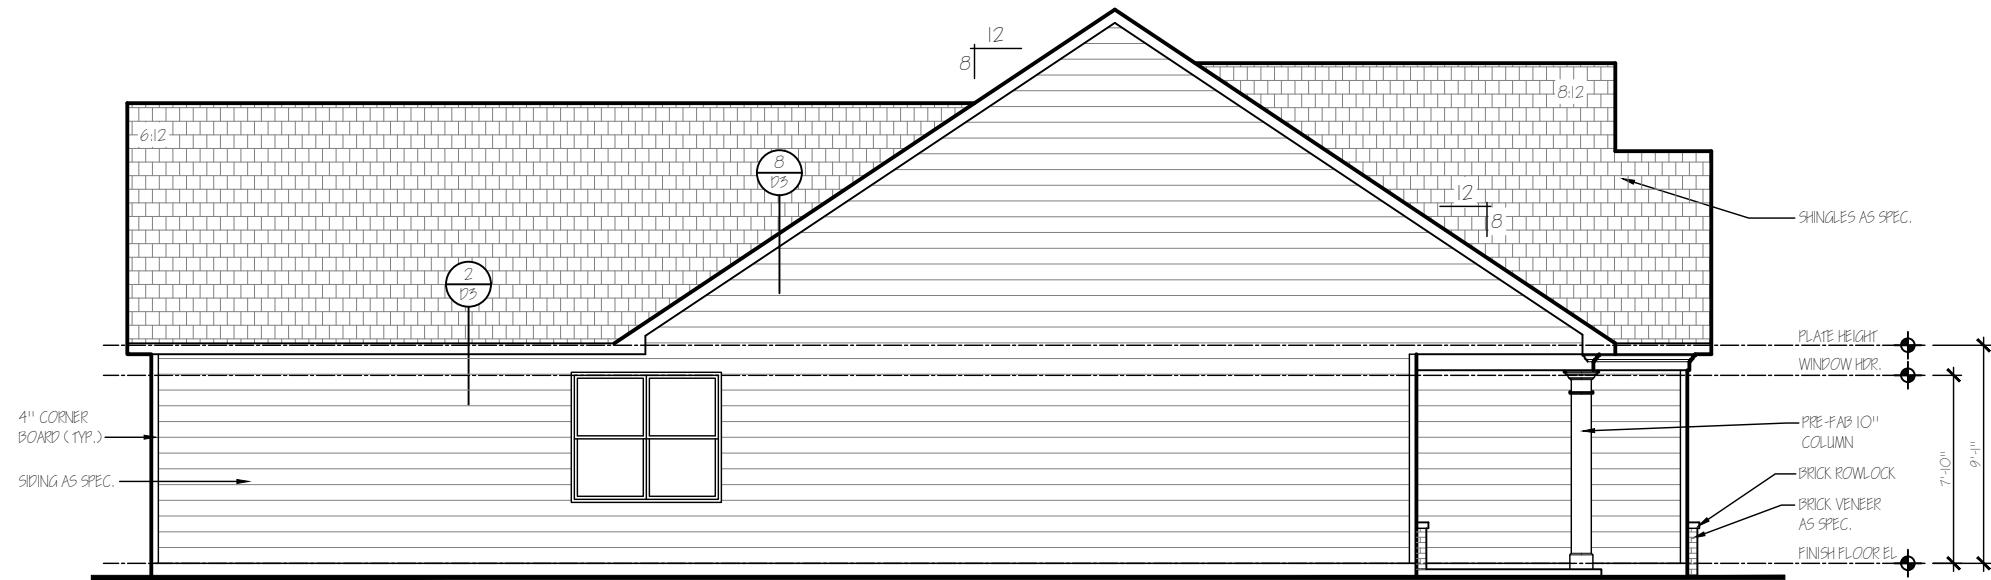

2 LEFT SIDE ELEVATION

Scale: 1/8" = 1'-0"

SIDE ELEVATIONS

ATLANTA

1.2A

REVISION LOG			
DESCRIPTION	BY	DATE	
NEW PLAN	AMH	11/16/16	
ELEVS. C & D	AMH	02/27/17	

8800 ROSWELL RD. BLDG. B SUITE 100

ATLANTA, GA 30350

770/730-7900

PROPERTY OF D.R. HORTON. 1998


WOODS WILL BE SUBJECT TO THE

FULLEST EXTENT OF FEDERAL LAW.

D.R. HORTON® DHI
Listed NYSE

America's Builder

BRYAN

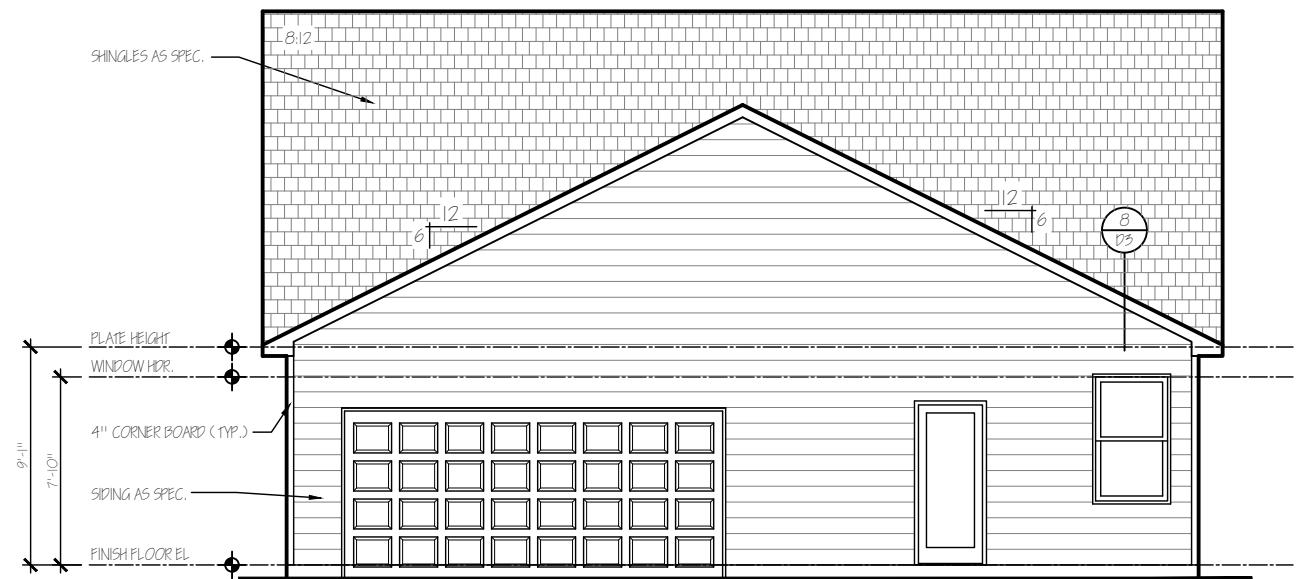

1 REAR ELEVATION

Scale: 1/8" = 1'-0"

D.R. HORTON® DHI
Listed NYSE
America's Builder

REAR ELEVATION

ATLANTA

REVISION LOG

8800 ROSWELL RD. BLDG. B SUITE 100
ATLANTA, GA 30350
770/730-7900

NOT TO SCALE. D.R. HORTON PROPERTY OF D.R. HORTON 1998

WOODS WILL BE SUBJECT TO THE

FULLEST EXTENT OF FEDERAL LAW

1.3A




FRONT ELEVATION
ANSLEY

D.R. HORTON® DHI
NYSE
America's Builder
1371 Dogwood Road Conyers, Ga 30012

COPYRIGHT © 2025

APPROVAL	DATE:
DESIGNER	DATE:
SHEET NO.	
A4	
SCALE:	

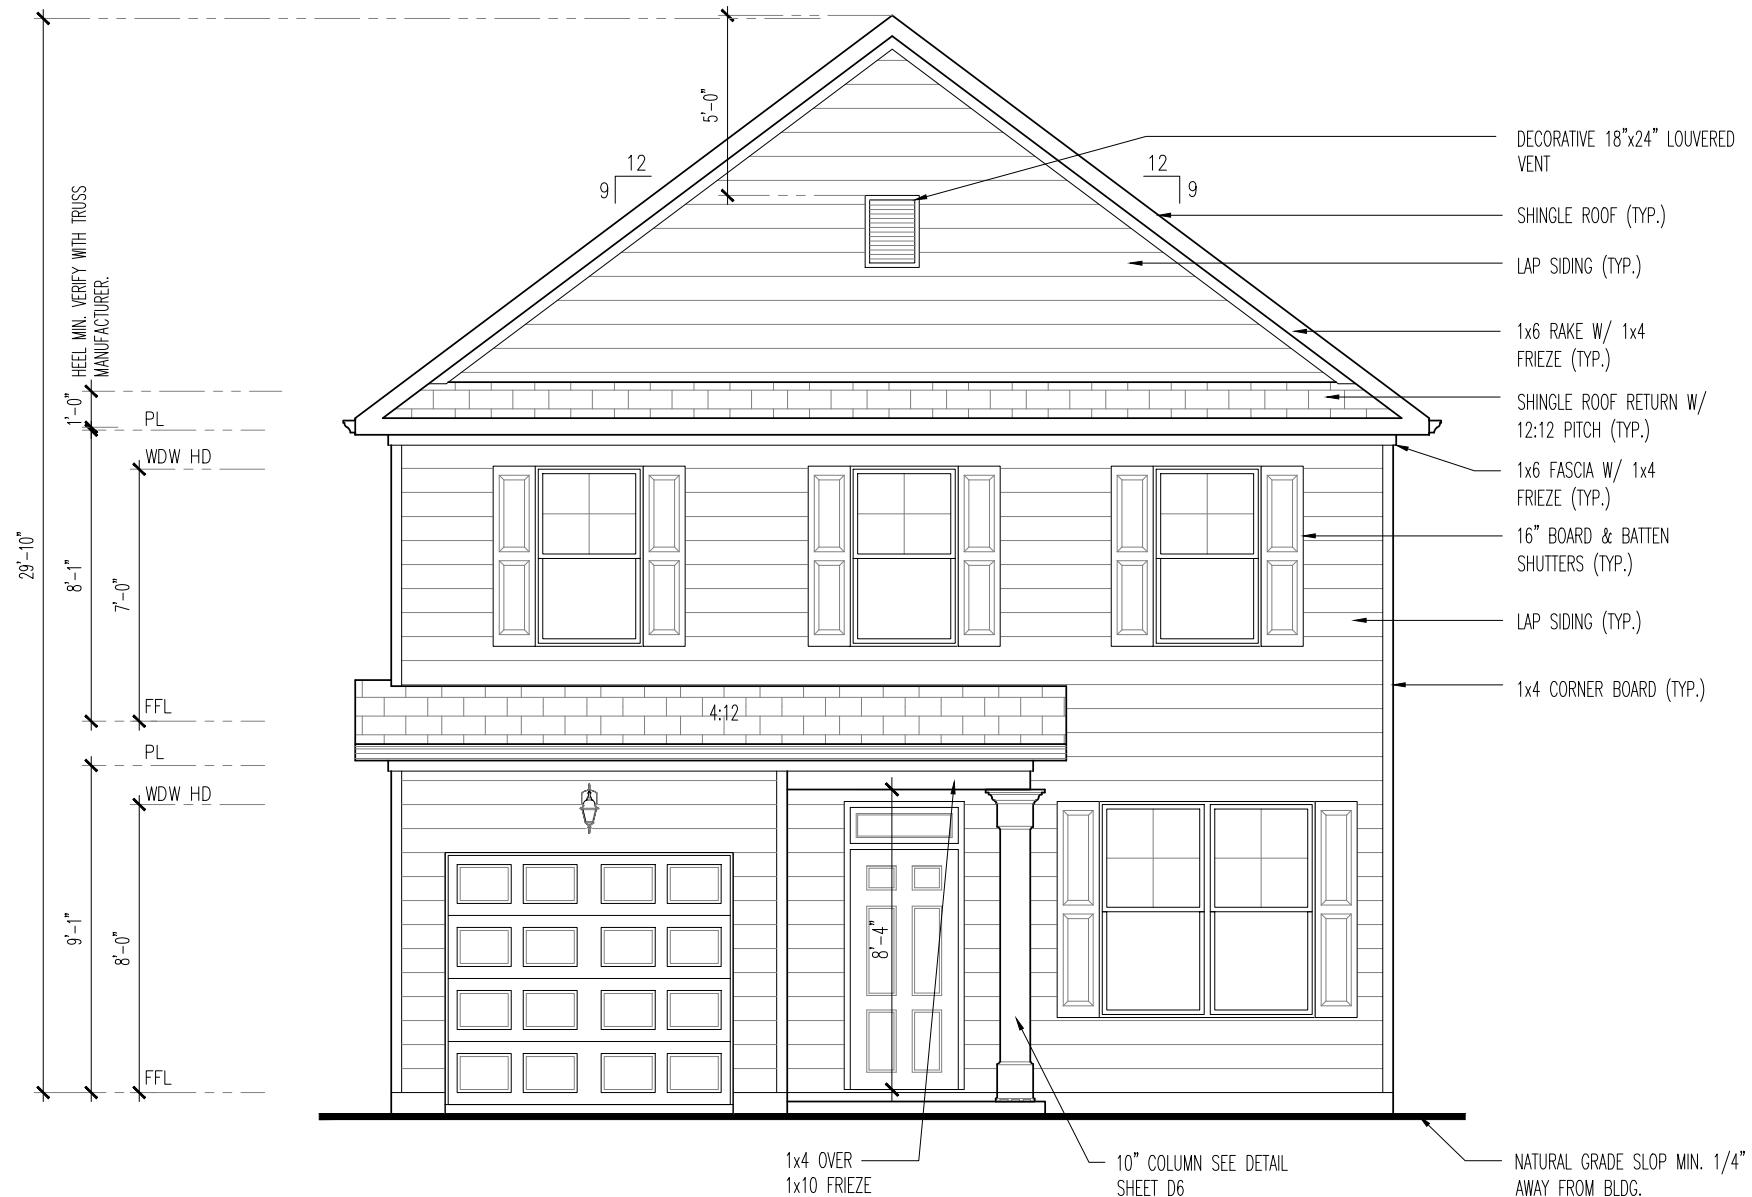

FRONT ELEVATION GA

SCALE: 1/4"=1'-0" AT 22"X34" LAYOUT 1/8"=1'-0" AT 11"X17" LAYOUT


FRONT ELEVATION
ANSLEY

APPROVAL	DATE:
DESIGNER	DATE:
SHEET NO.	
A4	
SCALE:	

D.R. HORTON® DHI
NYSE
America's Builder
1371 Dogwood Road Conyers, Ga 30012


COPYRIGHT © 2025

Express
HOMES

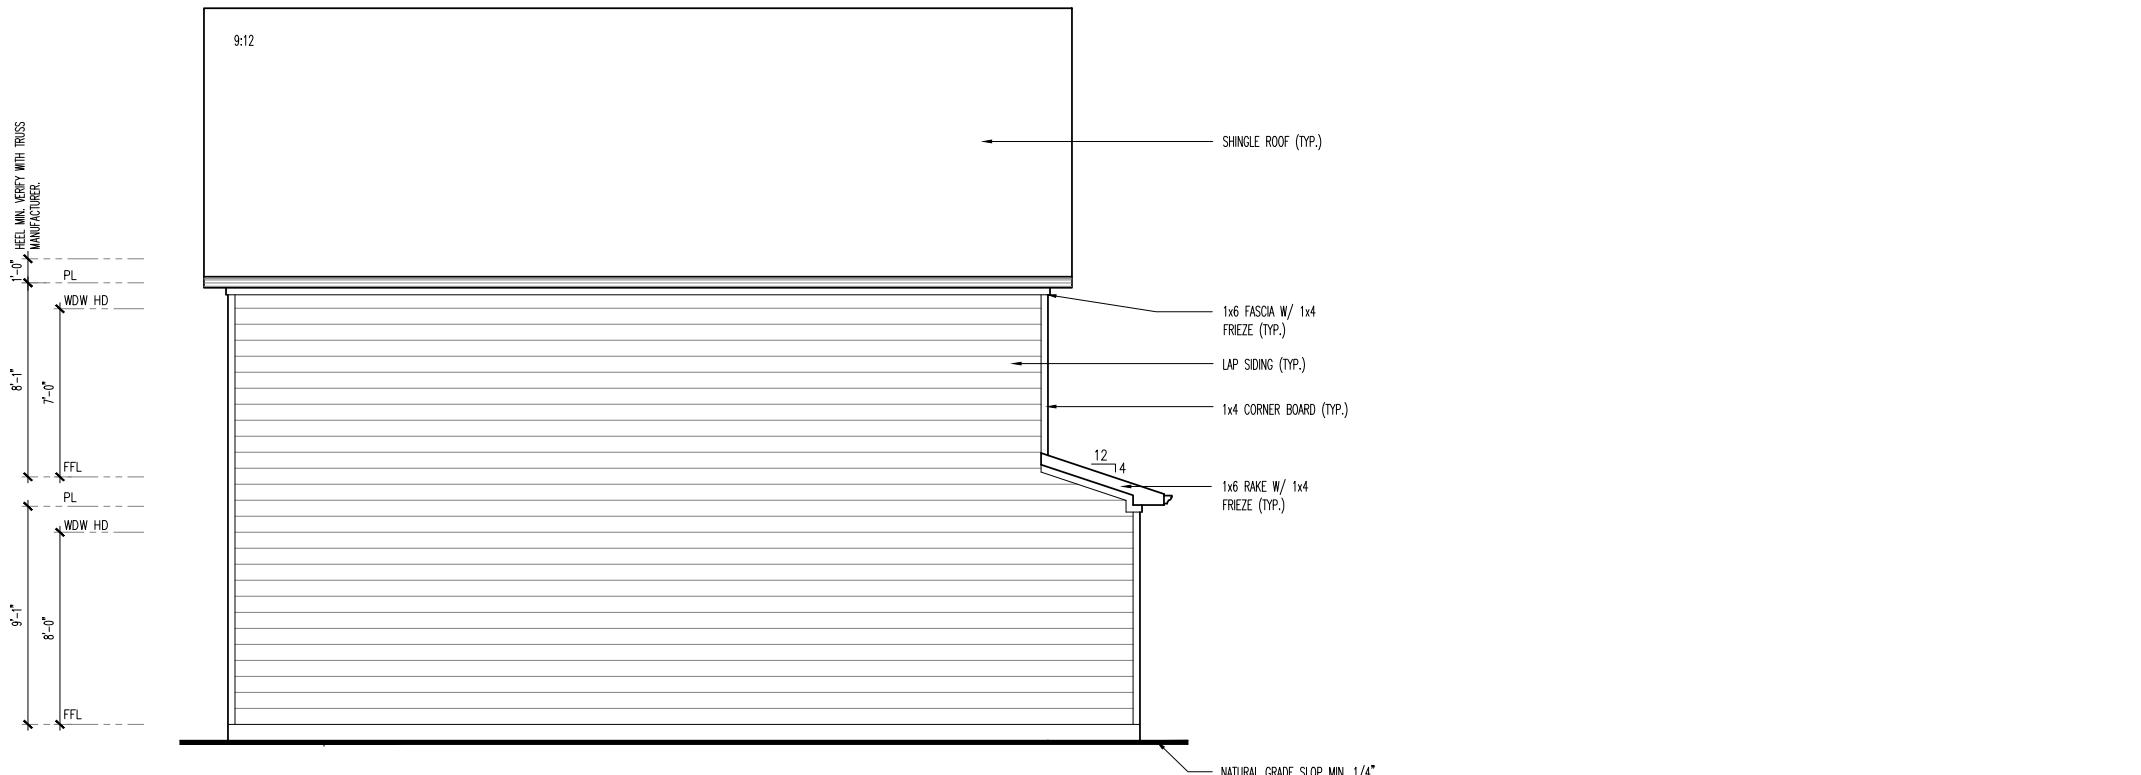


LEFT ELEVATION

SCALE: 1/4"=1'-0" AT 22"X34" LAYOUT 1/8"=1'-0" AT 11"X17" LAYOUT

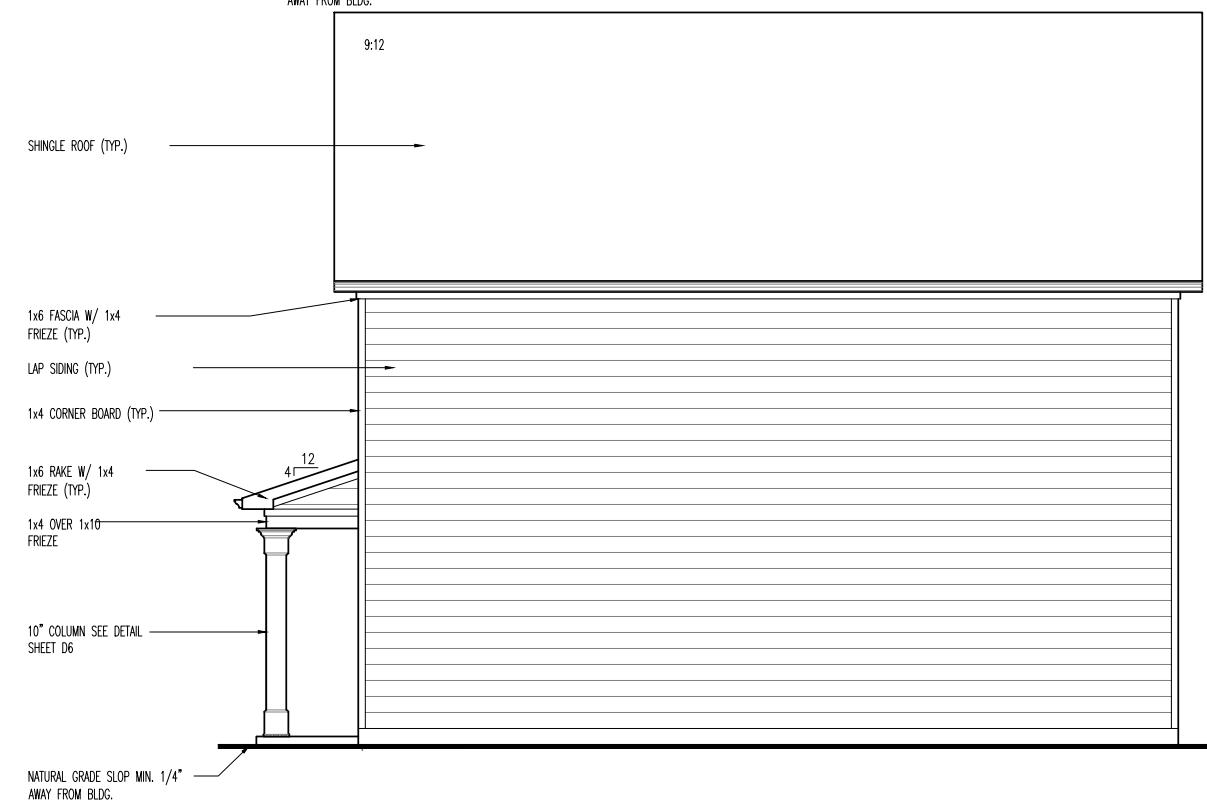

RIGHT ELEVATION

SCALE: 1/4"=1'-0" AT 22"X34" LAYOUT 1/8"=1'-0" AT 11"X17" LAYOUT

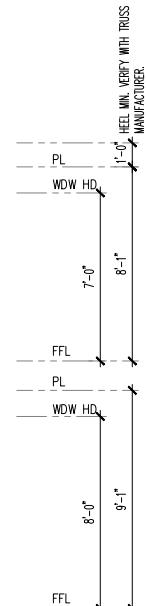

SIDE ELEVATIONS

ANSLEY

SCALE:

APPROVAL DATE:
DESIGNER DATE:
SHEET NO.

A5

D.R. HORTON® DHI NYSE
America's Builder
1371 Dogwood Road Conyers, Ga 30012

COPYRIGHT © 2025

Express
HOMES




REAR ELEVATION
ANSLEY

APPROVAL	DATE:
DESIGNER	DATE:
SHEET NO.	
A6	
SCALE:	

D.R. HORTON® DHI NYSE
America's Builder
1371 Dogwood Road Conyers, Ga 30012

COPYRIGHT © 2025

Express
HOMES

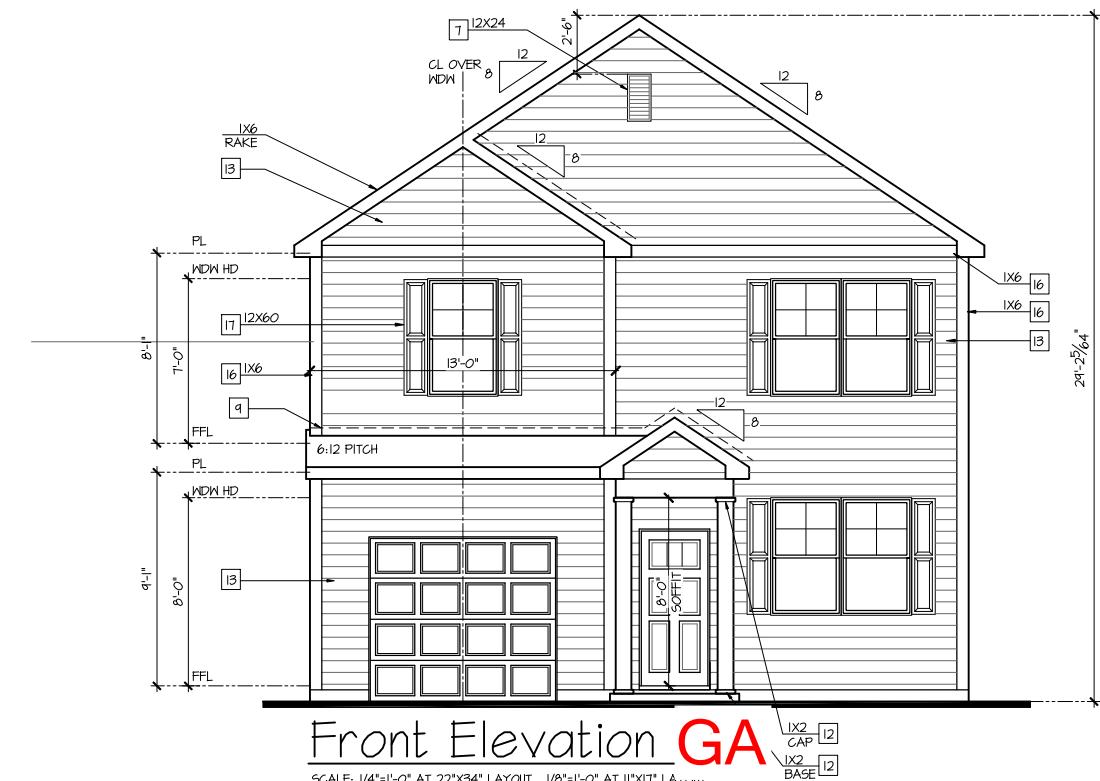

FOR CONSTRUCTION

NO.	DATE:	REVISION:
△	08.14.24	

PROFESSIONAL SEAL:

PROJECT TITLE:
30' Series

CLIENTS NAME:


PROJECT NO: GMD14031

SHEET TITLE:
**'BRANDON - LH'
EXTERIOR
ELEVATIONS
'3EFF-B'**

PRINT DATE:
October 15, 2020

SHEET NO:


1B

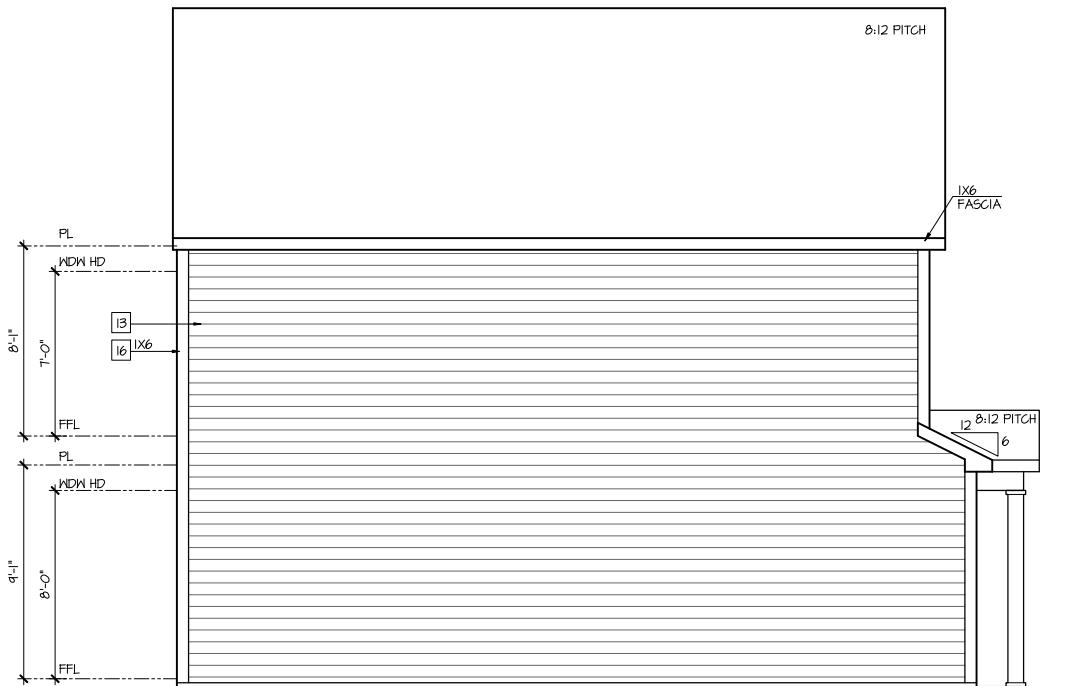

Left Elevation 'B'


SCALE: 1/4"=1'-0" AT 22'X34" LAYOUT 1/8"=1'-0" AT 11'X17" LAYOUT

FOR CONSTRUCTION

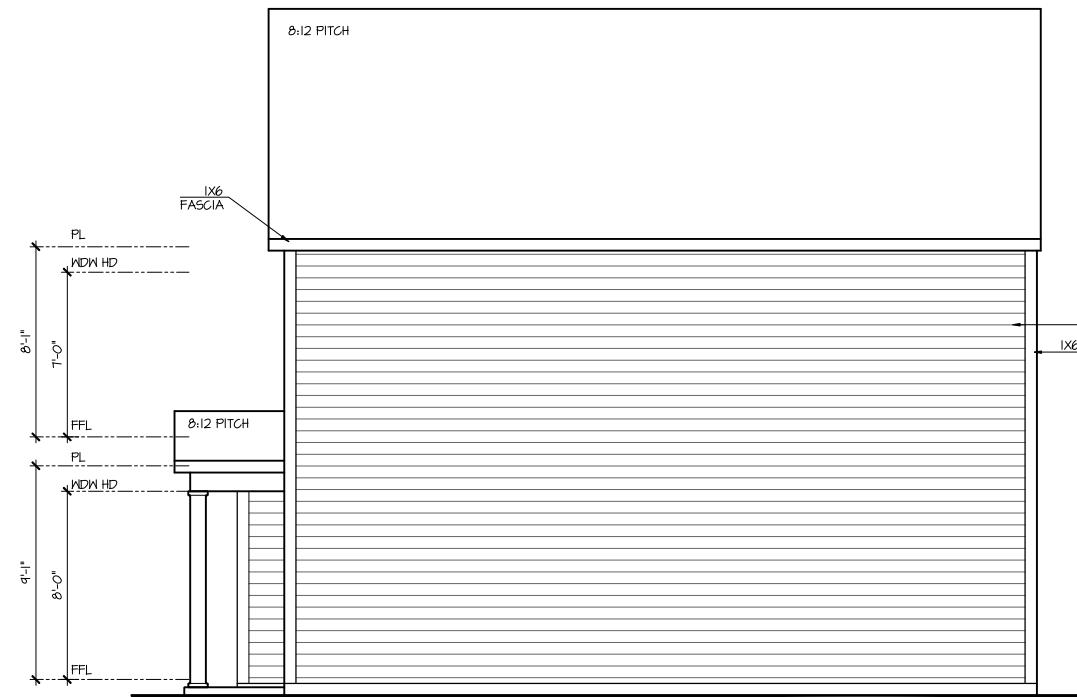

Right Elevation 'B'

SCALE: 1/4"=1'-0" AT 22'X34" LAYOUT 1/8"=1'-0" AT 11'X17" LAYOUT

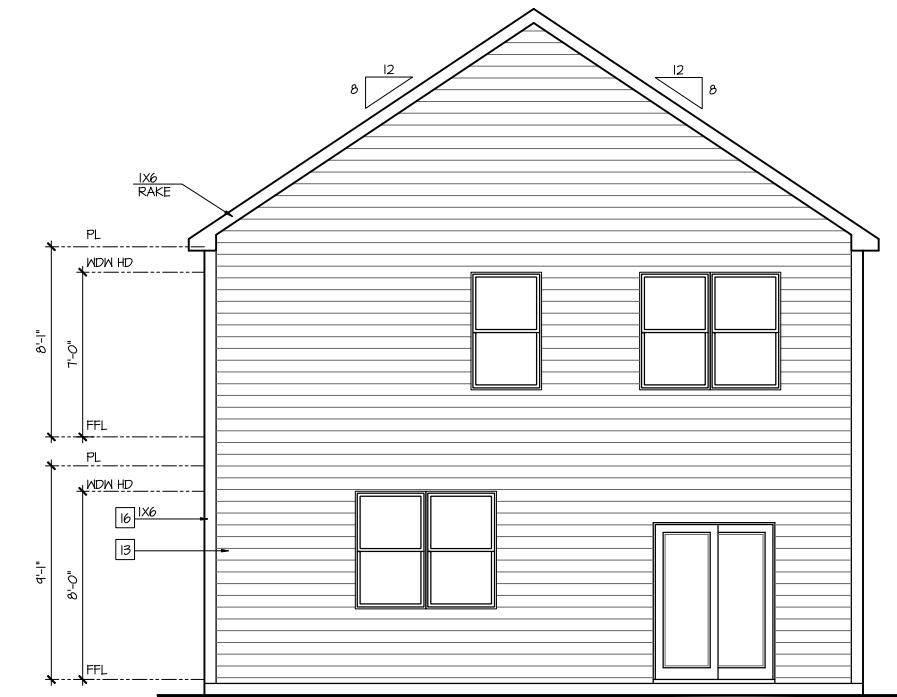

Rear Elevation 'B'

SCALE: 1/4"=1'-0" AT 22'X34" LAYOUT 1/8"=1'-0" AT 11'X17" LAYOUT

NO. DATE: REVISION:
 08.14.24

PROFESSIONAL SEAL:

PROJECT TITLE:
30' Series

CLIENTS NAME:


PROJECT NO: GMD14031

SHEET TITLE:
**'BRANDON - LH'
 EXTERIOR
 ELEVATIONS
 '3EFF-B'**

PRINT DATE:
 October 15, 2020

SHEET NO:

2B

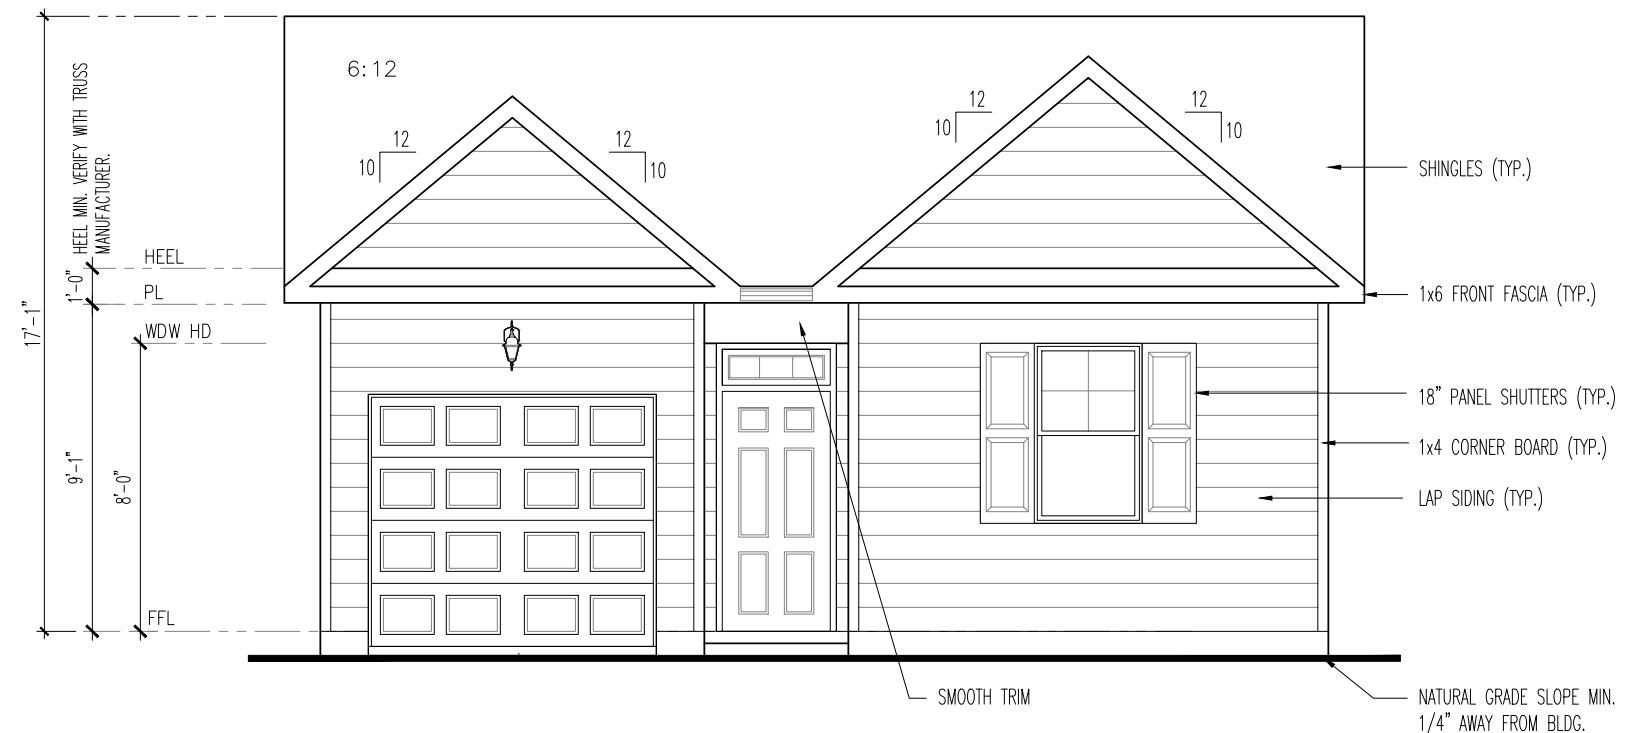

FRONT ELEVATION GA

SCALE: 1/4"=1'-0" AT 22"X34" LAYOUT 1/8"=1'-0" AT 11"X17" LAYOUT

D.R. HORTON® DHI NYSE
America's Builder
1371 Dogwood Road Conyers, Ga 30012

COPYRIGHT © 2025

FRONT ELEVATION

HELENA

APPROVAL DATE:


DESIGNER DATE:

SHEET NO.

A4

SCALE:

1. NOTE: THE DESIGNS DEPICTED IN THESE DRAWINGS ARE PROTECTED UNDER FEDERAL COPYRIGHT LAWS AND ARE NOT RELEASED TO THIRD PARTIES FOR REPRODUCTION OR ANY DERIVATIVE WORKS OR WORKING DRAWING PRODUCTION. THESE DESIGNS AND SUBSEQUENT WORKING DRAWINGS ARE THE PROPERTY OF D.R. HORTON, INC. AND ARE NOT TRANSFERABLE TO OTHER PARTIES EXCEPT AS APPROVED BY D.R. HORTON, INC.

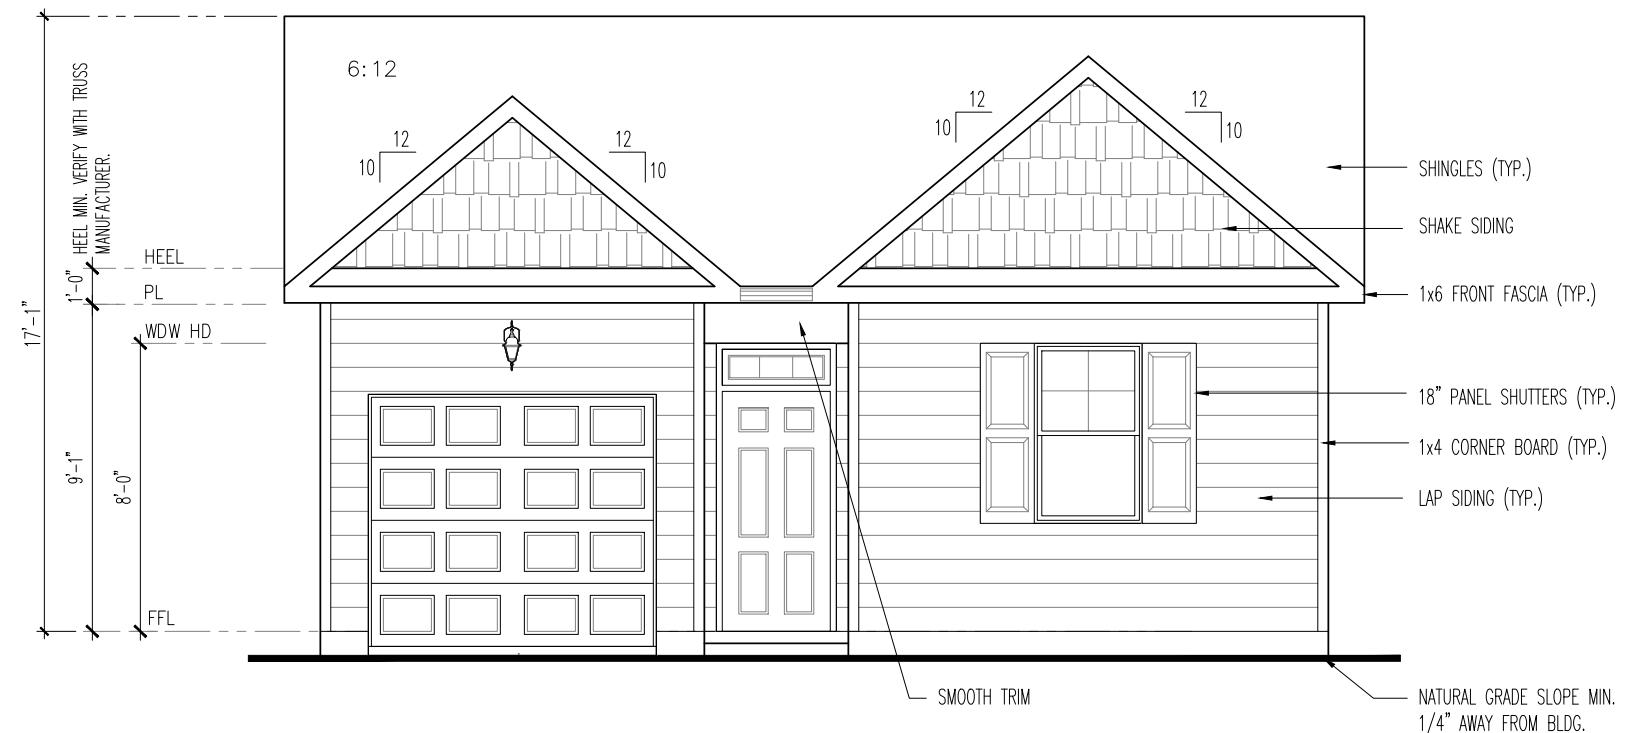

FRONT ELEVATION GE

SCALE: 1/4"=1'-0" AT 22"X34" LAYOUT 1/8"=1'-0" AT 11"X17" LAYOUT

APPROVAL DATE:

DESIGNER DATE:

SHEET NO.

A4


SCALE:

1. NOTE: THE DESIGNS DEPICTED IN THESE DRAWINGS ARE PROTECTED UNDER FEDERAL COPYRIGHT LAWS AND ARE NOT RELEASED TO THIRD PARTIES FOR REPRODUCTION OR ANY DERIVATIVE WORKS OR WORKING DRAWING PRODUCTION. THESE DESIGNS AND SUBSEQUENT WORKING DRAWINGS ARE THE PROPERTY OF D.R. HORTON, INC. AND ARE NOT TRANSFERABLE TO OTHER PARTIES EXCEPT AS APPROVED BY D.R. HORTON, INC.

D.R. HORTON® DHI NYSE
America's Builder
1371 Dogwood Road Conyers, Ga 30012


COPYRIGHT © 2025

FRONT ELEVATION
HELENA

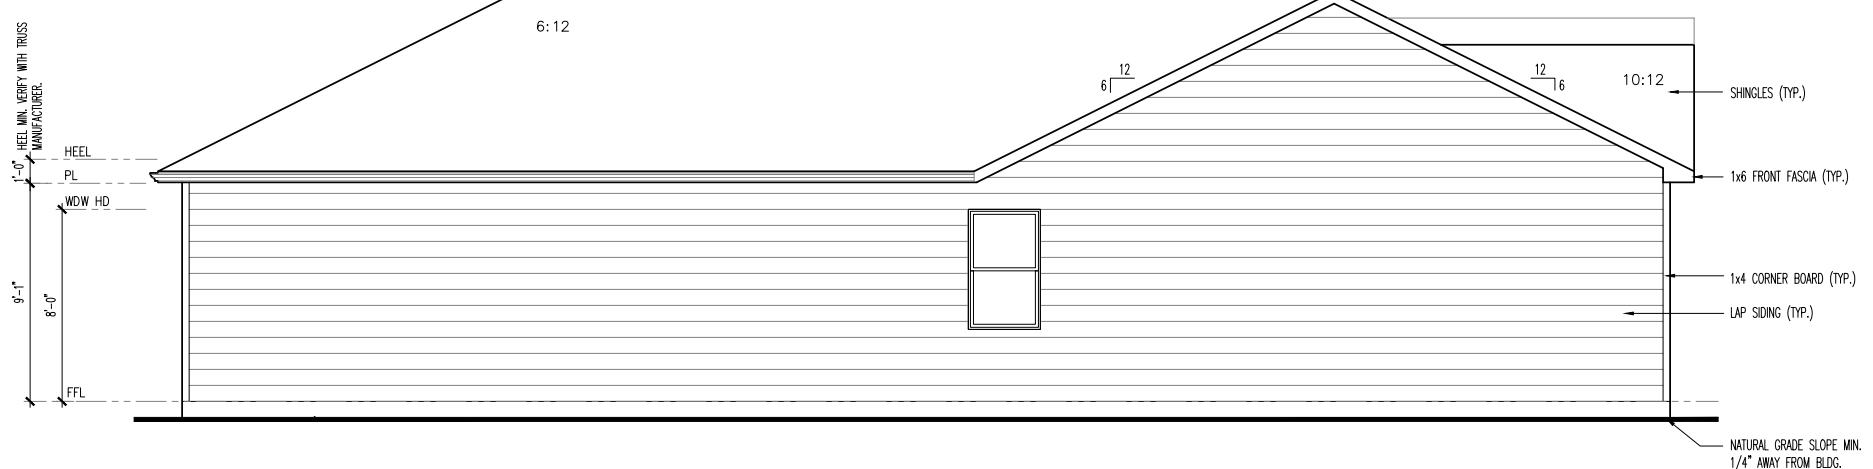

LEFT ELEVATION

SCALE: 1/4"=1'-0" AT 22"X34" LAYOUT 1/8"=1'-0" AT 11"X17" LAYOUT

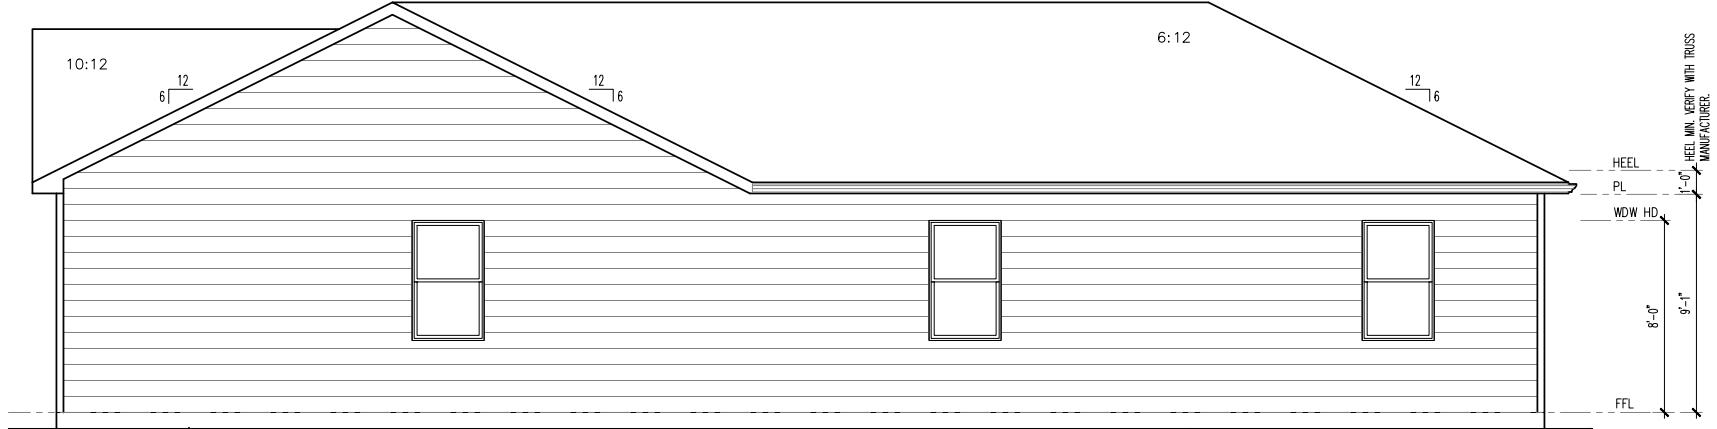


RIGHT ELEVATION

SCALE: 1/4"=1'-0" AT 22"X34" LAYOUT 1/8"=1'-0" AT 11"X17" LAYOUT

SIDE ELEVATIONS

HELENA

APPROVAL	DATE:
DESIGNER	DATE:
SHEET NO.	
A5	
SCALE:	

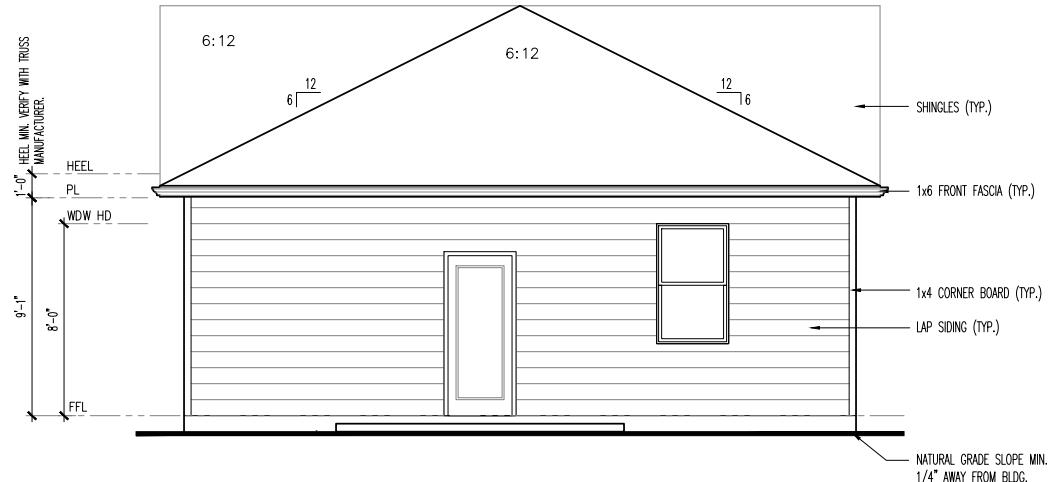


REAR ELEVATION

SCALE: 1/4"=1'-0" AT 22'X34" LAYOUT 1/8"=1'-0" AT 11'X17" LAYOUT

REAR ELEVATION
HELENA

APPROVAL	DATE:
DESIGNER	DATE:
SHEET NO.	
A6	
SCALE:	

1. NOTE: THE DESIGNS DEPICTED IN THESE DRAWINGS ARE PROTECTED UNDER FEDERAL COPYRIGHT LAWS AND ARE NOT RELEASED TO THIRD PARTIES FOR REPRODUCTION OR ANY DERIVATIVE WORKS OR WORKING DRAWING PRODUCTION. THESE DESIGNS AND SUBSEQUENT WORKING DRAWINGS ARE THE PROPERTY OF D.R. HORTON, INC. AND ARE NOT TRANSFERABLE TO OTHER PARTIES EXCEPT AS APPROVED BY D.R. HORTON, INC.

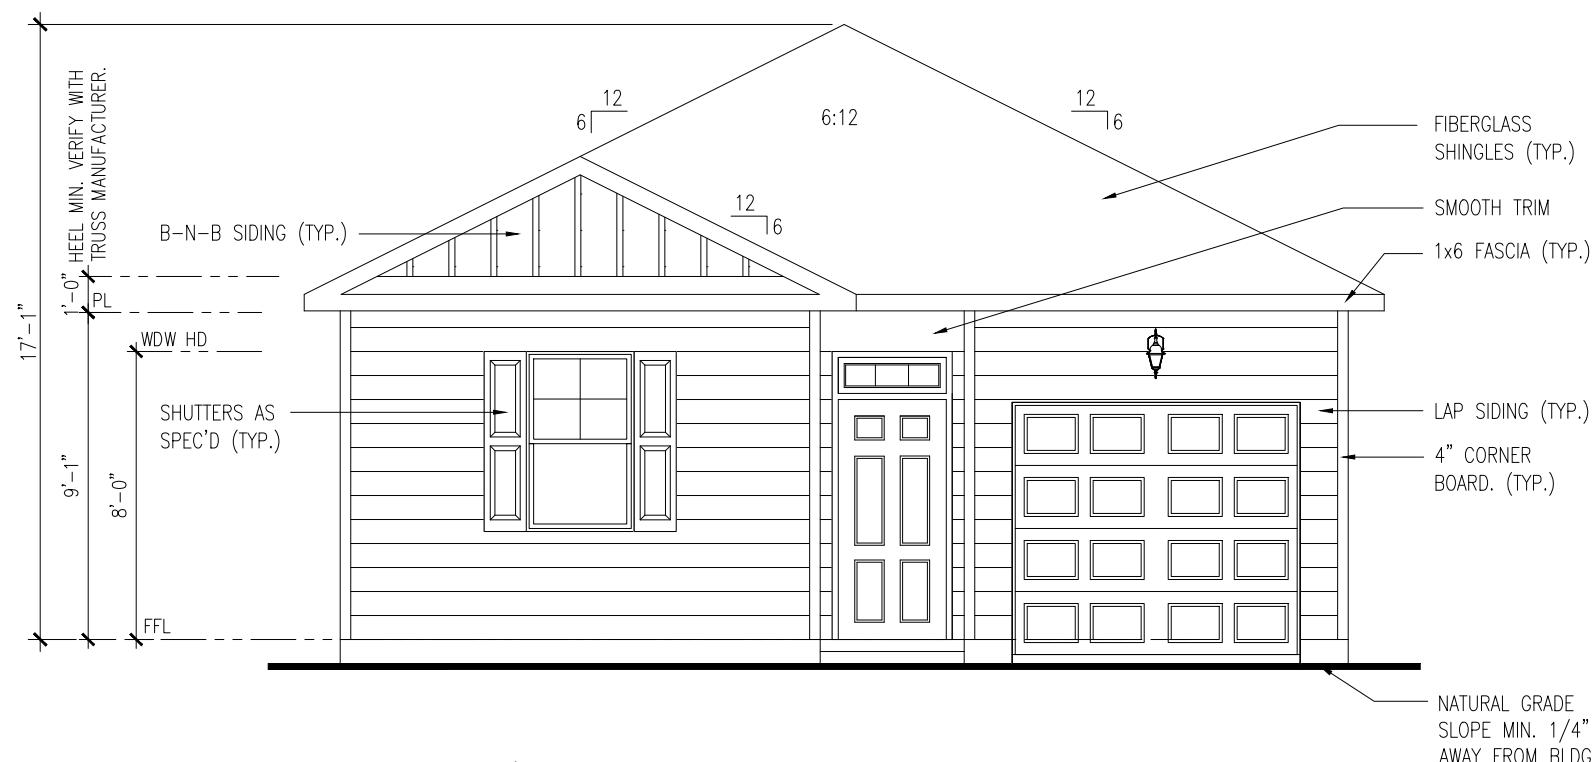

FRONT ELEVATION A

SCALE: 1/4"=1'-0" AT 22"X34" LAYOUT 1/8"=1'-0" AT 11"X17" LAYOUT


D.R. HORTON® NYSE: DHI
America's® Builder
1371 Dogwood Road Conyers, Ga 30012

COPYRIGHT © 2024

FRONT ELEVATION

THE SULLIVAN

APPROVAL	DATE:
DESIGNER	DATE:
SHEET NO.	
A4	
SCALE:	

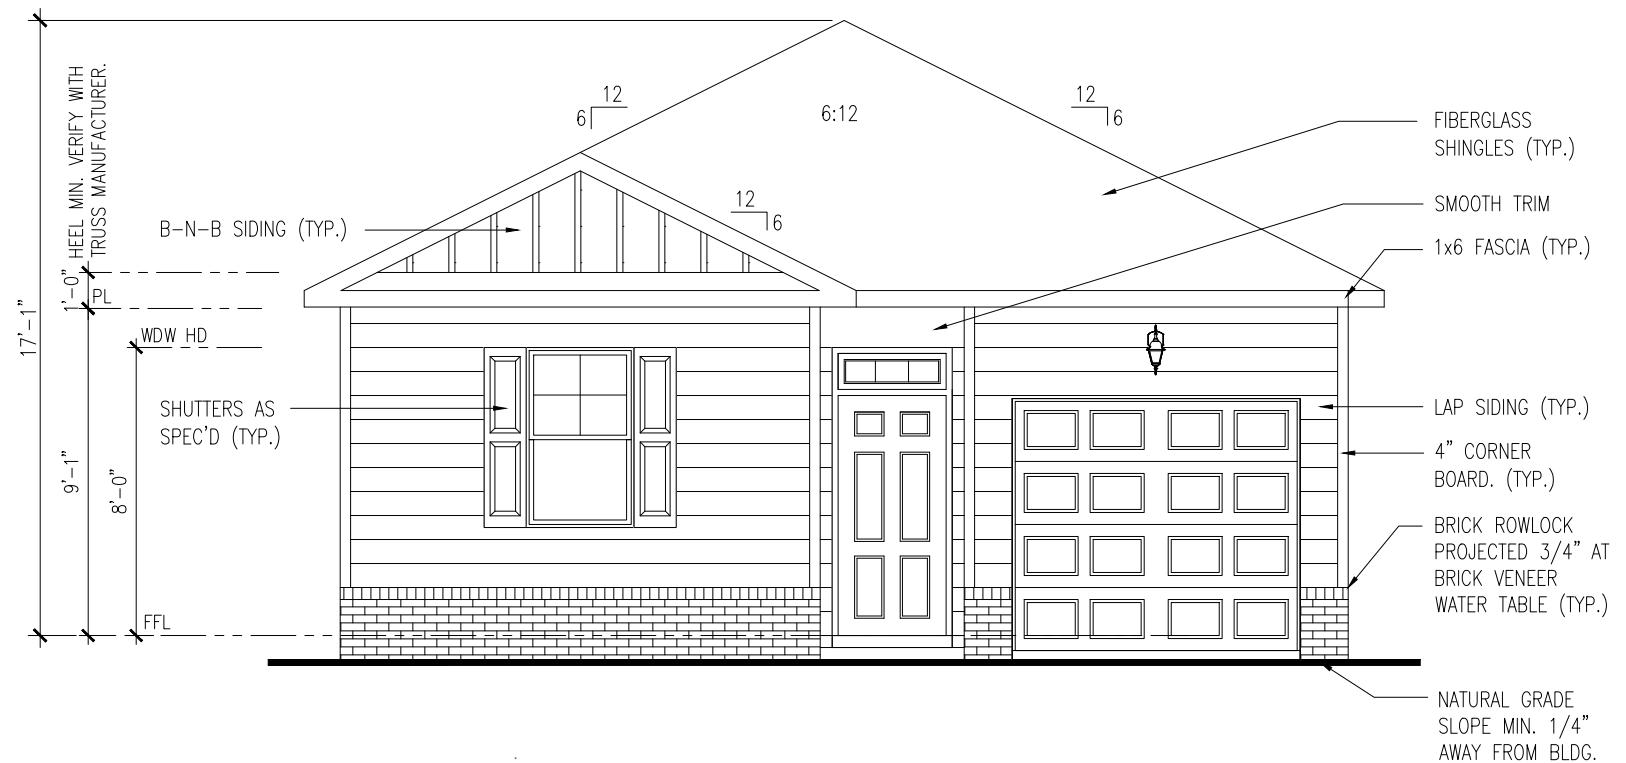


FRONT ELEVATION A-1

SCALE: 1/4"=1'-0" AT 22"X34" LAYOUT 1/8"=1'-0" AT 11"X17" LAYOUT


D.R. HORTON® NYSE: DHI
America's® Builder
1371 Dogwood Road Conyers, Ga 30012

FRONT ELEVATION	THE SULLIVAN
APPROVAL	DATE:
DESIGNER	DATE:
SHEET NO.	
A4	
SCALE:	

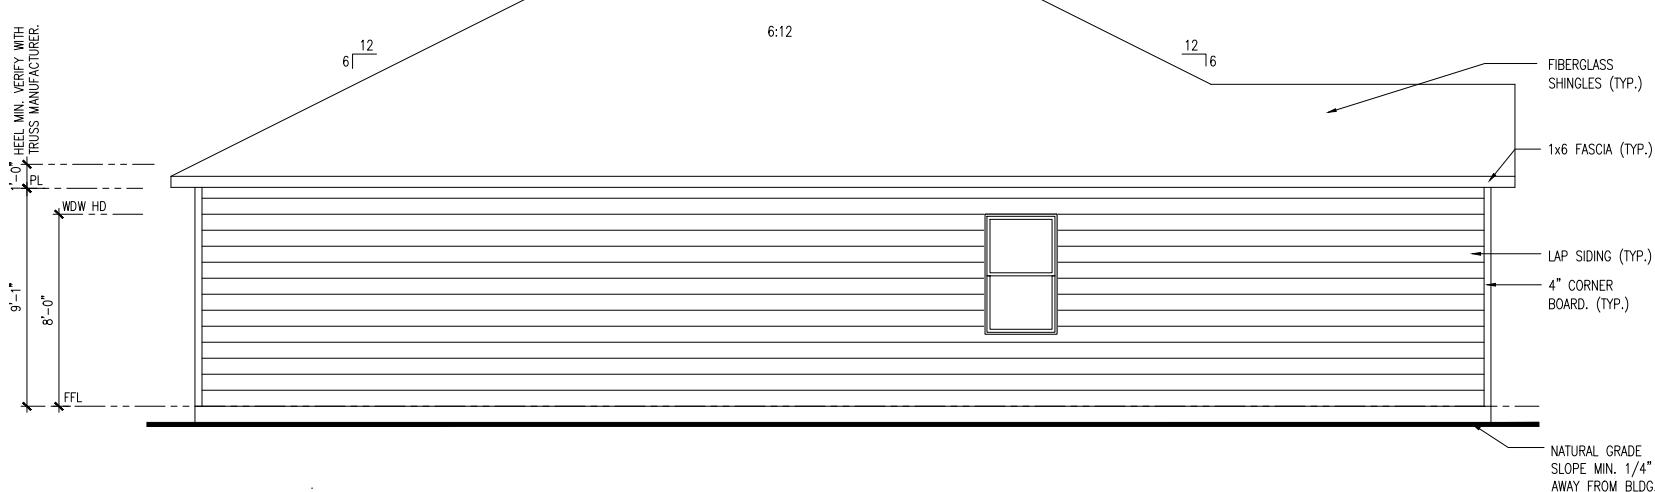

LEFT ELEVATION

SCALE: 1/4"=1'-0" AT 22"X34" LAYOUT 1/8"=1'-0" AT 11"X17" LAYOUT

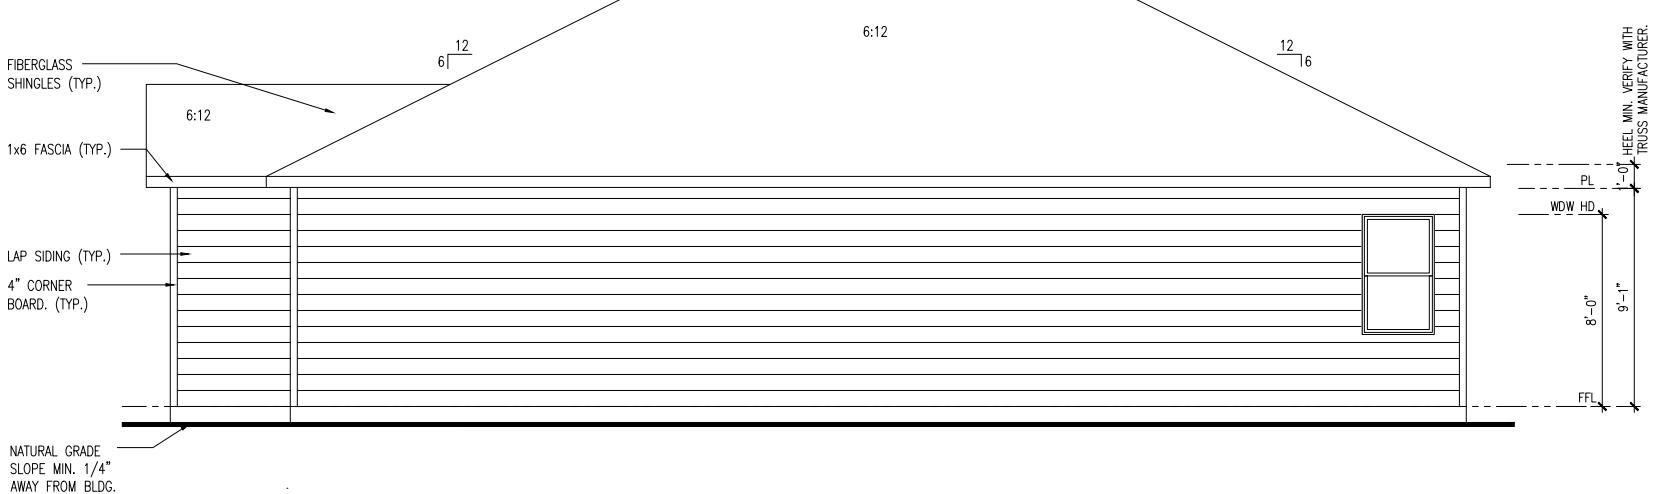

RIGHT ELEVATION


SCALE: 1/4"=1'-0" AT 22"X34" LAYOUT 1/8"=1'-0" AT 11"X17" LAYOUT

Express
HOMES

D.R. HORTON NYSE: DHI
America's Builder

1371 Dogwood Road Conyers, Ga 30012

COPYRIGHT © 2024
SIDE ELEVATIONS
THE SULLIVAN
APPROVAL DATE:
DESIGNER DATE:
SHEET NO.
A5
SCALE:

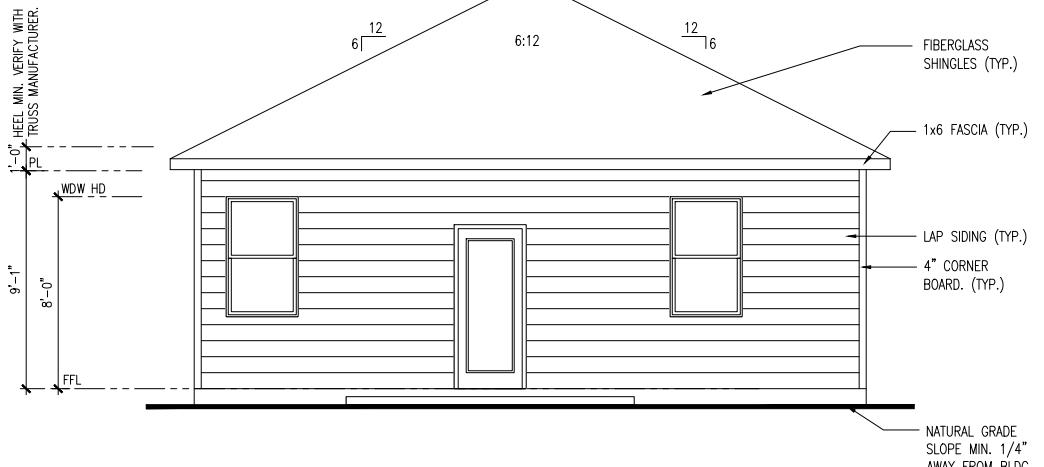

REAR ELEVATION

SCALE: 1/4"=1'-0" AT 22'X34" LAYOUT 1/8"=1'-0" AT 11'X17" LAYOUT

REAR ELEVATION

THE SULLIVAN

APPROVAL DATE:

DESIGNER DATE:

SHEET NO.

A6

SCALE:

1. NOTE: THE DESIGNS DEPICTED IN THESE DRAWINGS ARE PROTECTED UNDER FEDERAL COPYRIGHT LAWS AND ARE NOT RELEASED TO THIRD PARTIES FOR REPRODUCTION OR ANY DERIVATIVE WORKS OR WORKING DRAWING PRODUCTION. THESE DESIGNS AND SUBSEQUENT WORKING DRAWINGS ARE THE PROPERTY OF D.R. HORTON, INC. AND ARE NOT TRANSFERABLE TO OTHER PARTIES EXCEPT AS APPROVED BY D.R. HORTON, INC.

D.R. HORTON NYSE: DHI
America's Builder

1371 Dogwood Road Conyers, Ga 30012

COPYRIGHT © 2024



Front Elevation GE

SCALE: 1/4"=1'-0" AT 22"X34" LAYOUT 1/8"=1'-0" AT 11"X17" LAYOUT

FOR CONSTRUCTION

NO.	DATE:	REVISION:
△	07.23.24	

PROFESSIONAL SEAL:

PROJECT TITLE:
30' Series
JDE#: 1498

CLIENTS NAME:


PROJECT NO: GMD6A14031

SHEET TITLE:
'CAMERON'
EXTERIOR
ELEVATIONS
'3EFF-B'

PRINT DATE:
August 25, 2023

SHEET NO:

1 B

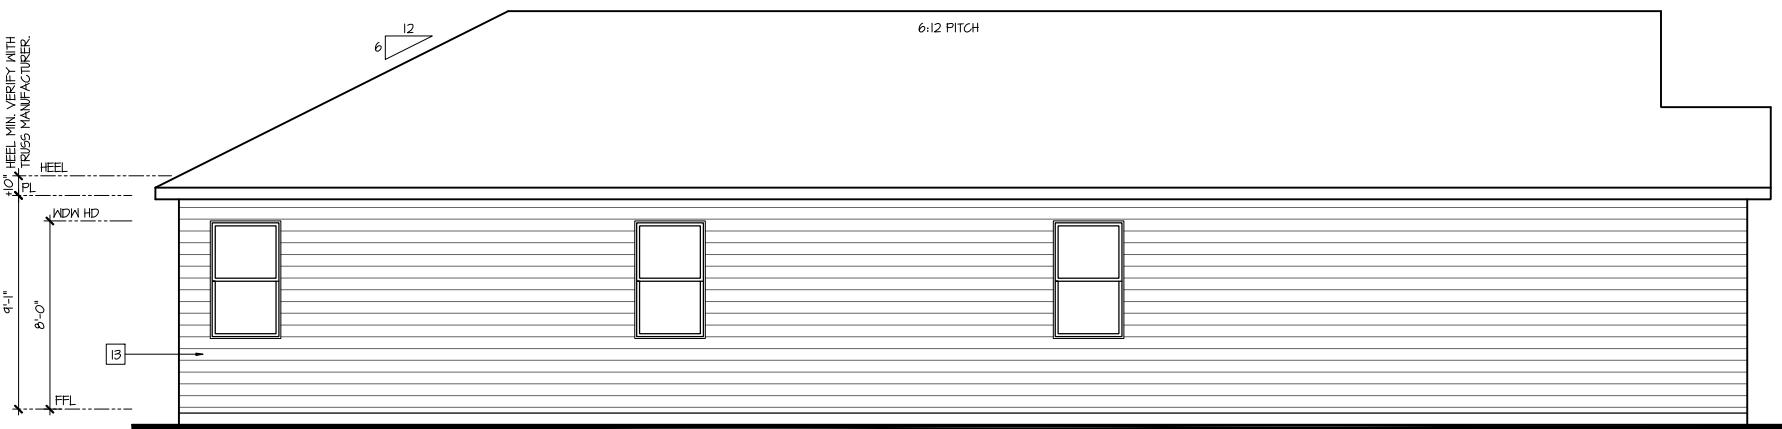

Left Elevation 'B'


SCALE: 1/4"=1'-0" AT 22"X34" LAYOUT 1/8"=1'-0" AT 11"X17" LAYOUT

NO:	DATE:	REVISION:
01.23.24		

PROFESSIONAL SEAL:


PROJECT TITLE:
30' Series
JDE#: 1498

FOR CONSTRUCTION

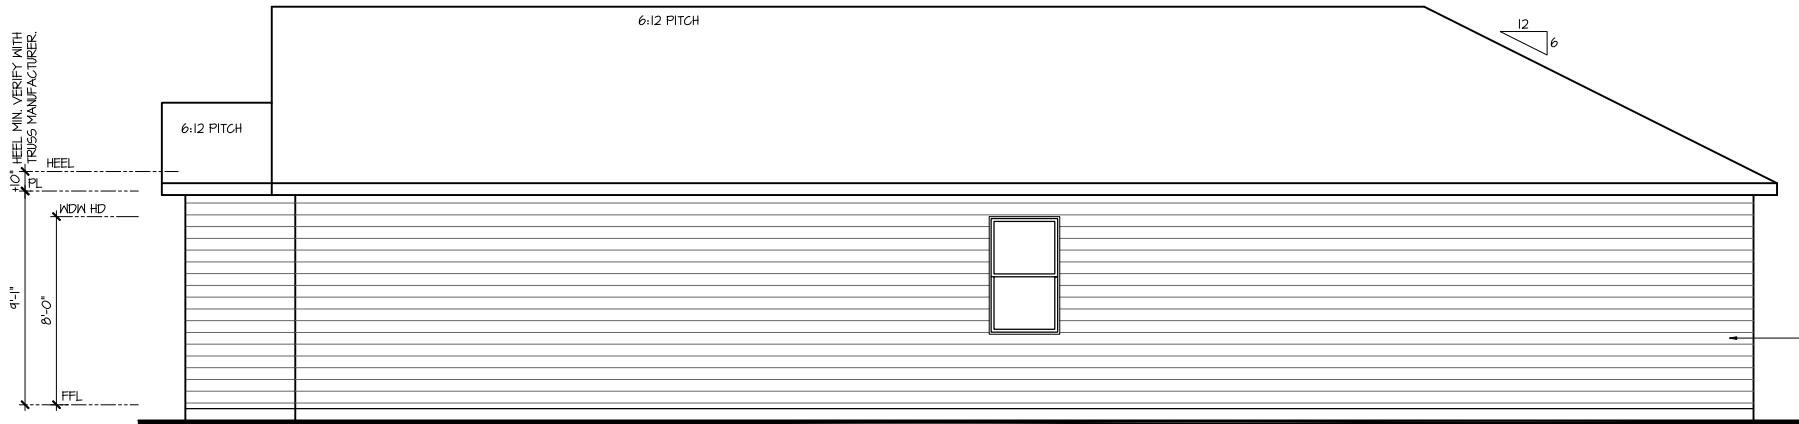

Right Elevation 'B'

SCALE: 1/4"=1'-0" AT 22"X34" LAYOUT 1/8"=1'-0" AT 11"X17" LAYOUT

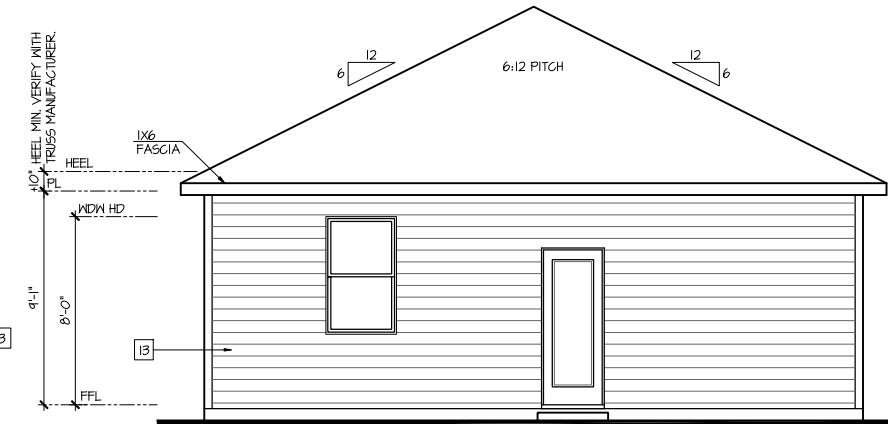

Rear Elevation 'B'

SCALE: 1/4"=1'-0" AT 22"X34" LAYOUT 1/8"=1'-0" AT 11"X17" LAYOUT

CLIENTS NAME:
 GMD6A14031

PROJECT NO: GMD6A14031
 SHEET TITLE:
'CAMERON'
EXTERIOR
ELEVATIONS
'3EFF-B'

PRINT DATE:
 August 25, 2023

SHEET NO:

2 B



FOR CONSTRUCTION

NO.	DATE:	REVISION:
△	08.25.23	

PROFESSIONAL SEAL:

PROJECT TITLE:
30' Series

CLIENTS NAME:


PROJECT NO: GMD14031

SHEET TITLE:
**'RACHEL - LH'
EXTERIOR
ELEVATIONS
'3EFF-C'**

PRINT DATE:
October 15, 2020

SHEET NO:


1C

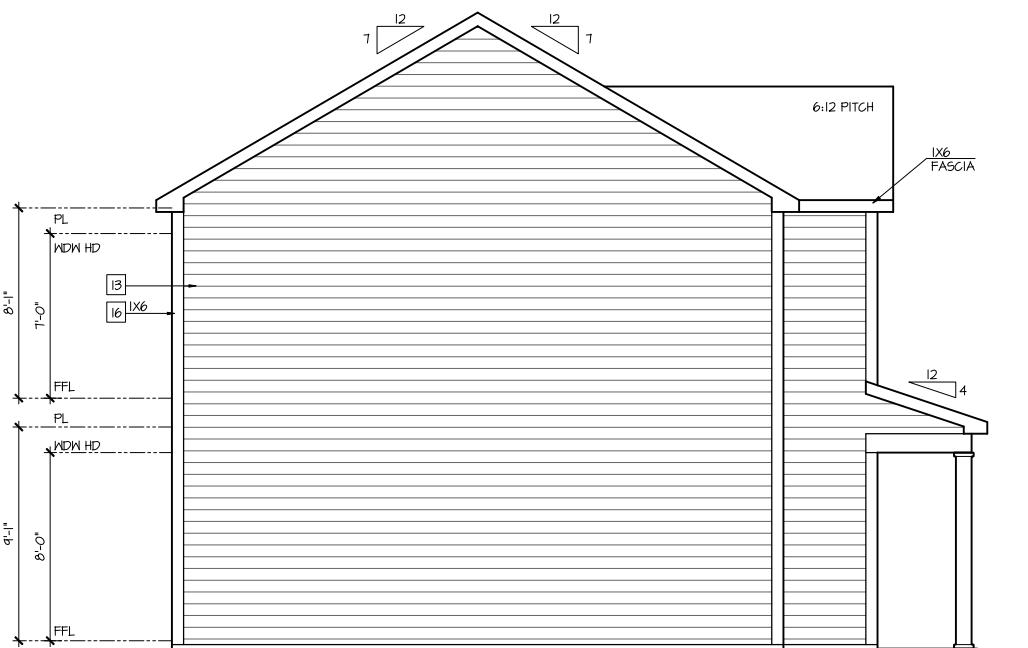

Left Elevation 'C'

SCALE: 1/4"=1'-0" AT 22"X34" LAYOUT 1/8"=1'-0" AT 11"X17" LAYOUT

FOR CONSTRUCTION

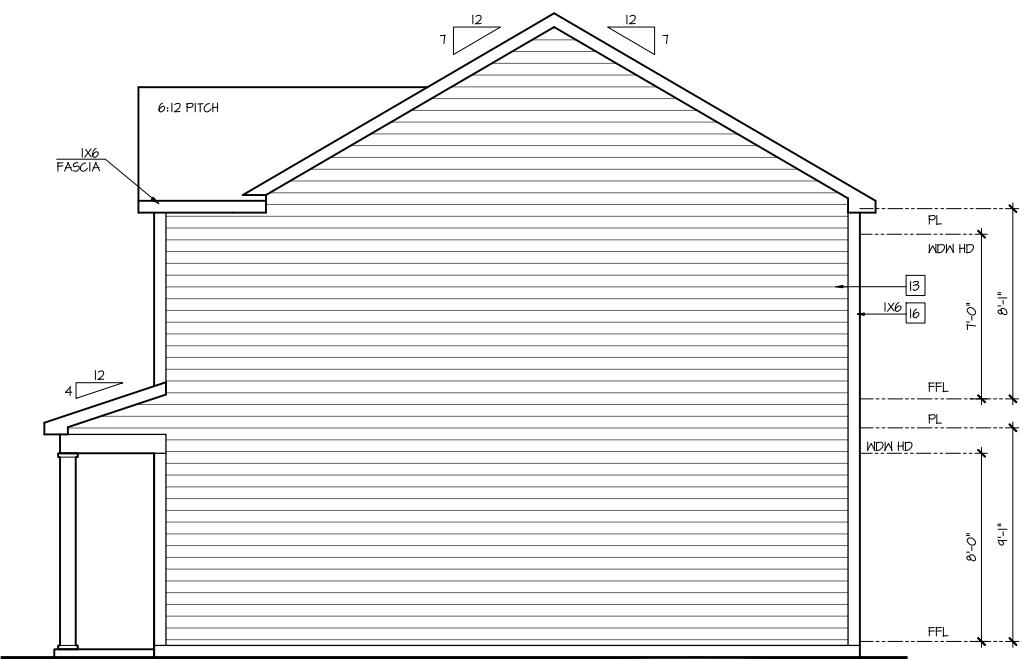

Right Elevation 'C'

SCALE: 1/4"=1'-0" AT 22"X34" LAYOUT 1/8"=1'-0" AT 11"X17" LAYOUT



Rear Elevation 'C'

SCALE: 1/4"=1'-0" AT 22"X34" LAYOUT 1/8"=1'-0" AT 11"X17" LAYOUT

NO. DATE: REVISION:
08.25.23

PROFESSIONAL SEAL:

PROJECT TITLE:
30' Series

CLIENTS NAME:


PROJECT NO: GMD14031

SHEET TITLE:
'RACHEL - LH'
EXTERIOR
ELEVATIONS
'3EFF-C'

PRINT DATE:
October 15, 2020

SHEET NO:

2C

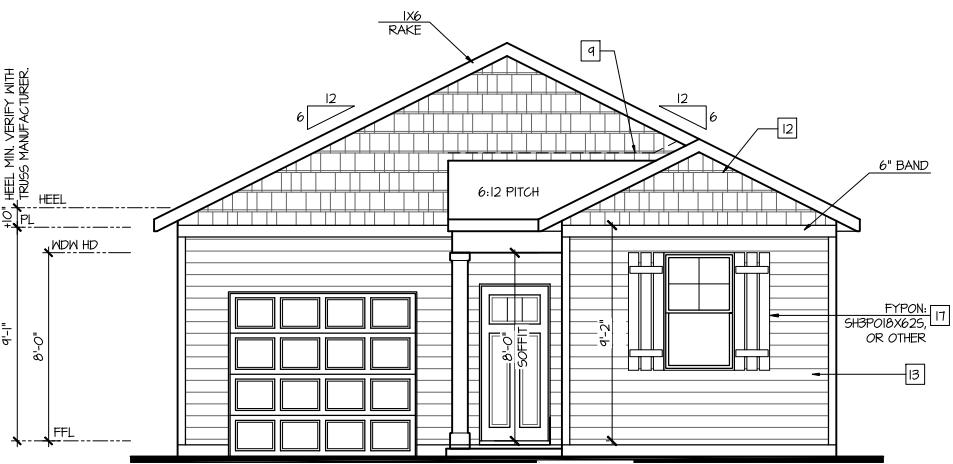

FOR CONSTRUCTION

NO.	DATE:	REVISION:
△	07.23.24	

PROFESSIONAL SEAL:

PROJECT TITLE:
30' Series
JDE#: 1281

CLIENTS NAME:


PROJECT NO: GMD6A14031

SHEET TITLE:
'DEVON'
EXTERIOR
ELEVATIONS
'3EFF-B'

PRINT DATE:
August 25, 2023


SHEET NO:

1 B

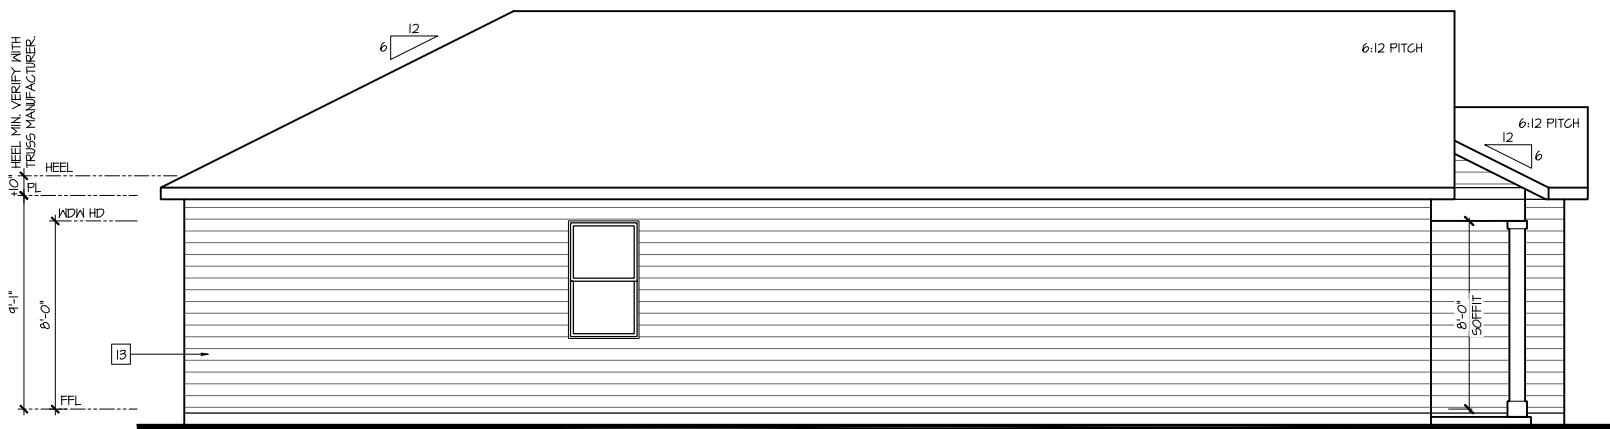

Left Elevation 'B'

SCALE: 1/4"=1'-0" AT 22'X34" LAYOUT 1/8"=1'-0" AT 11'X17" LAYOUT

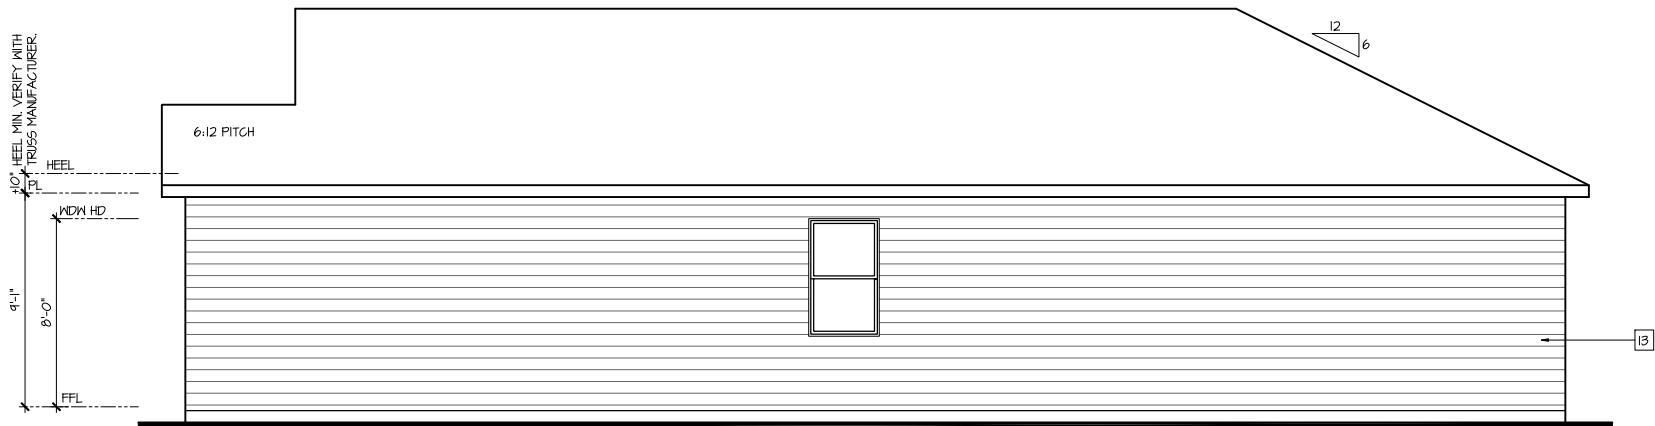

Right Elevation 'B'

SCALE: 1/4"=1'-0" AT 22'X34" LAYOUT 1/8"=1'-0" AT 11'X17" LAYOUT



Rear Elevation 'B'

SCALE: 1/4"=1'-0" AT 22'X34" LAYOUT 1/8"=1'-0" AT 11'X17" LAYOUT

FOR CONSTRUCTION

NO. DATE: REVISION:

01.23.24

PROFESSIONAL SEAL:

PROJECT TITLE:

30' Series
JDE#: 1281

CLIENTS NAME:

GMD6A14031

PROJECT NO.:

'DEVON'
EXTERIOR
ELEVATIONS
'3EFF-B'

PRINT DATE:

August 25, 2023

SHEET NO.:

2 B