


Scope of Exterior Improvements:

- Reconstruct all new stairs and ramps to current codes.
- Paint all exterior wood siding
- New gutters and downspouts
- New front screen wall
- New rear staff patio
- New landscaping
- New building signage

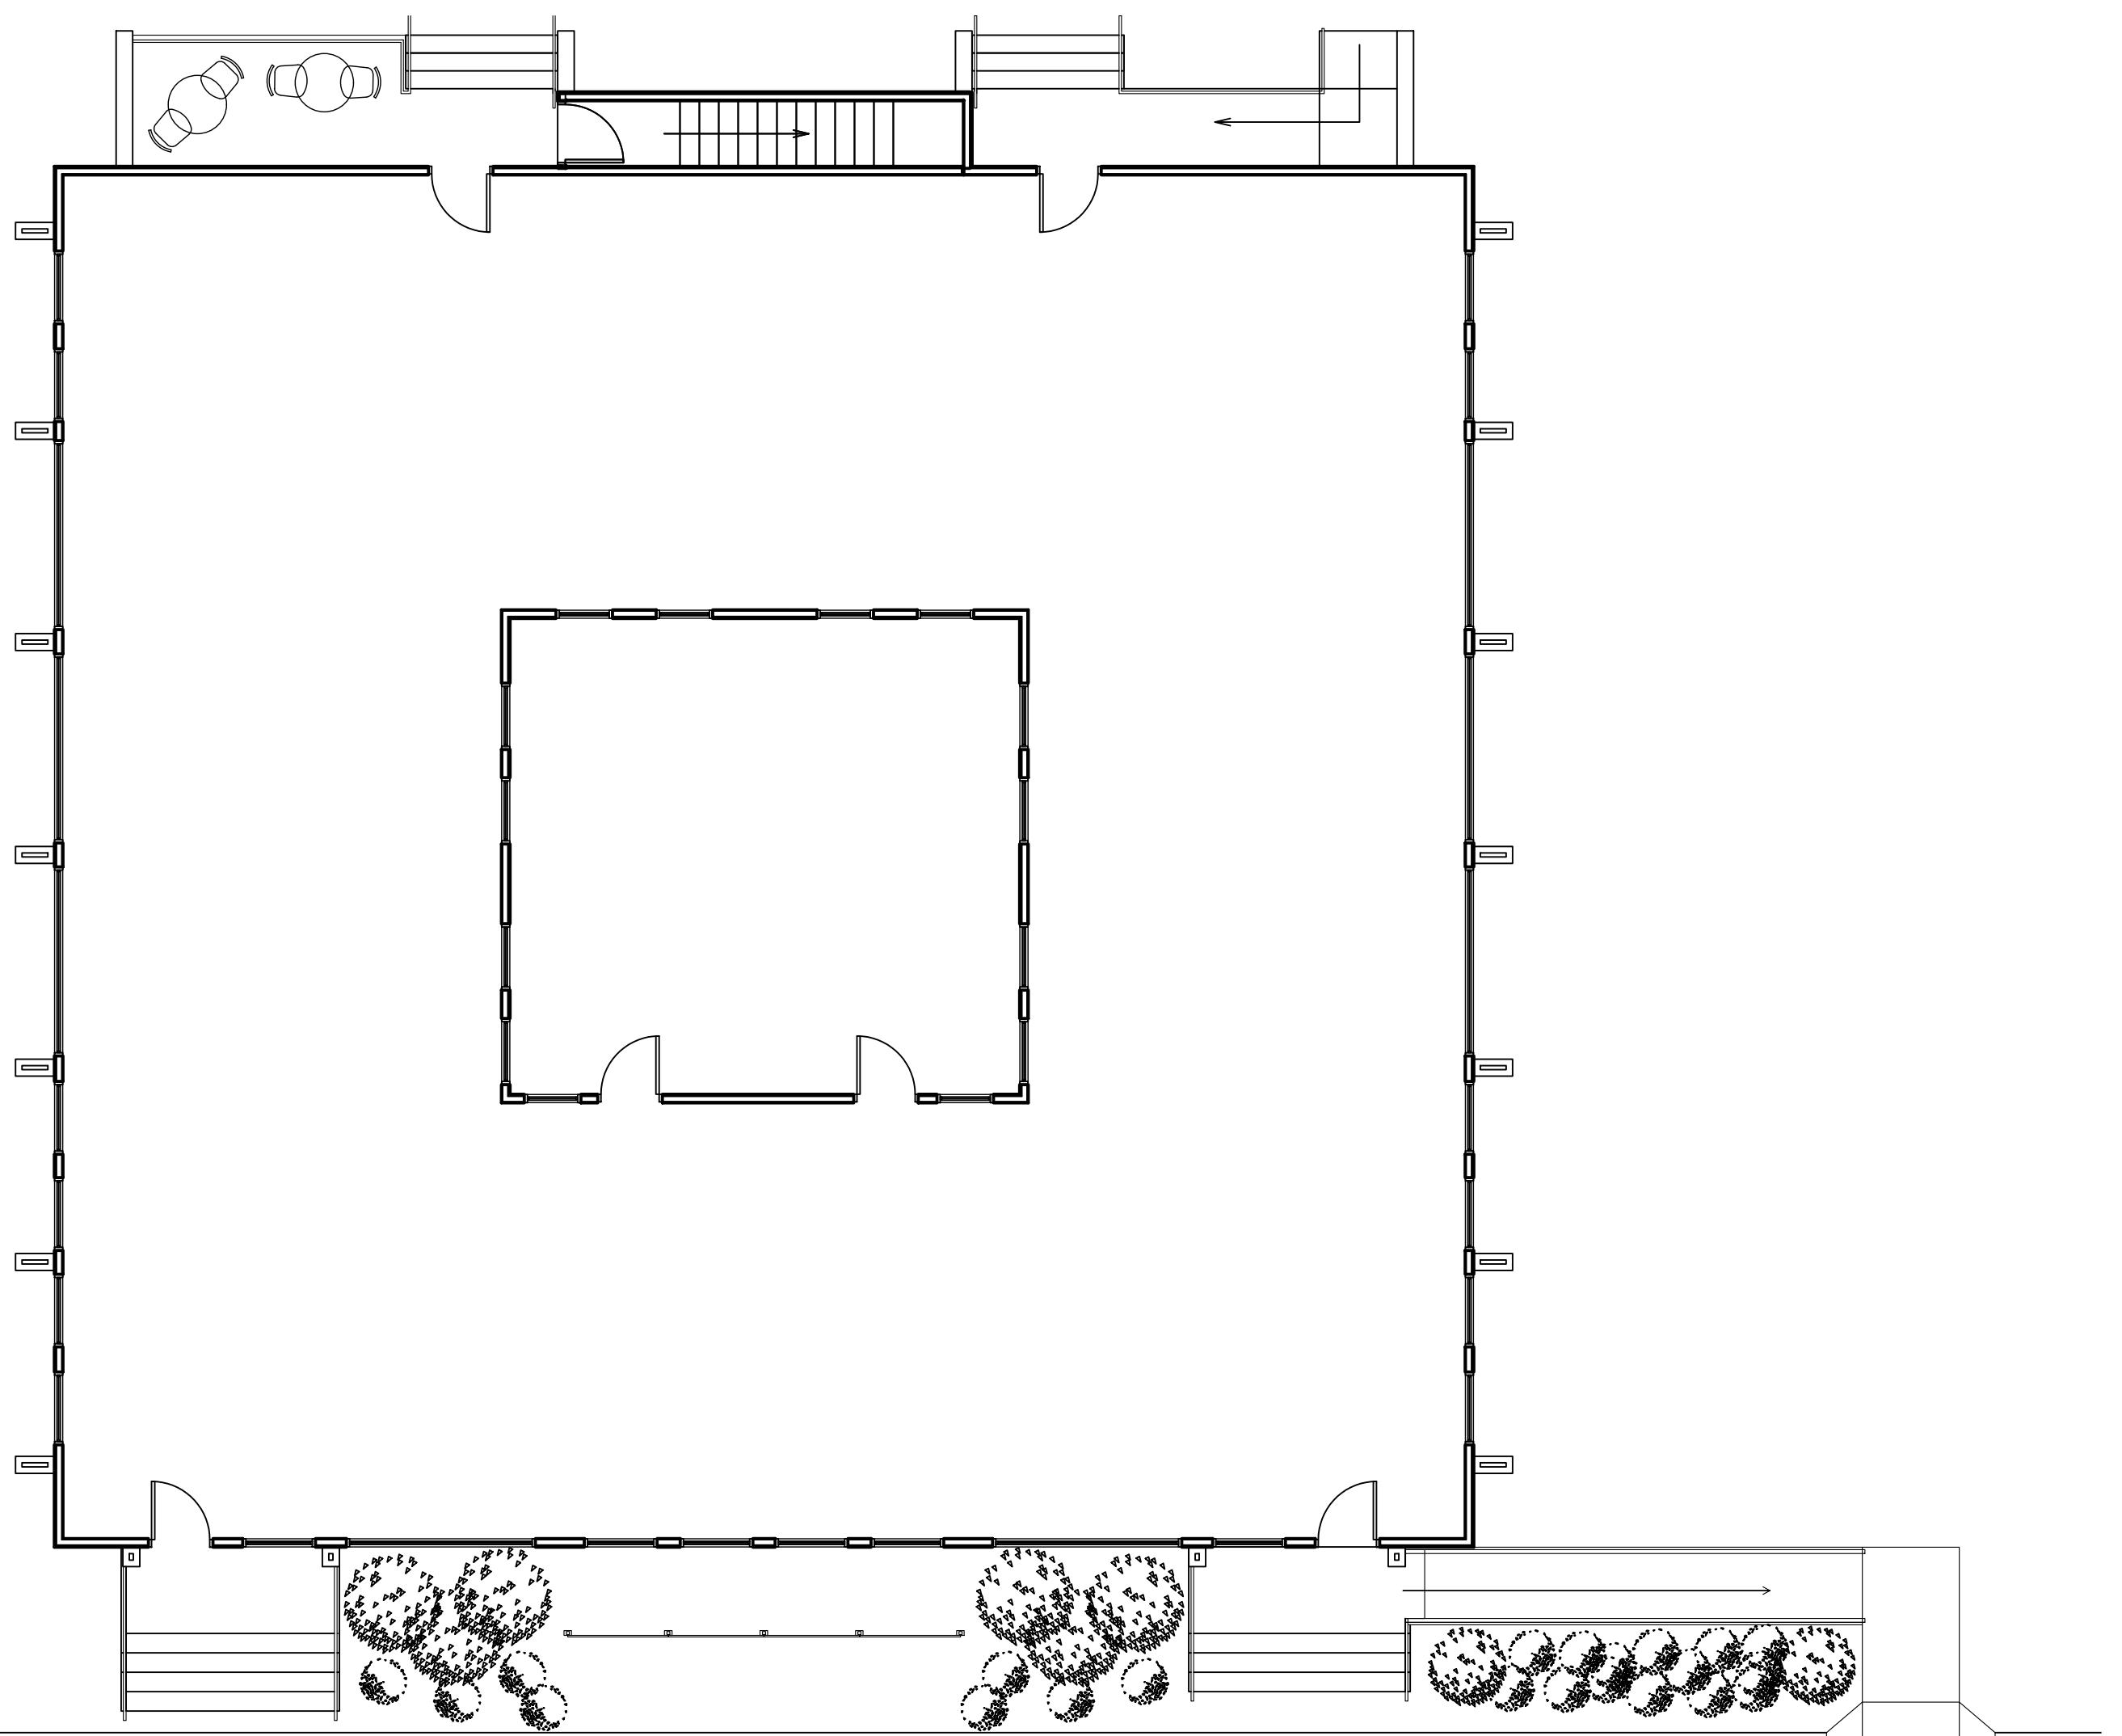


4 FLOOR PLAN




1 FRONT EXTERIOR RENDERING

1/8" = 1'-0"

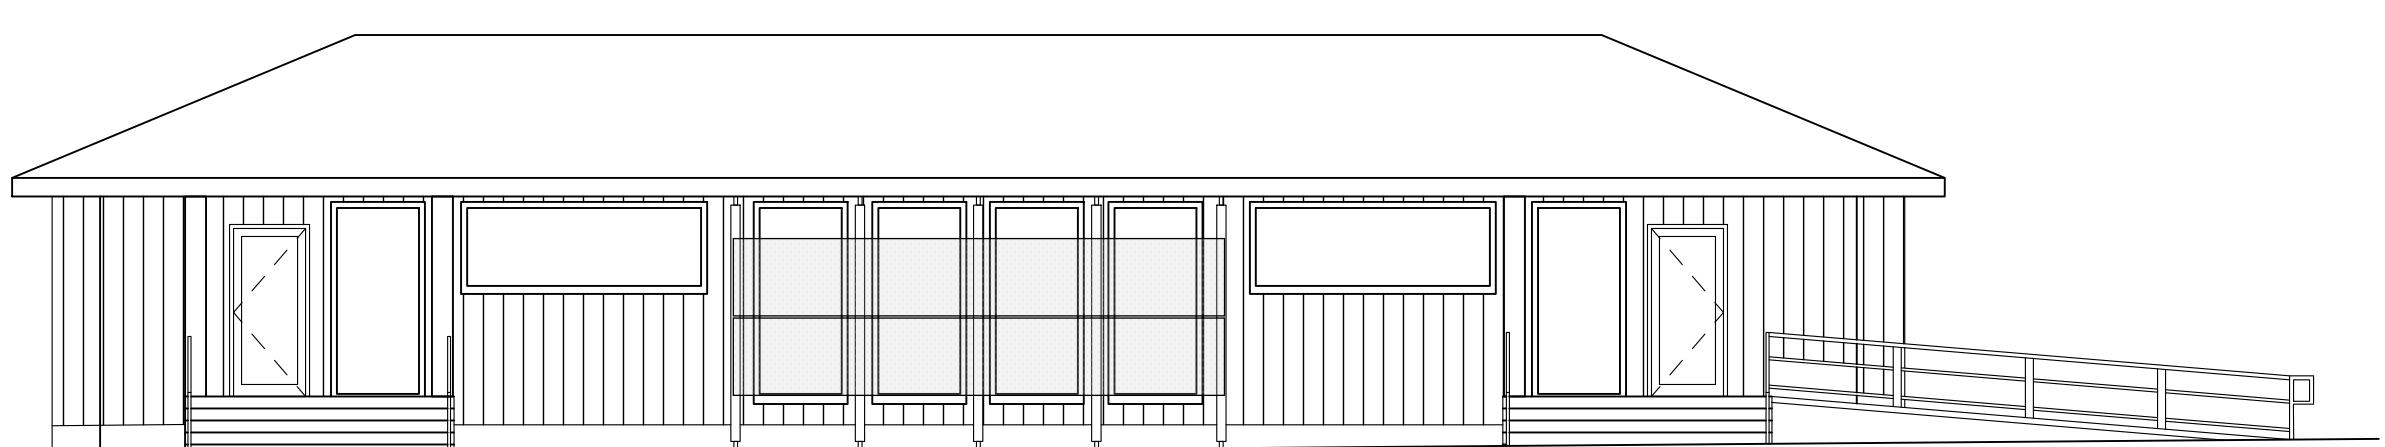

2 FRONT EXTERIOR ELEVATION

1/8" = 1'-0"

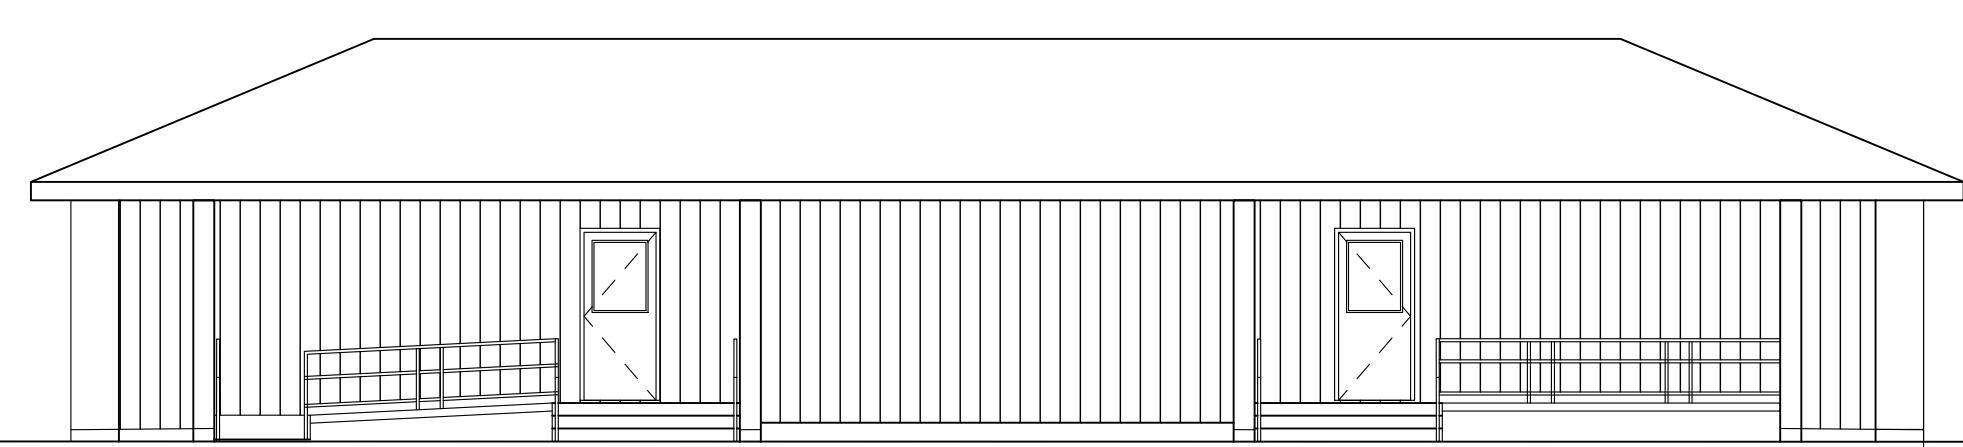


3 BACK EXTERIOR ELEVATION

1/8" = 1'-0"

BOULEVARD ANIMAL HOSPITAL
600 OGLETHORPE AVE
ATHENS, GA

Seal:

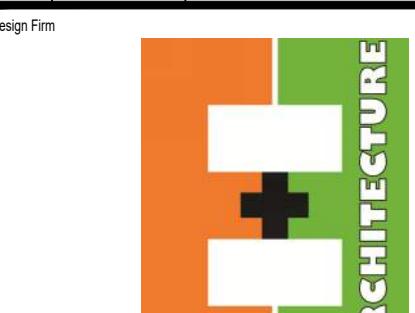

297 PRINCE AVE. SUITE 288
ATHENS, GEORGIA
O: 706.650.1330

Drawing Title
PROPOSED
EXTERIOR
BUILDING
IMPROVEMENTS
Date
07.30.25
Project Number
2025-31
Drawing Number

A-1.0