




1913 SANBORN

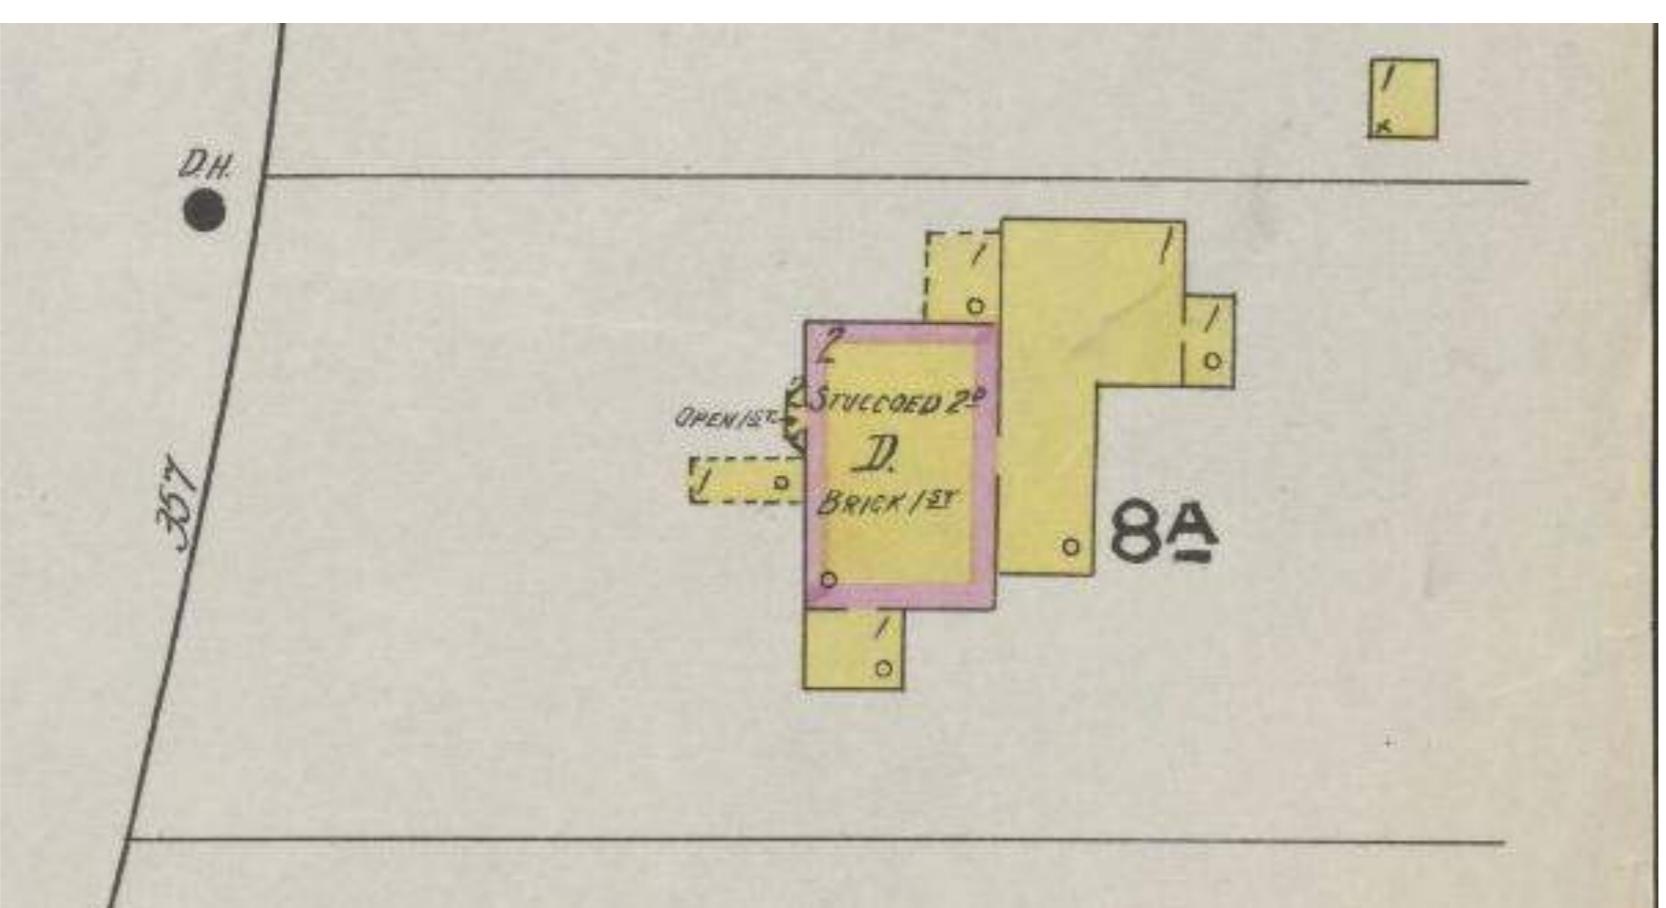

1918 SANBORN

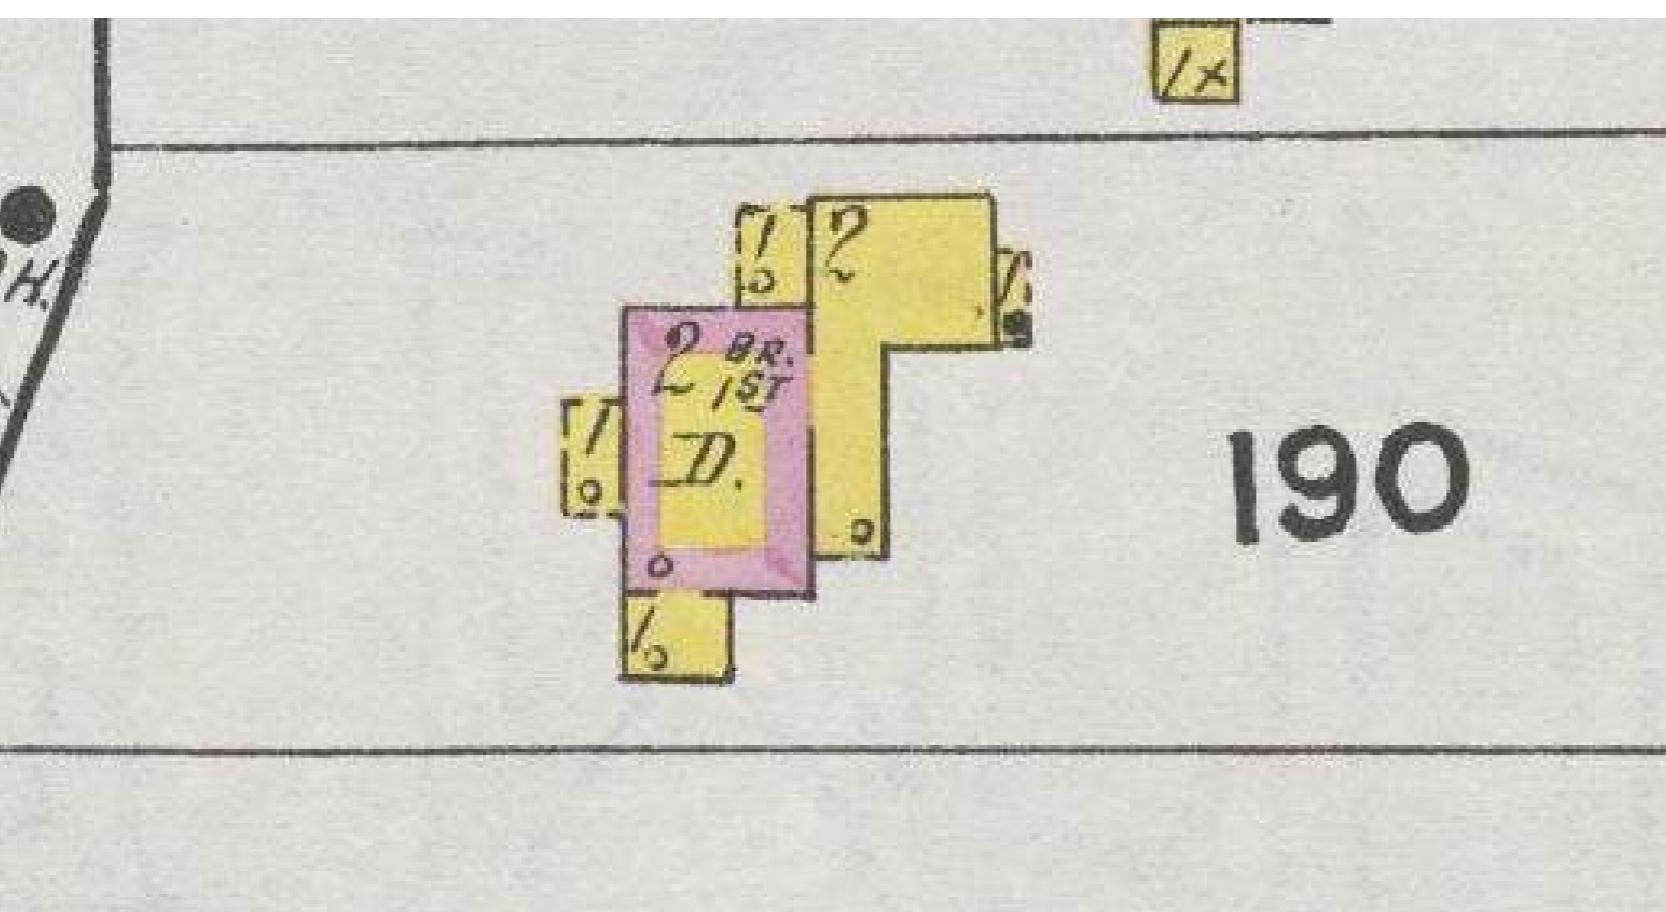

1926 SANBORN

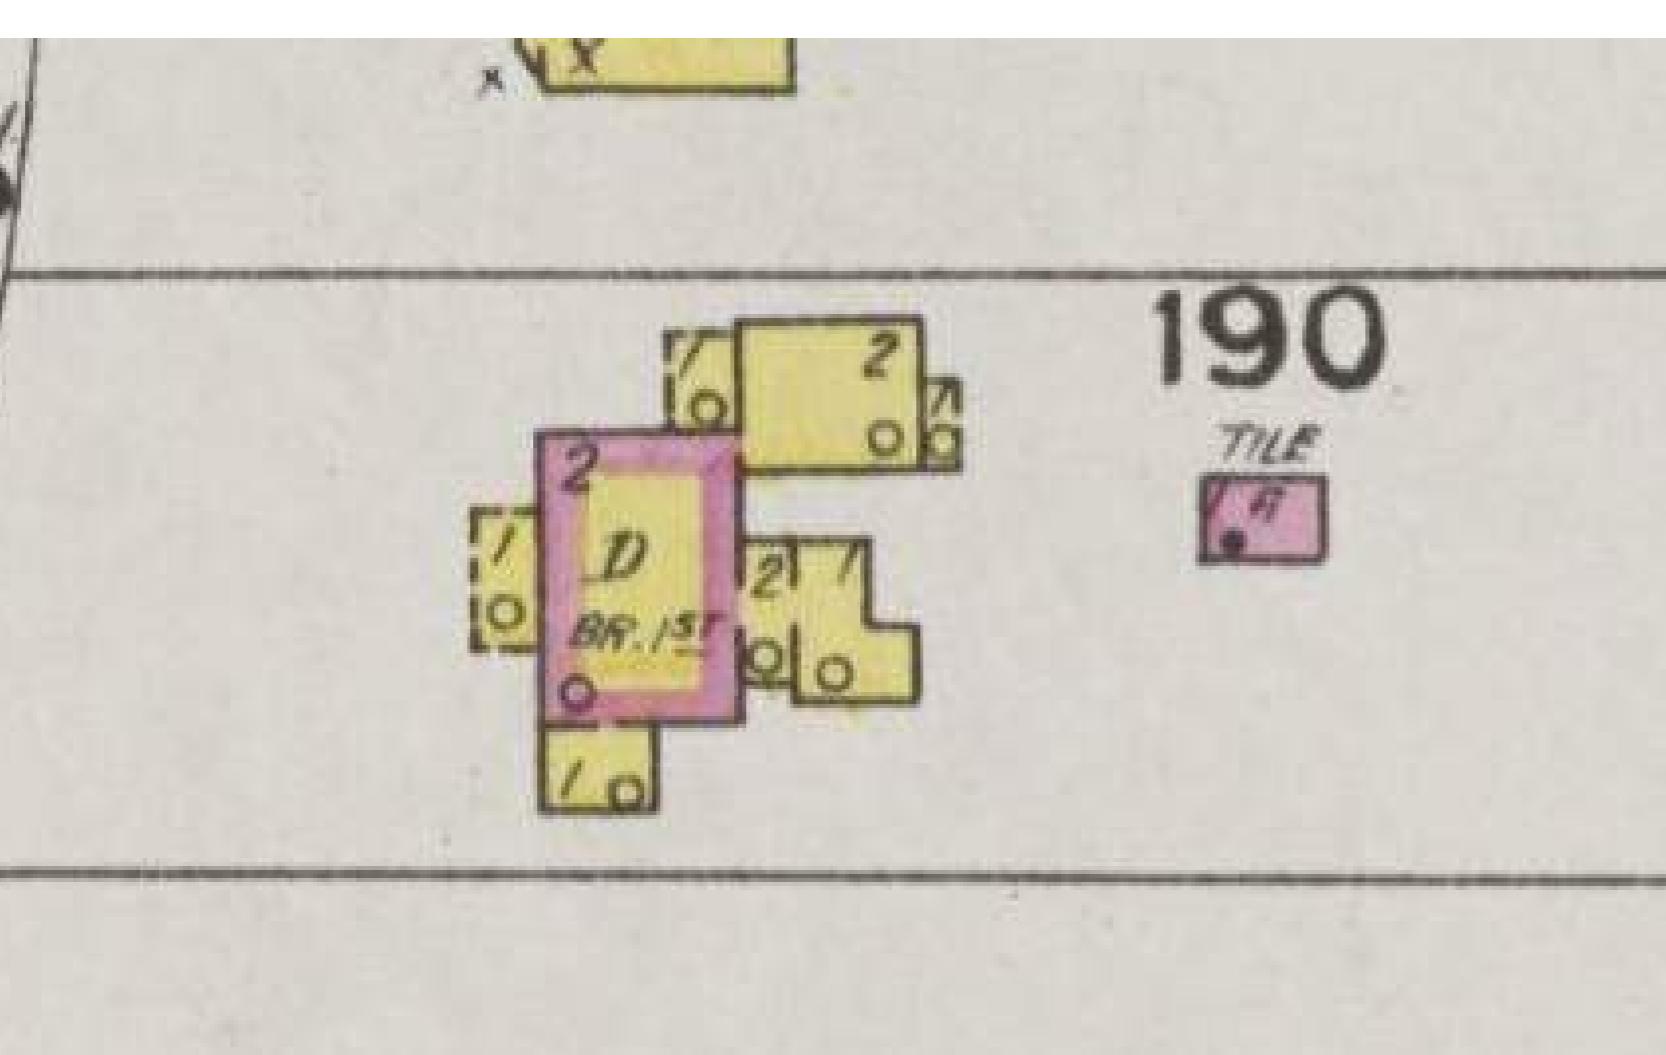

1946 AERIAL

357 SOUTH MILLEDGE

ATHENS, GA 30605

Seal:

No. Issue Notes Date

Design Firm



297 PRINCE AVE. SUITE 28B  
ATHENS, GEORGIA  
O: 706.850.1330

Drawing Title

HISTORICAL  
IMAGES

Date:

08.15.25

Project Number:

2025-24

Drawing Number

EX-1.0

# 357 SOUTH MILLEDGE

ATHENS, GA 30605

THIS DRAWING IS THE PROPERTY OF E+E ARCHITECTURE & IS NOT TO BE REPRODUCED OR COPIED IN WHOLE OR IN PART WITHOUT WRITTEN APPROVAL. IT IS ONLY TO BE USED FOR THE PROJECT & SITE SPECIFICALLY IDENTIFIED HEREIN & IS NOT TO BE USED ON ANY OTHER SITE. IT IS TO BE RETURNED UPON REQUEST. E+E ARCHITECTURE AND IS PROTECTED UNDER FEDERAL COPYRIGHT LAW AND HAS BEEN COPYRIGHTED BY E+E ARCHITECTURE INC. © 2025 OWNERSHIP OF DOCUMENTS IS NON TRANSFERABLE.

E+E ARCHITECTURE INC. IS NOT RESPONSIBLE FOR INTERPRETING THE INTENT OF THE CONSTRUCTION DOCUMENTS, INCLUDING MAKING MODIFICATIONS AS MAY BE NECESSARY DURING THE CONSTRUCTION PHASE, AND THAT E+E ARCHITECTURE INC. IS NO LONGER LIABLE FOR THE WORK WHERE CHANGES TO THESE DOCUMENTS HAVE BEEN MADE.

CONSULTING ENGINEERS:

Seal:

No. Issue Notes Date

Design Firm



297 PRINCE AVE. SUITE 28B  
ATHENS, GEORGIA  
O: 706.850.1330

Drawing Title

EXISTING EXTERIOR ELEVATIONS

Date: 08.15.25 Project Number: 2025-24

Drawing Number

EX-1.1





1 EXISTING FRONT ELEVATION  
1/4" = 1'-0"



2 EXISTING SIDE B ELEVATION  
1/4" = 1'-0"

357 SOUTH MILLEDGE

ATHENS, GA 30605

Seal:

No. Issue Notes Date  
Design Firm **E+E ARCHITECTURE**  
297 PRINCE AVE. SUITE 28B  
ATHENS, GEORGIA  
O: 706.850.1330

Drawing Title  
EXISTING EXTERIOR ELEVATIONS

Date: 08.15.25 Project Number: 2025-24

Drawing Number

**EX-1.2**



1 EXISTING SIDE A ELEVATION  
1/4" = 1'-0"




2 EXISTING REAR ELEVATION  
1/4" = 1'-0"

357 SOUTH MILLEDGE

ATHENS, GA 30605

Seal:

No. Issue Notes Date

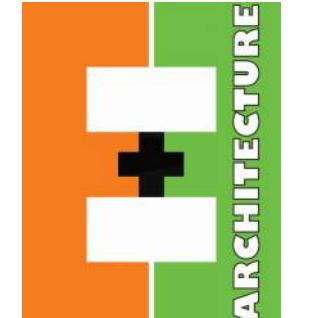Design Firm   
297 PRINCE AVE. SUITE 28B  
ATHENS, GEORGIA  
O: 706.850.1330

Drawing Title

EXISTING  
EXTERIOR  
ELEVATIONS

Date: 08.15.25 Project Number: 2025-24

Drawing Number

EX-1.3

# 357 SOUTH MILLEDGE

ATHENS, GA 30605

Seal:

No. Issue Notes Date

Design Firm




297 PRINCE AVE. SUITE 288  
ATHENS, GEORGIA  
O: 706.650.1330

Drawing Title


ROOF PLANS:  
PROPOSED AND  
EXISTING

Date: 08.28.25 Project Number: 2025-24

Drawing Number

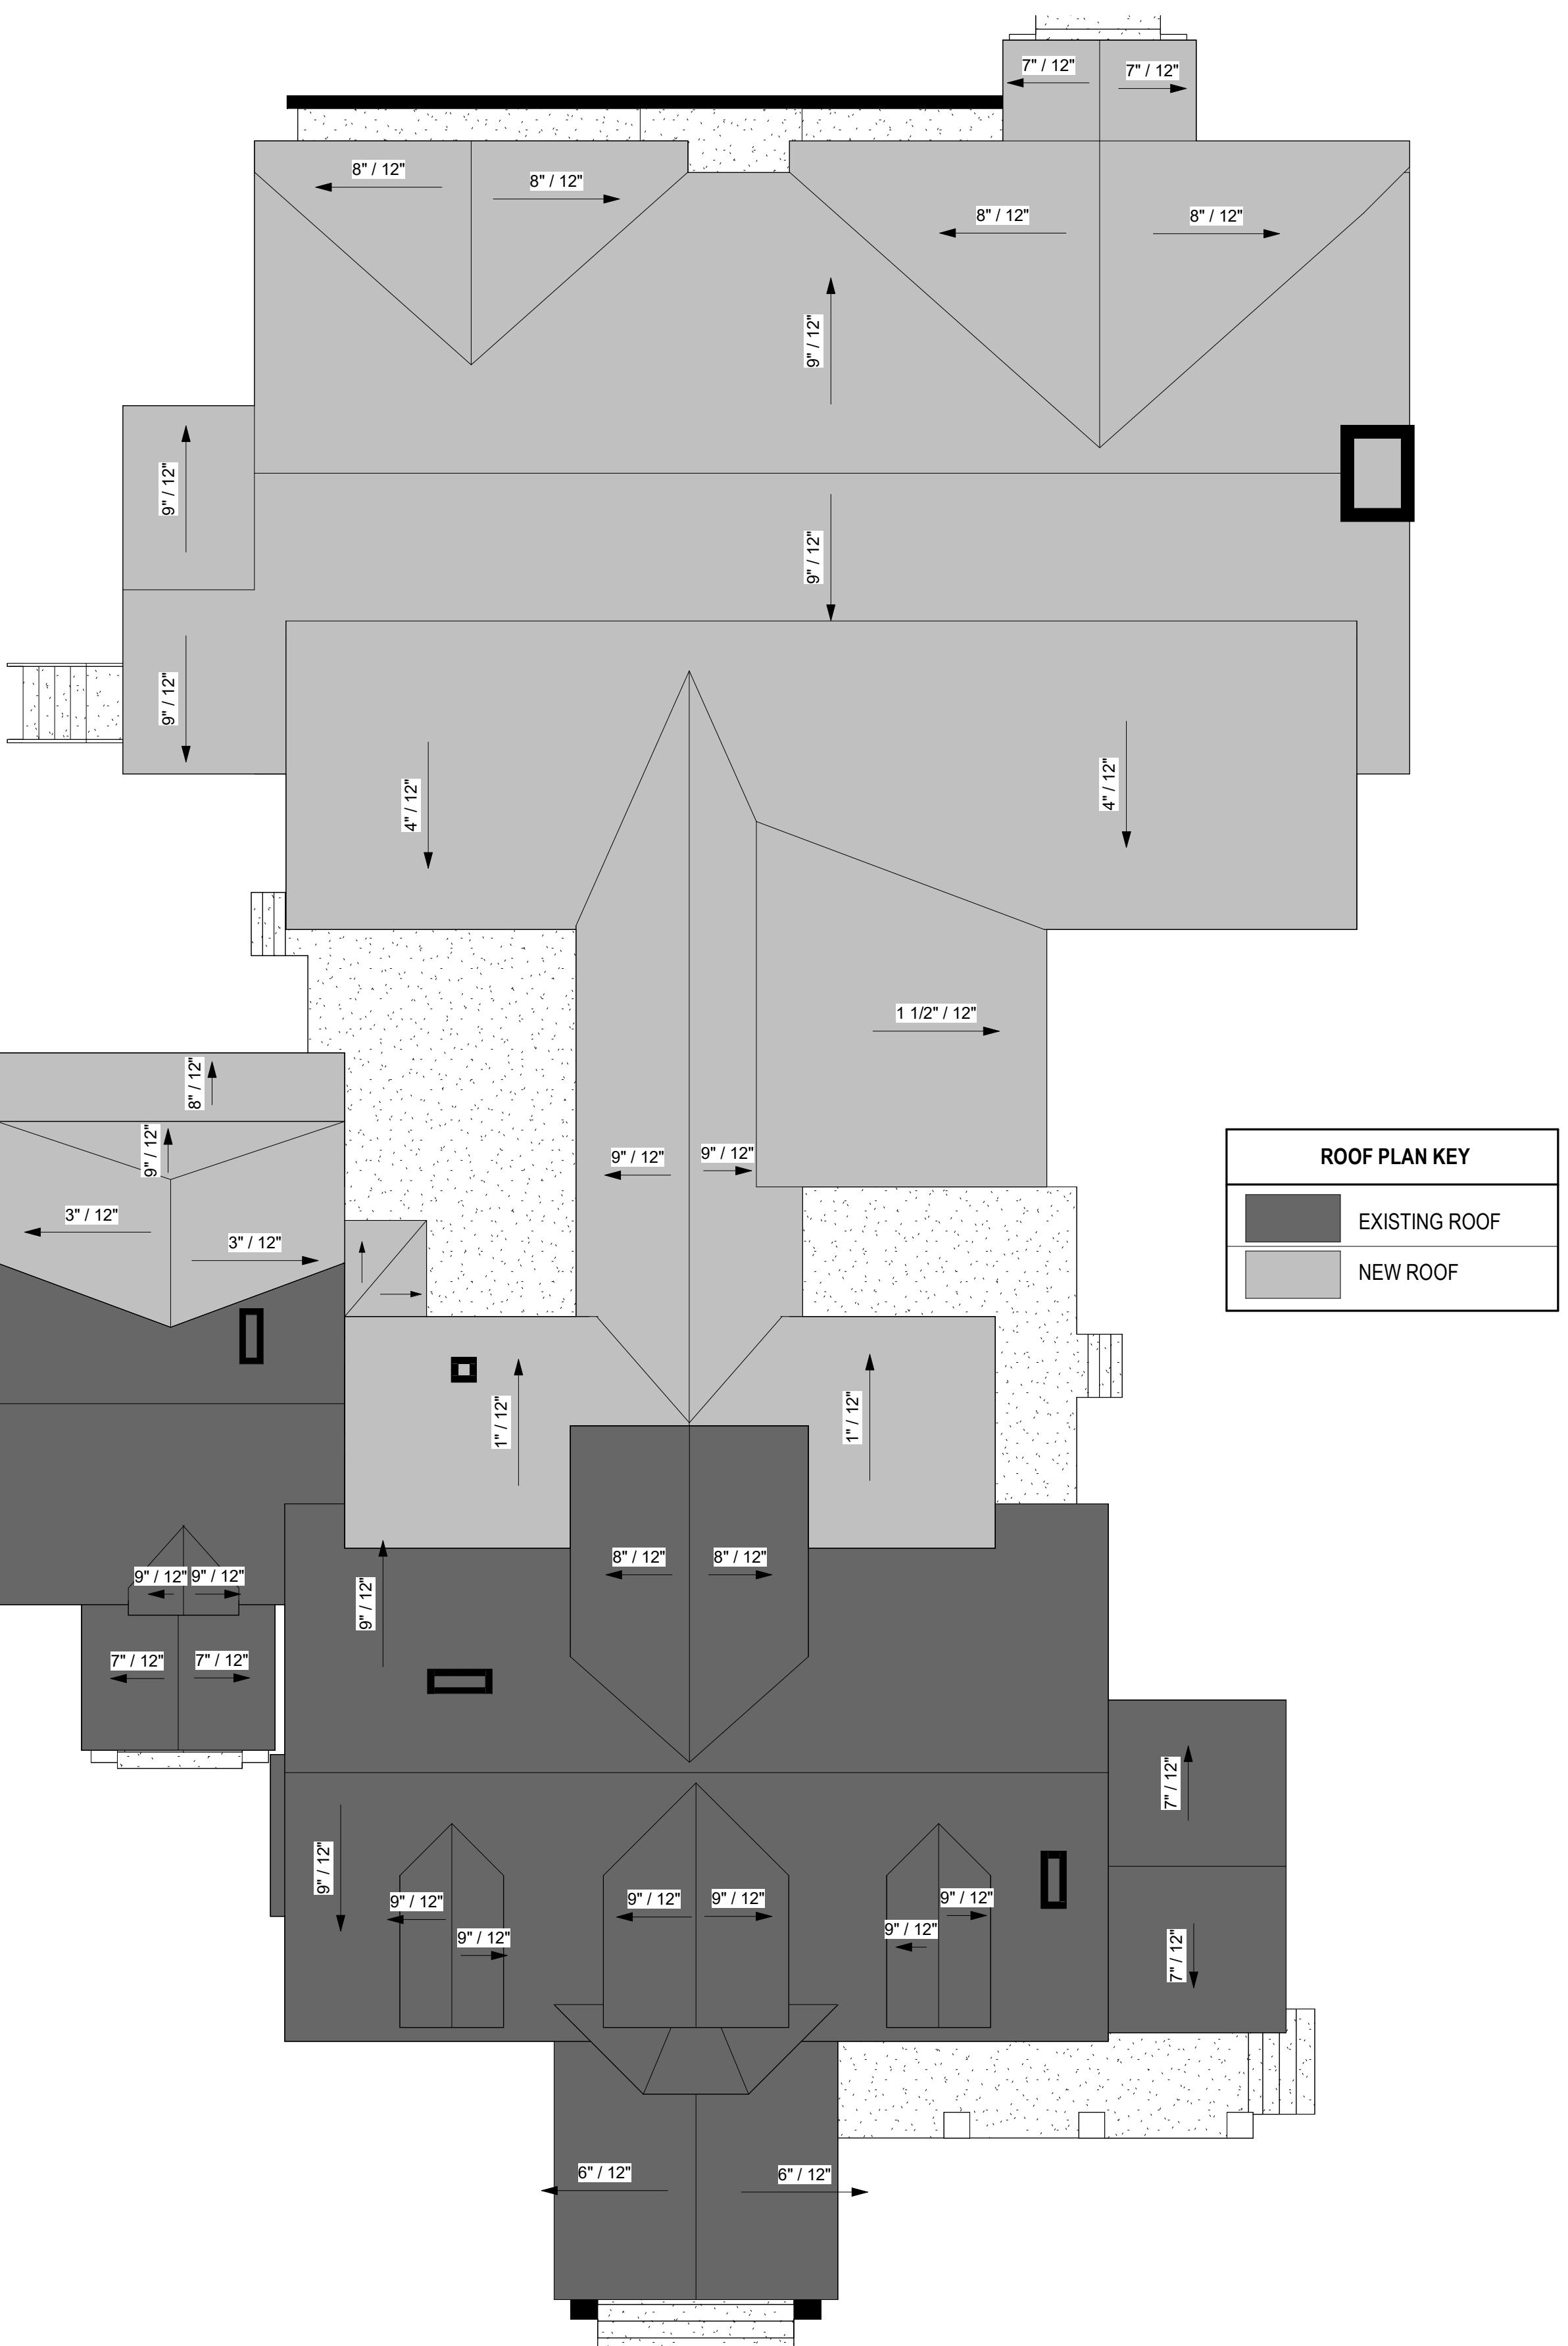

2 EXISTING ROOF PLAN  
1/8" = 1'-0"

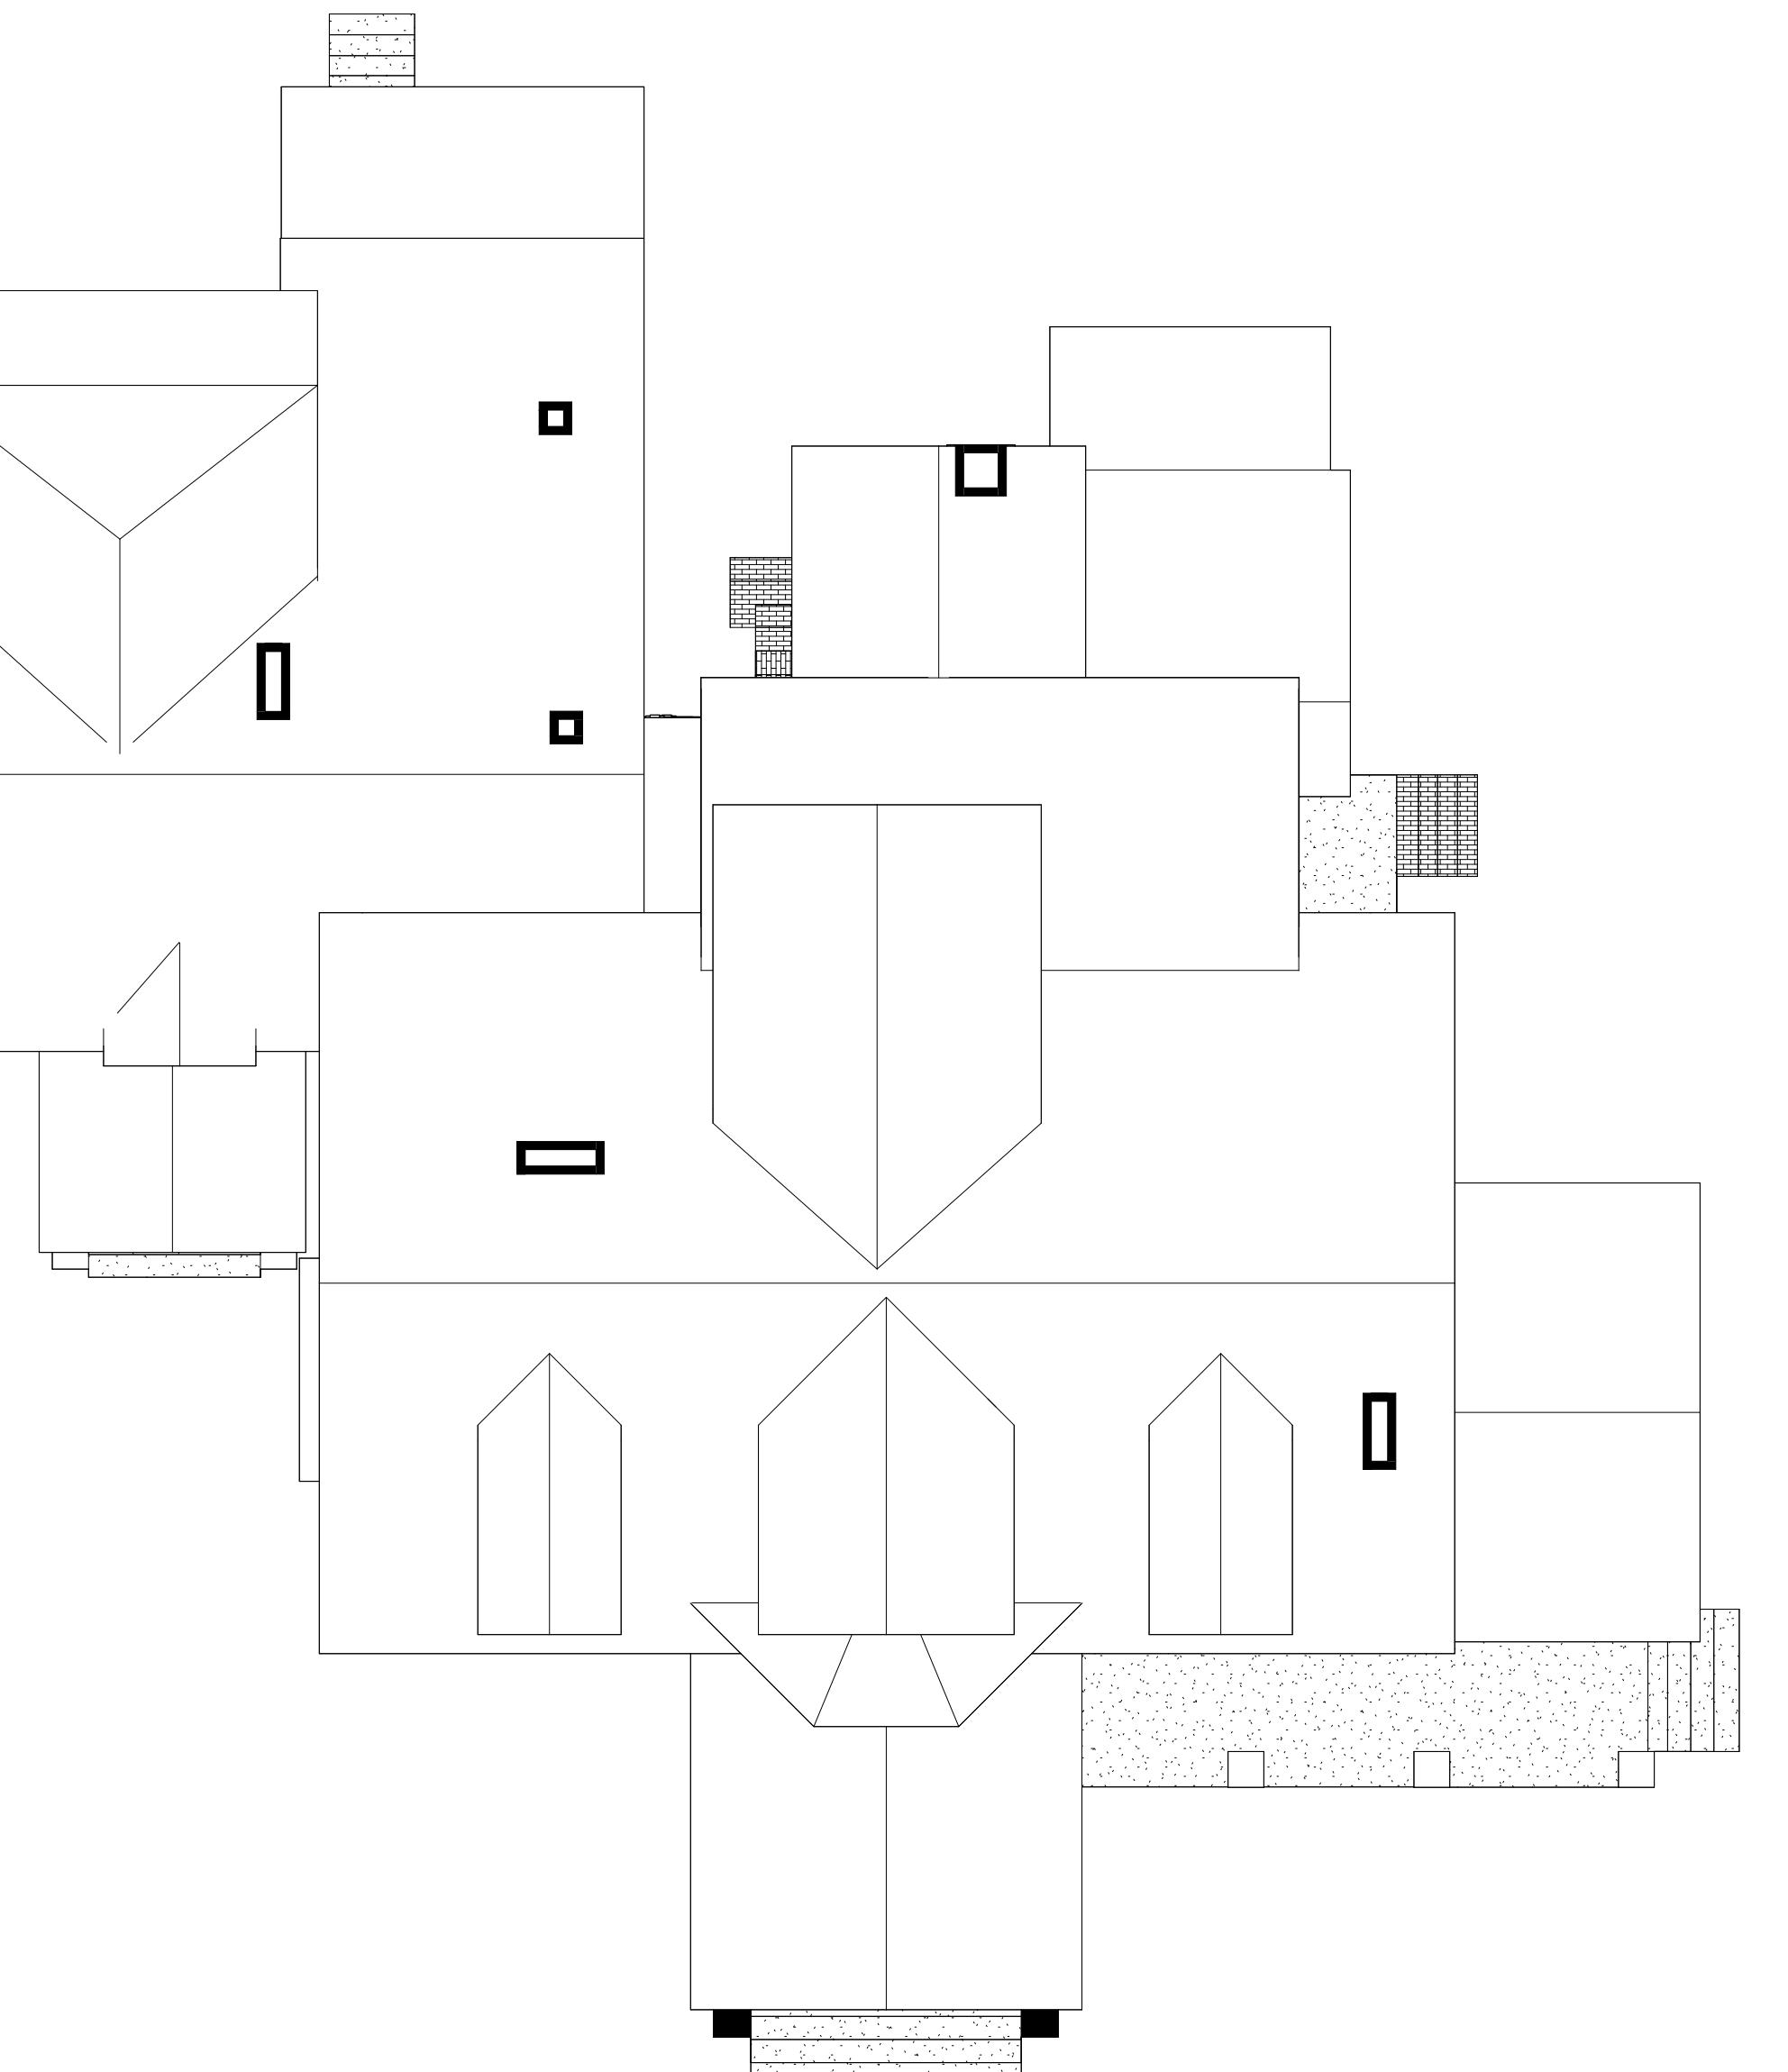

**A-1.0**



1 MILLEDGE VIEW (WEST)



2 MILLEDGE VIEW (SOUTHWEST FACADE)



3 SIDE YARD (SOUTH)



4 REAR (EAST)



6 SIDE YARD (NORTH)



5 REAR (NORTHEAST FACADE)

357 SOUTH MILLEDGE

ATHENS, GA 30605

Seal:

No. Issue Notes Date

Design Firm



297 PRINCE AVE. SUITE 288  
ATHENS, GEORGIA  
O: 706.650.1330

Drawing Title

PROPOSED ADDITIONS

Date: 09/03/25 Project Number: 2025-24

Drawing Number

A-1.1