
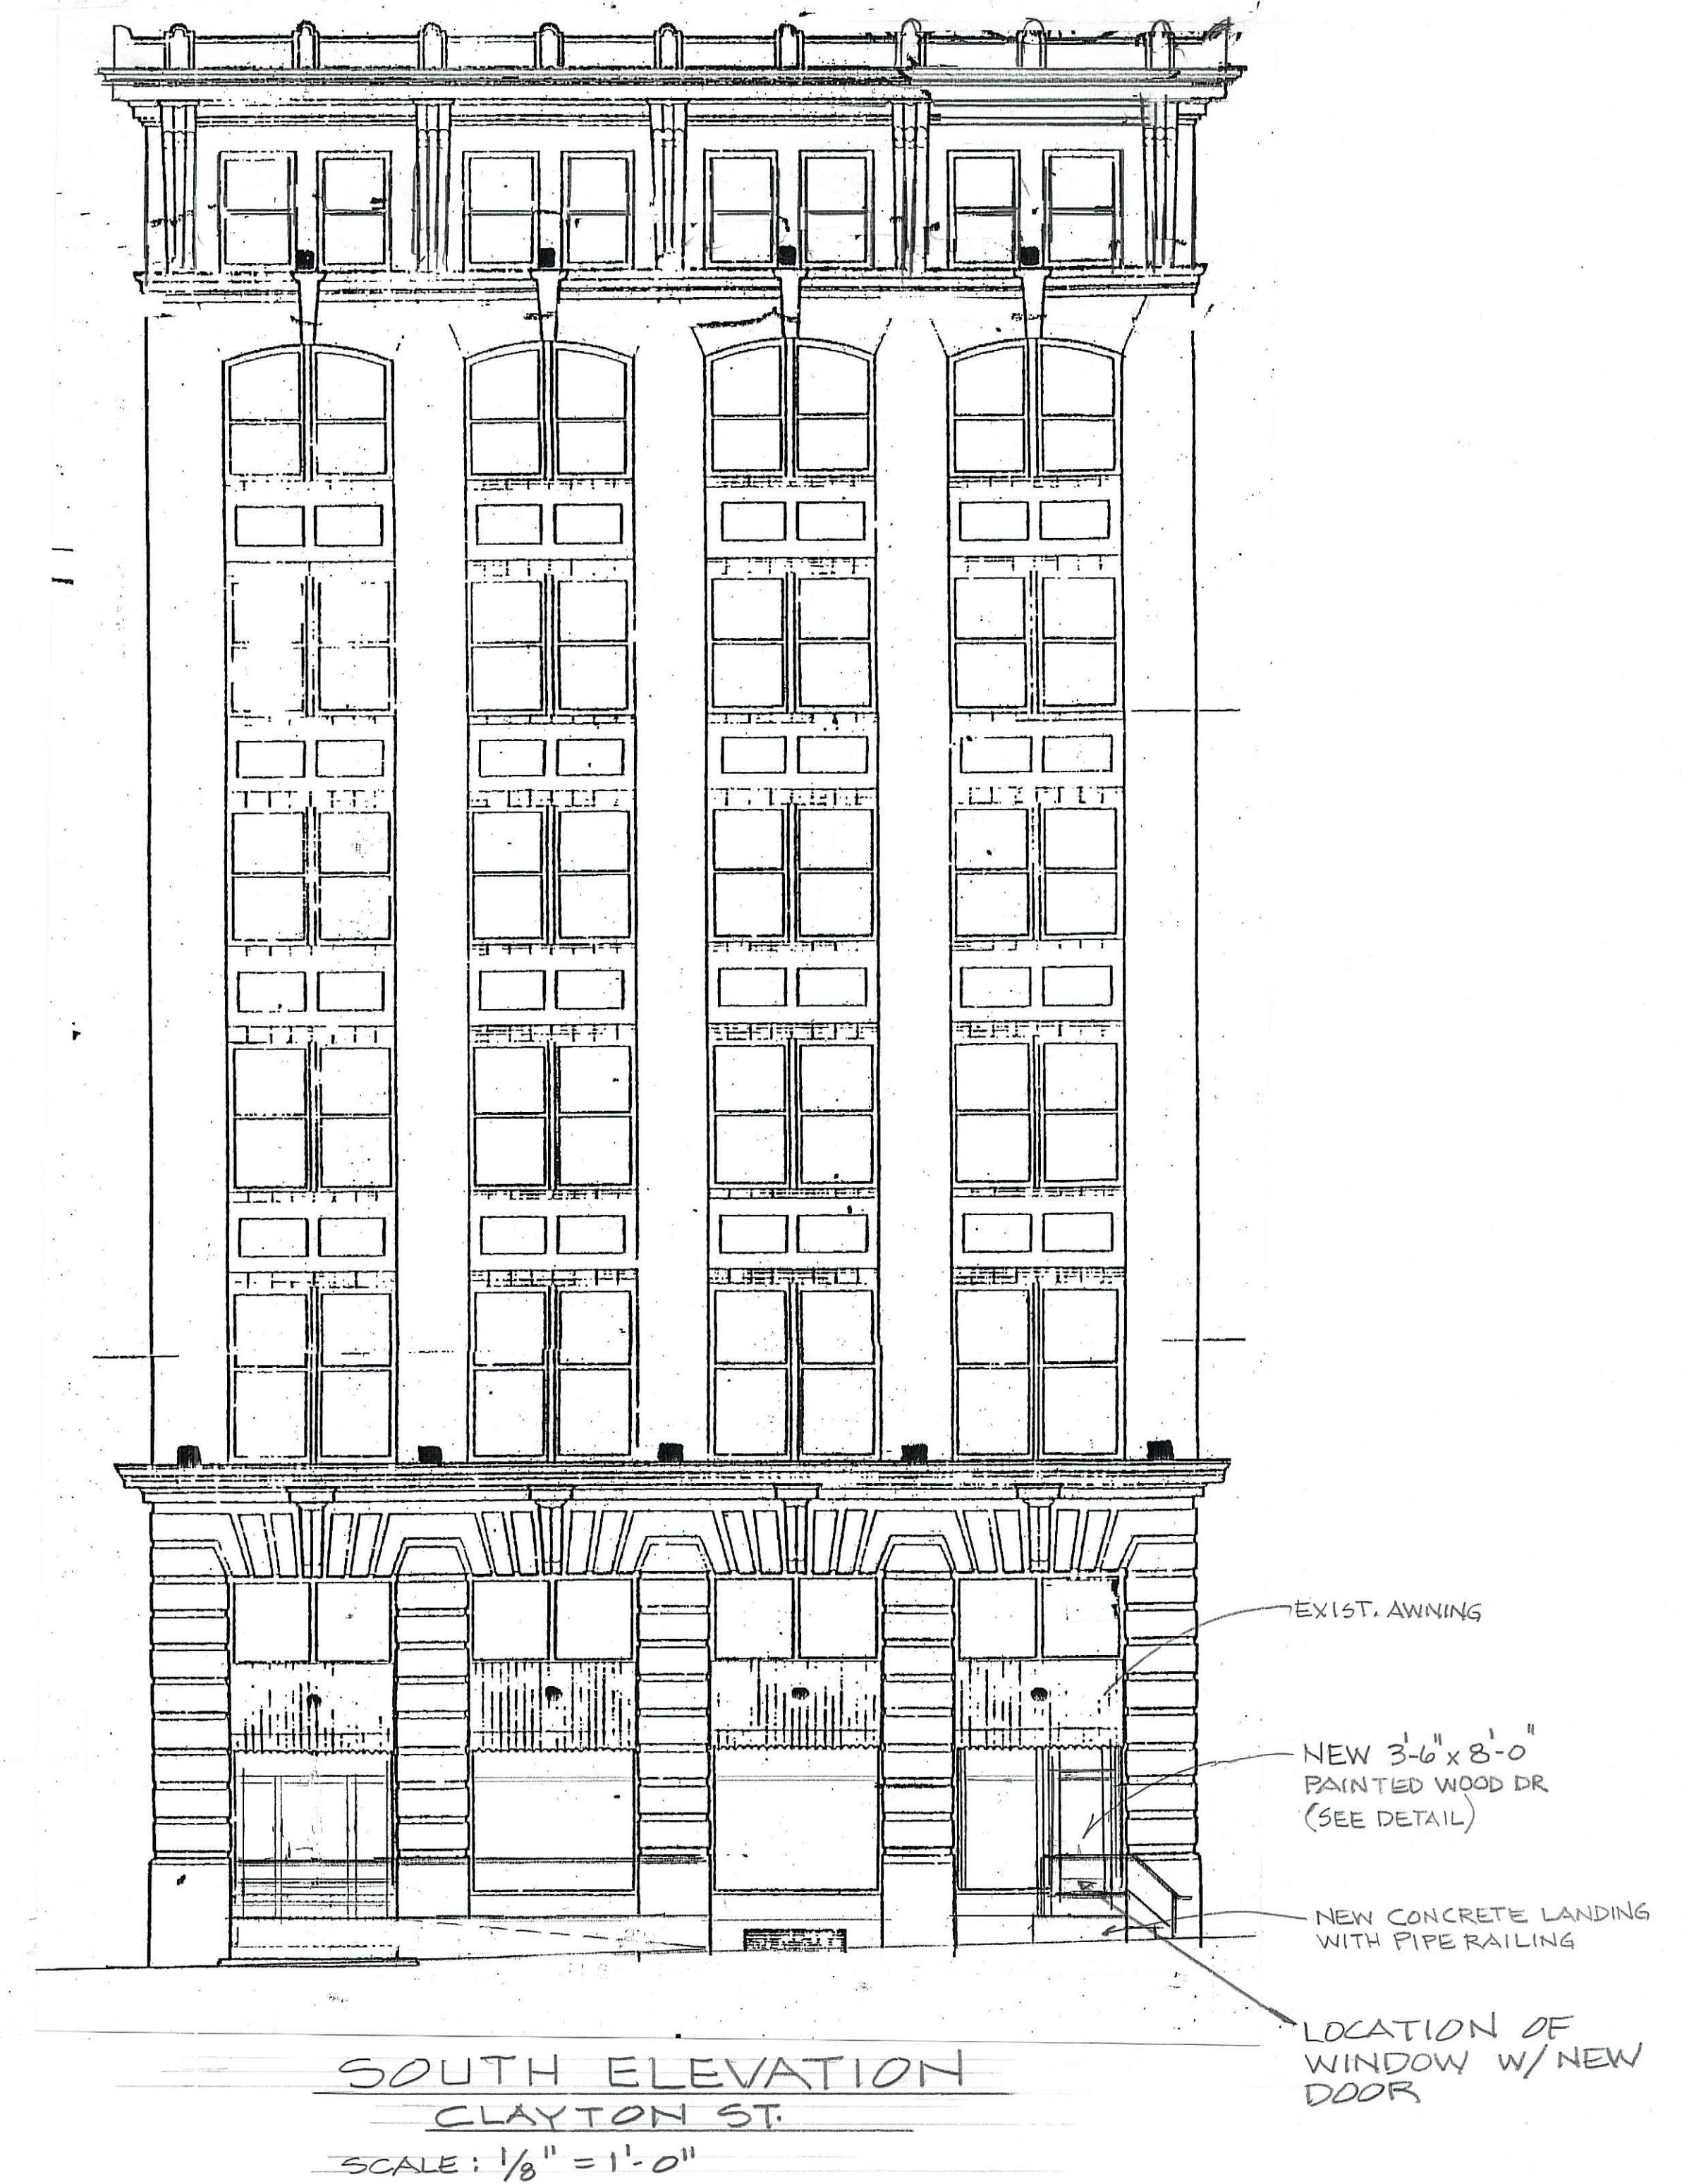
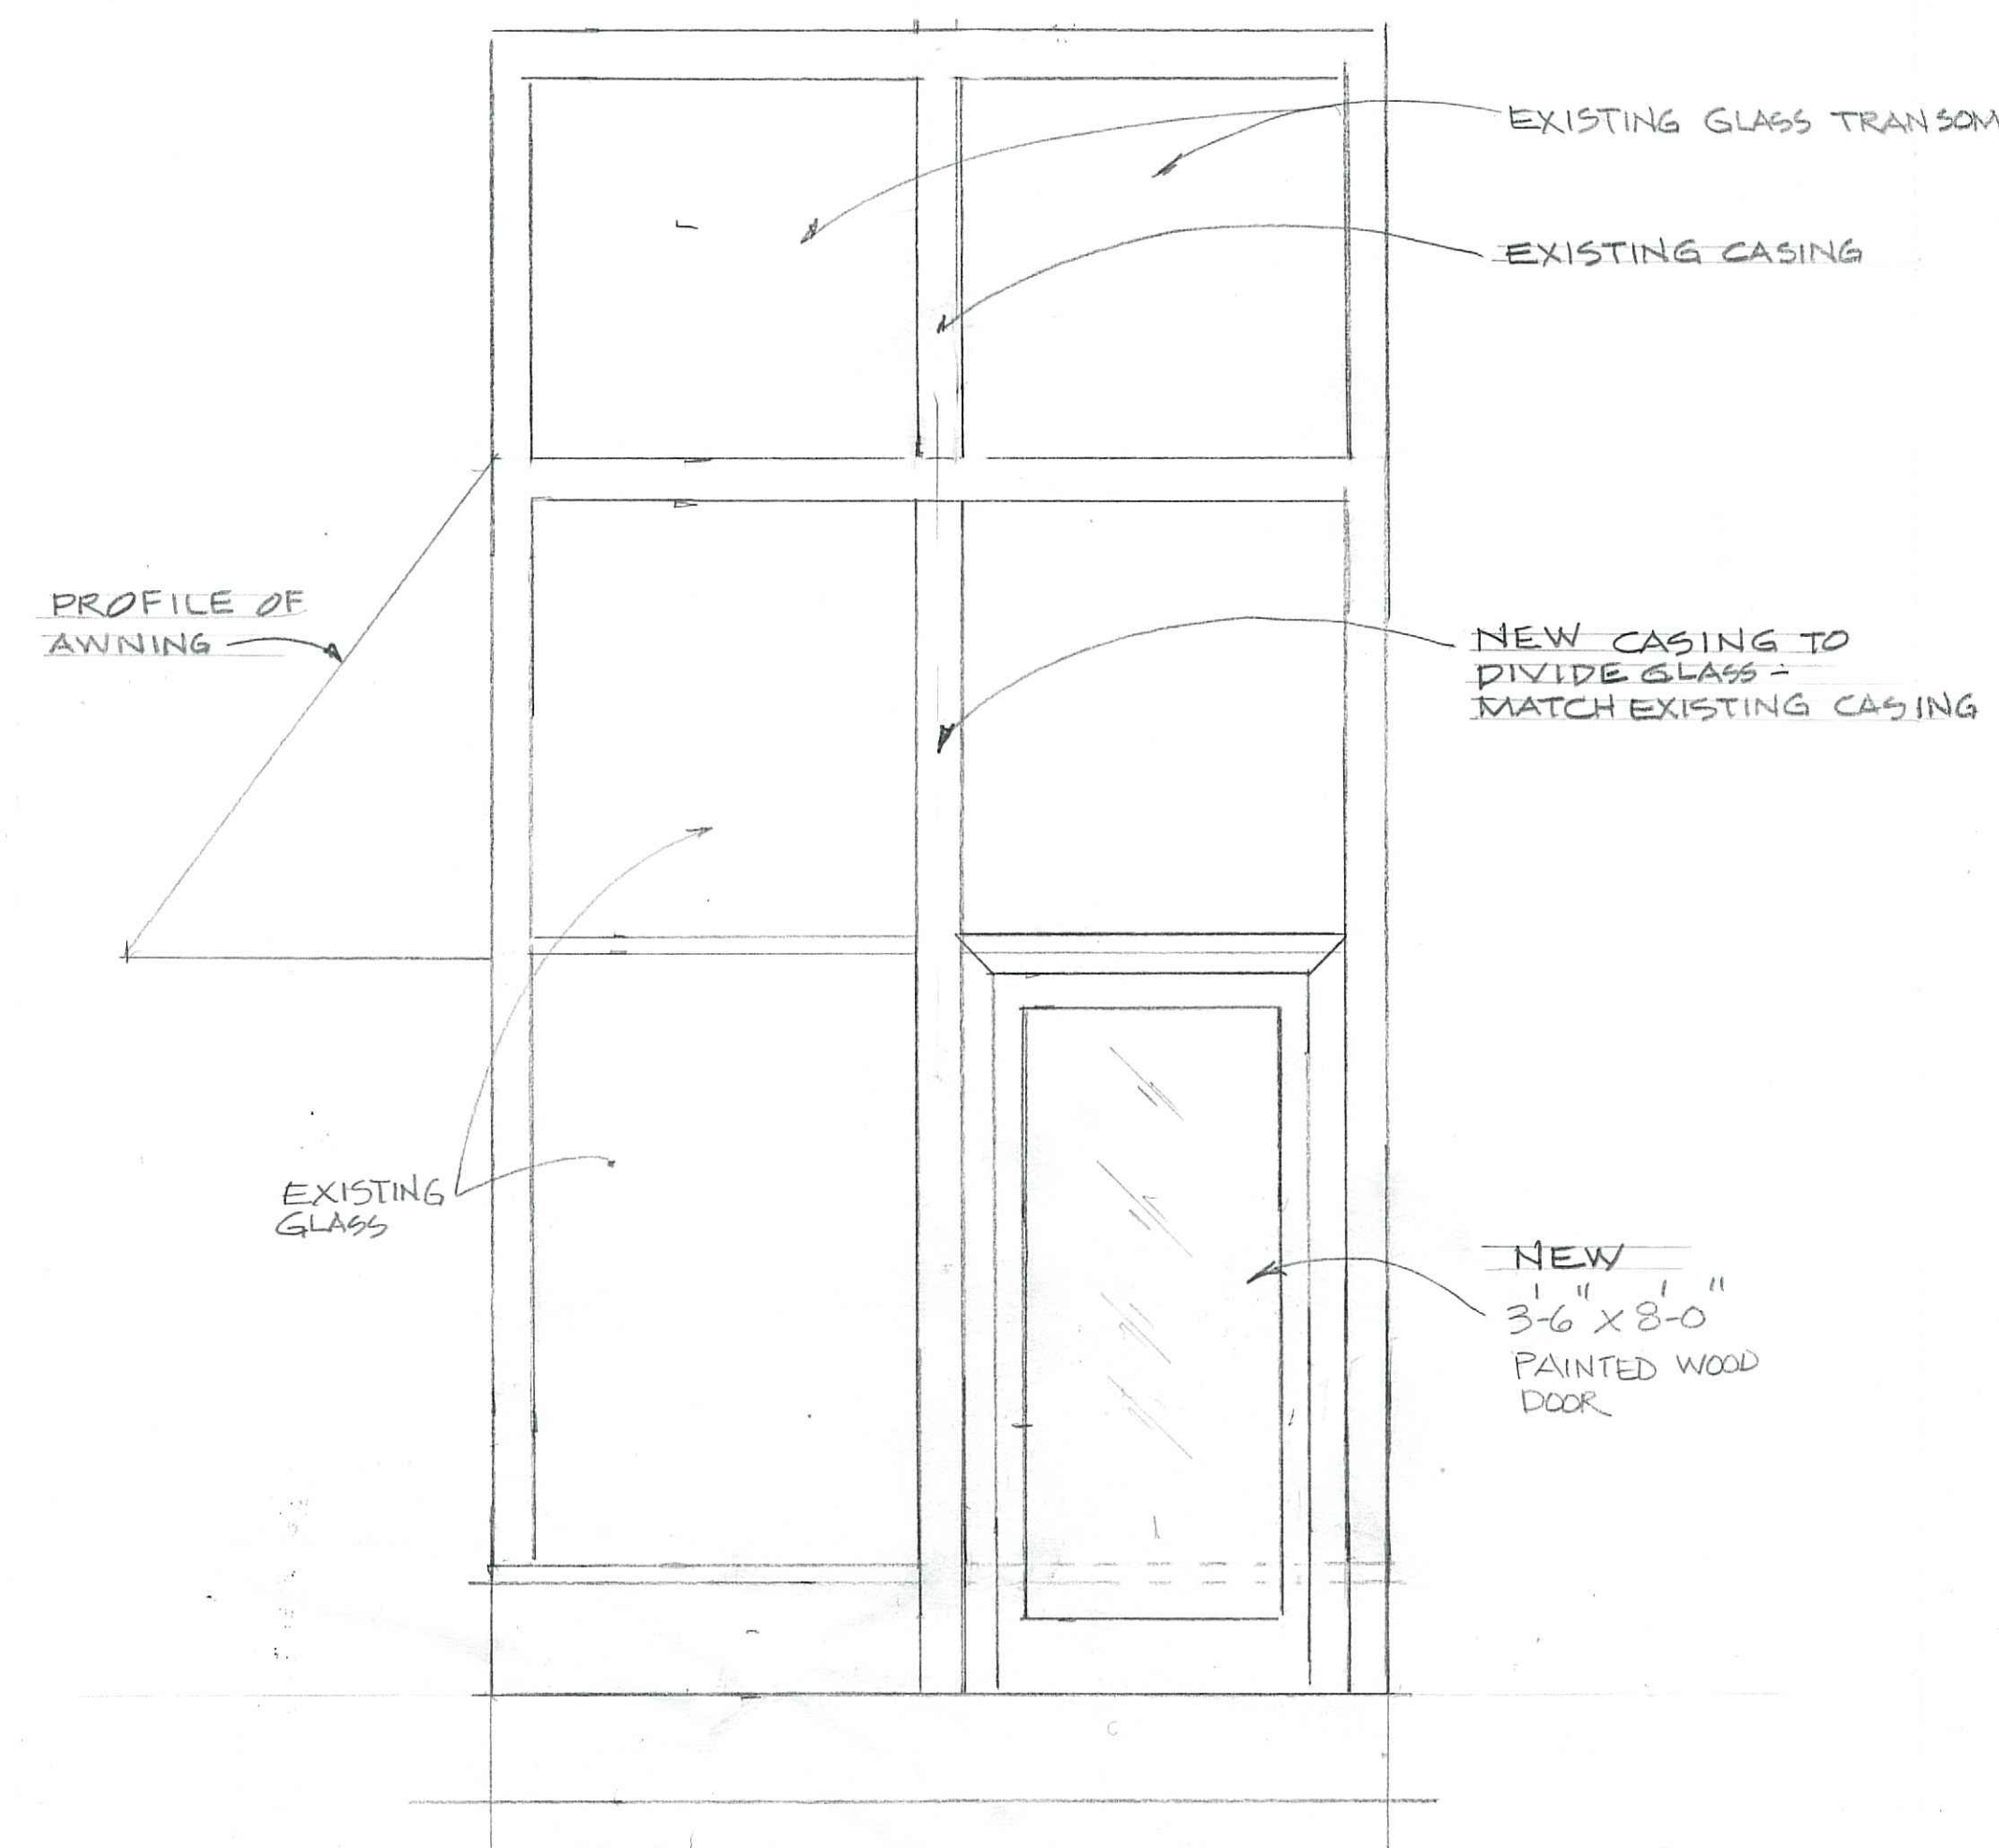


[illegible]

DESIGNED: DWM
DRAWN: IG
CHECKED: DWM
APPROVED: DWM

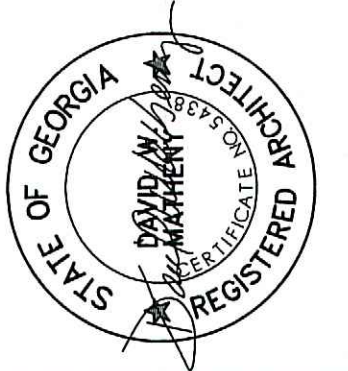

OAKBROOK CORPORATE CAMPUS
330 RESEARCH DRIVE, SUITE A240
ATHENS, GEORGIA, USA 30605-2760

PHONE: (706) 548. 8211
FAX: (706) 548. 1814
www.ornithens.com

amt
ENGINEERS
ARCHITECTS
PLANNERS
Armentrout • Matheny • Thurmond


24240
220 COLLEGE AVE
ATHENS GA 30601
A-100



A-101

amt
ENGINEERS
ARCHITECTS
PLANNERS
Armentrout • Matheny • Thurmond

OAKBROOK CORPORATE CAMPUS
 330 RESEARCH DRIVE, SUITE A240
 ATHENS, GEORGIA, USA 30605-2760
 PHONE: (706) 548. 8211
 FAX: (706) 548. 1814
www.amtathens.com

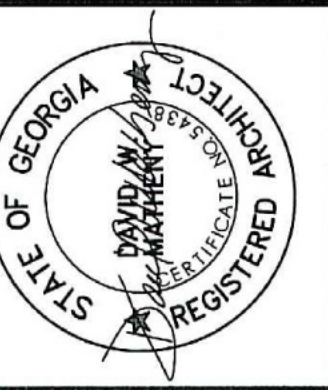

DRAWN: IG
CHECKED: DWM
APPROVED: DWM

MATHENY THURMOND AND IS COPY RIGHT
PROTECTED. UNAUTHORIZED USE OF ANY KIND
INCLUDING USE ON OTHER PROJECTS IS
PROHIBITED. REPRODUCTIONS MUST BE
AUTHORIZED IN WRITING BY ARMENTROUT
MATHENY THURMOND.

[illegible]