


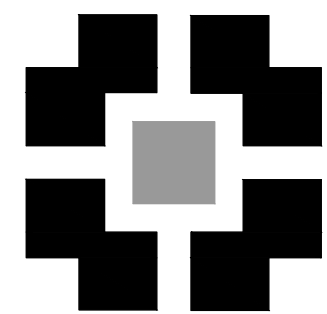

PLACE
MAKER
DESIGN

REV #	DATE	DESCRIPTION

PROTOTYPE 4,000 SF
MEDICAL OFFICE SHELL
CRH HEALTHCARE


This document and all information contained within
it is copyrighted by Place Maker Design and may
not be copied or used without permission.


PLACE MAKER DESIGN
280 INTERSTATE NORTH CIRCLE SE
SUITE 510
ATLANTA, GEORGIA 30339
404.549.4499

ISSUE DATE	02/28/2024
DRAWN BY	B.J.K.
CHECKED BY	B.J.K.
PHD PROJ #	PROJ0 241

SHEET TITLE
EXTERIOR
ELEVATIONS

A2.1

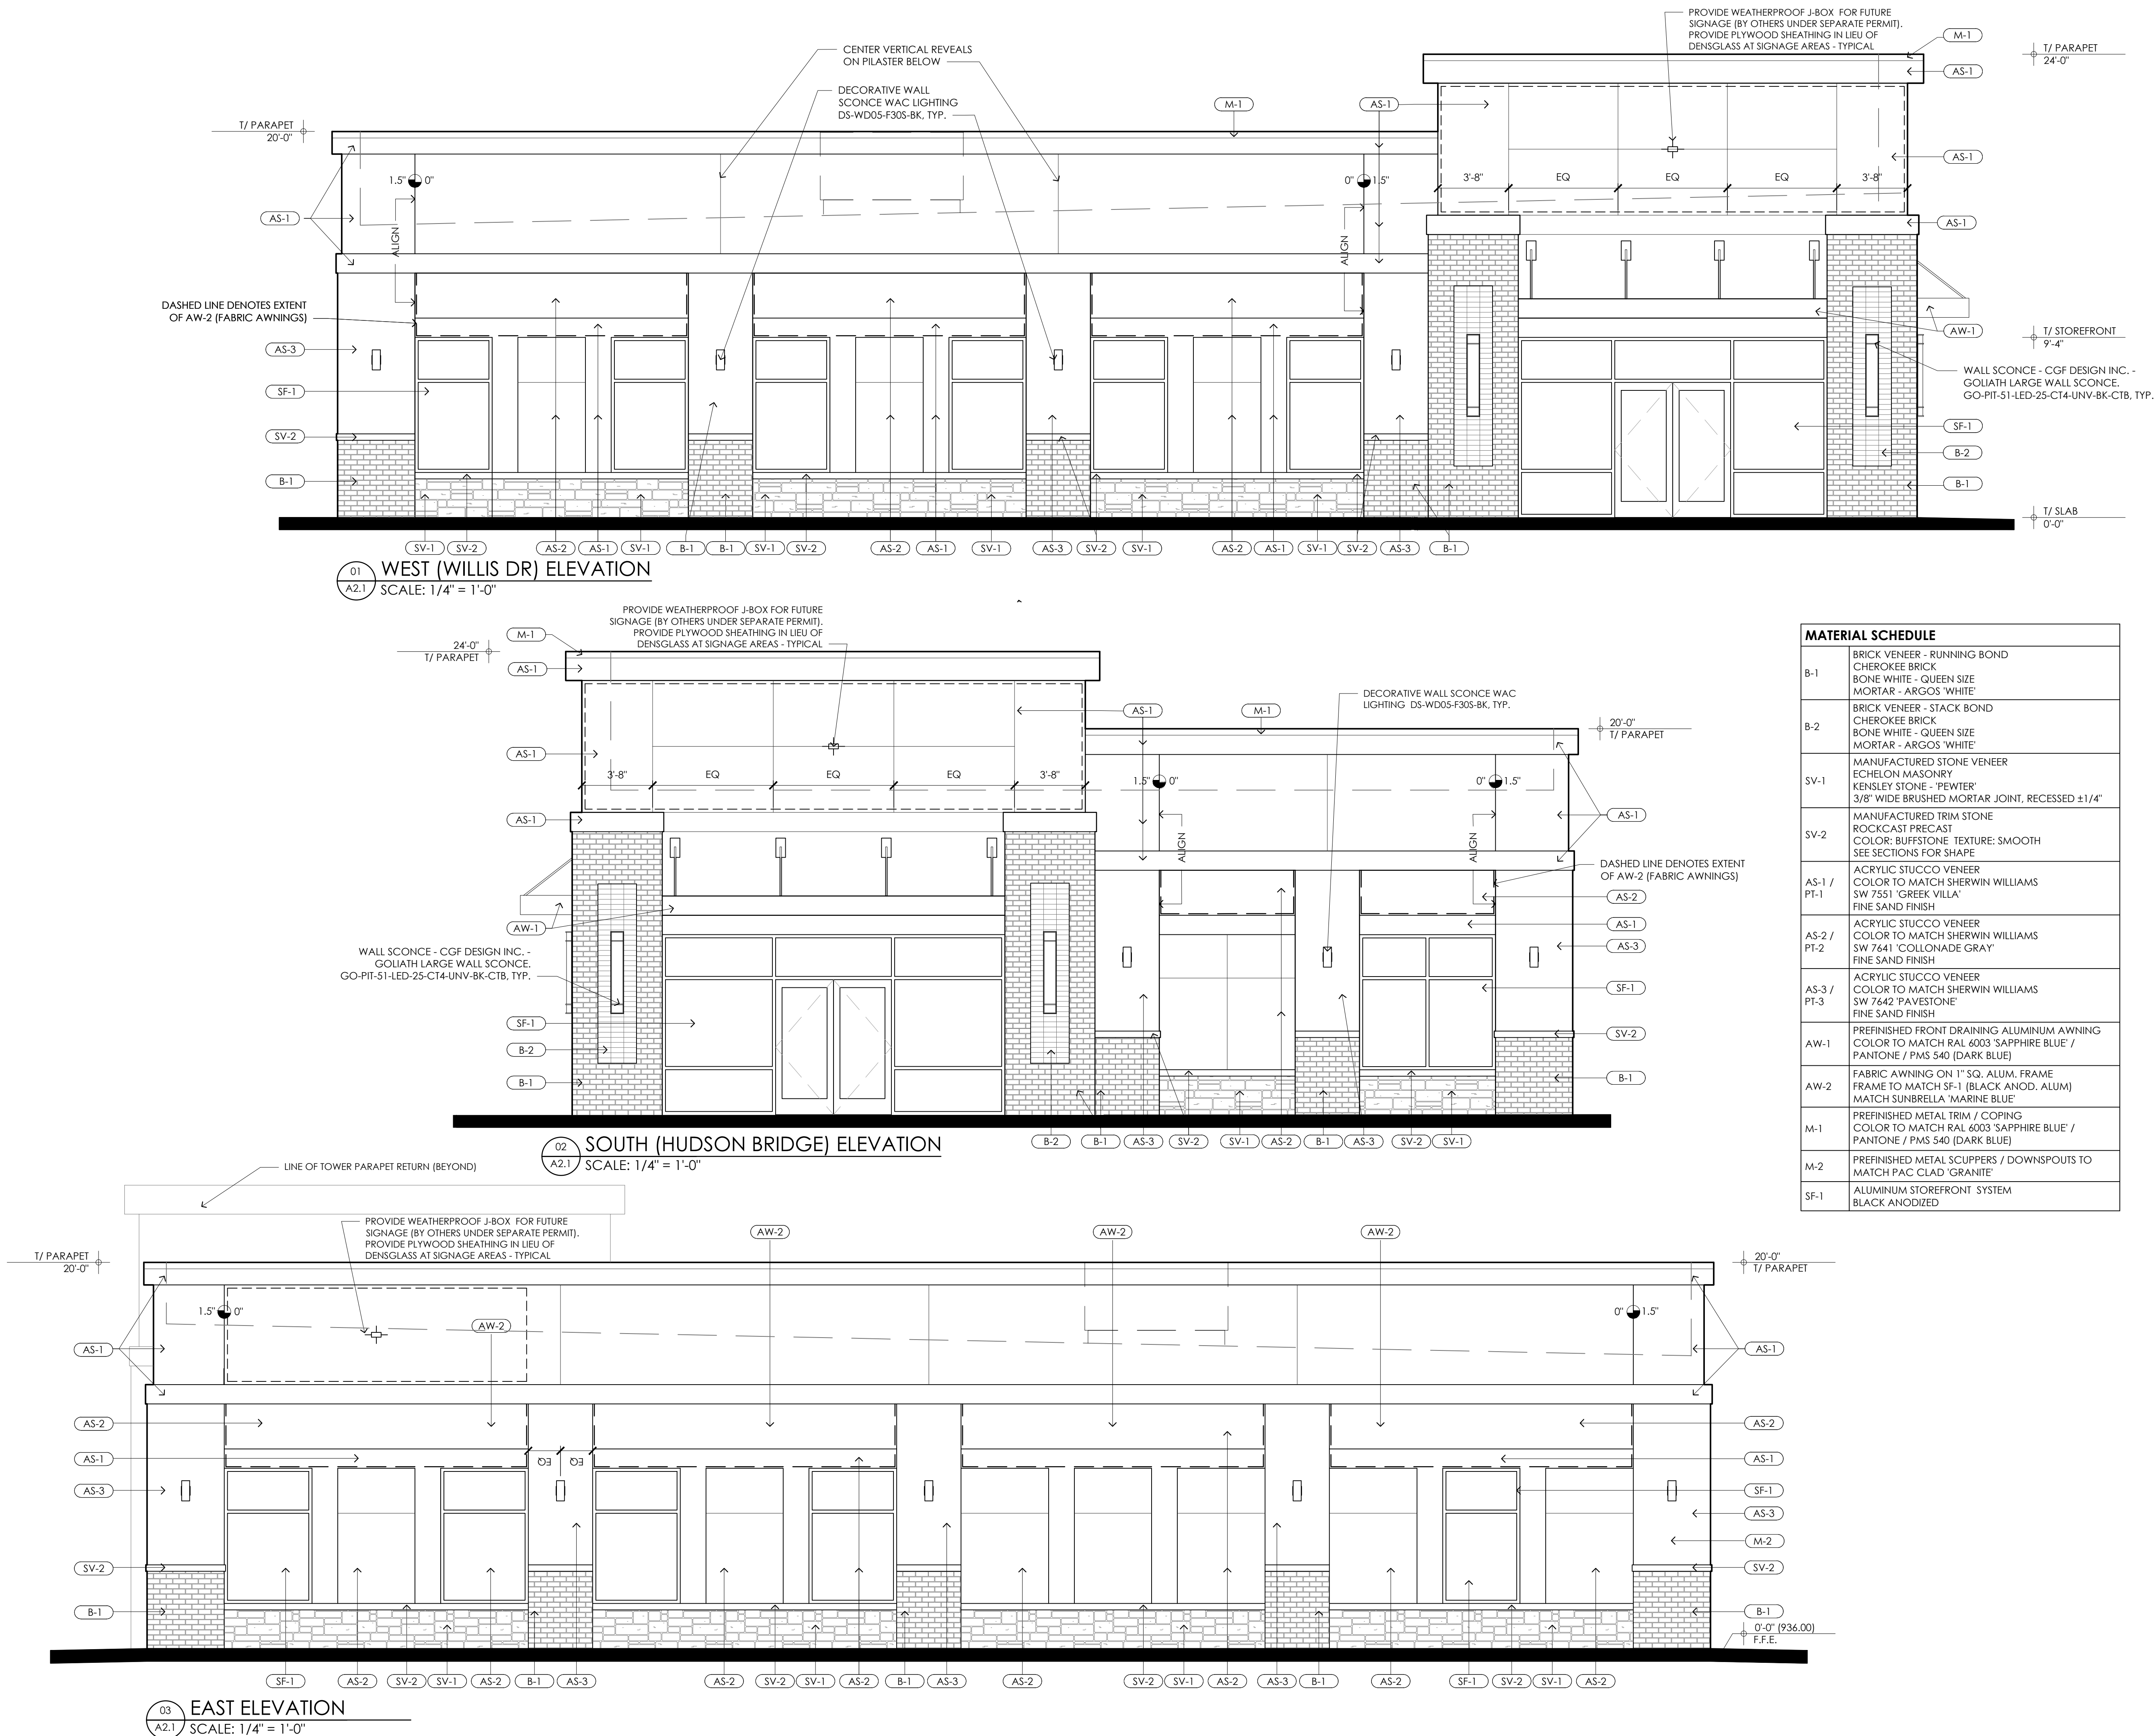

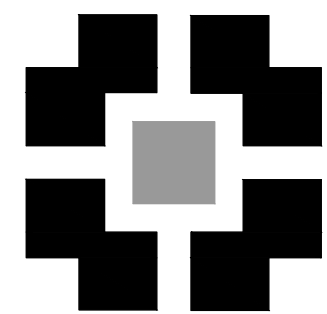

PLACE
MAKER
DESIGN

REV #	DATE	DESCRIPTION
01	03/01/2023	COORDINATION

PROTOTYPE 4,000 SF
MEDICAL OFFICE SHELL
CRH HEALTHCARE

This document and all information contained within
it is copyrighted by Place Maker Design and may
not be copied or used without permission.


PLACE MAKER DESIGN
280 INTERSTATE NORTH CIRCLE SE
SUITE 510
ATLANTA, GEORGIA 30339
404.549.4499

ISSUE DATE	02/28/2024
DRAWN BY	B.J.K.
CHECKED BY	B.J.K.
PNVD PROJ. #	PROJ0 241

SHEET TITLE

EXTERIOR
ELEVATIONS

A2.2

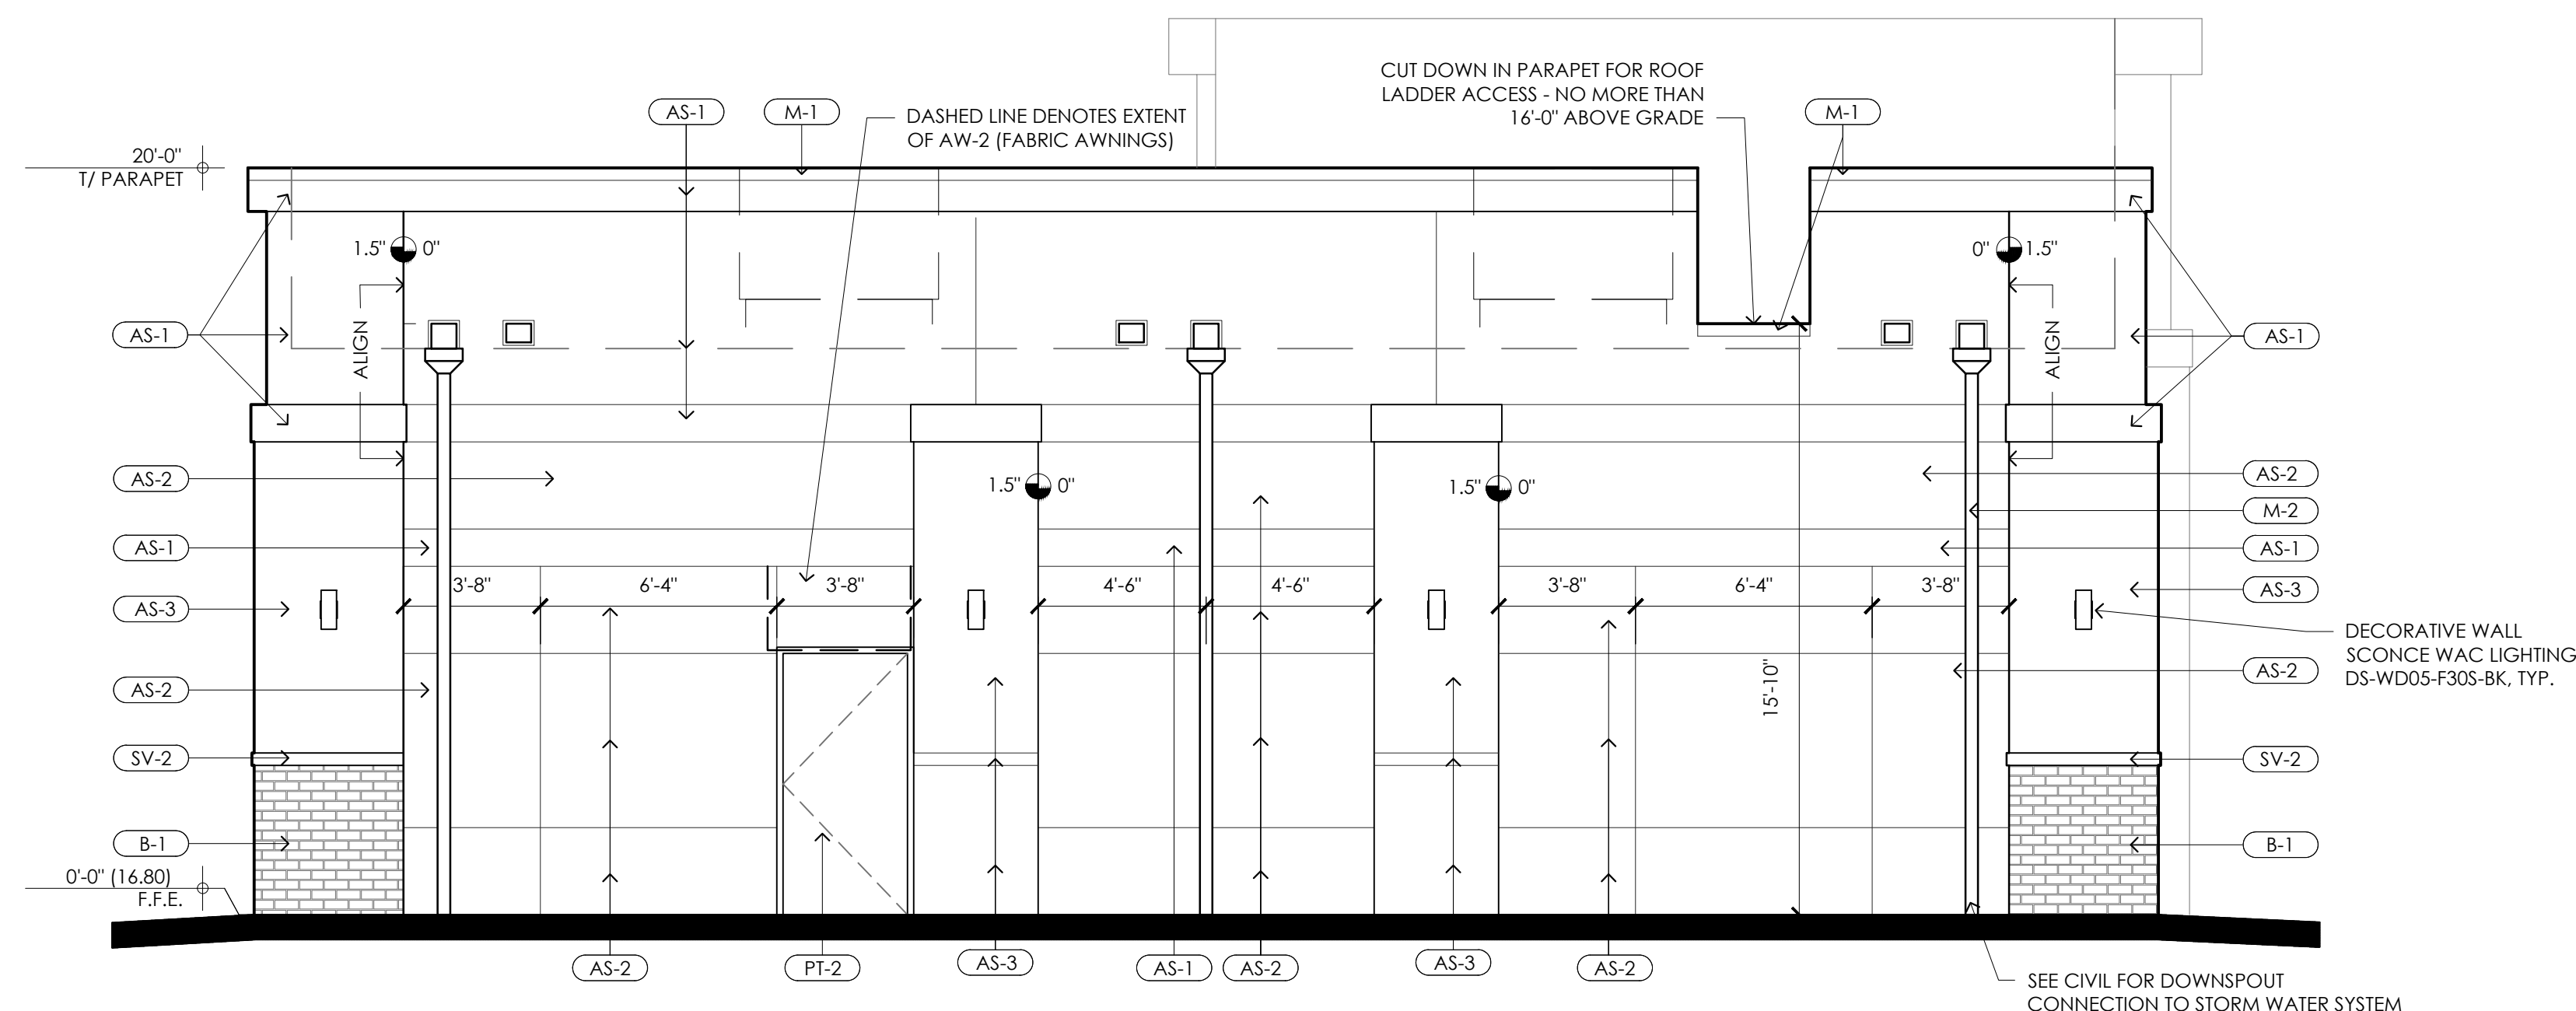

01 NORTH (REAR) ELEVATION
A2.2 SCALE: 1/4" = 1'-0"

MATERIAL SCHEDULE	
B-1	BRICK VENEER - RUNNING BOND CHEROKEE BRICK BONE WHITE - QUEEN SIZE MORTAR - ARGOS' WHITE
B-2	BRICK VENEER - STACK BOND CHEROKEE BRICK BONE WHITE - QUEEN SIZE MORTAR - ARGOS' WHITE
SV-1	MANUFACTURED STONE VENEER ECHELON MASONRY KENSLEY STONE - 'PEWTER' 3/8" WIDE BRUSHED MORTAR JOINT, RECESSED ±1/4"
SV-2	MANUFACTURED TRIM STONE ROCKCAST PRECAST COLOR: BUFFSTONE TEXTURE: SMOOTH SEE SECTIONS FOR SHAPE
AS-1 / PT-1	ACRYLIC STUCCO VENEER COLOR TO MATCH SHERWIN WILLIAMS SW 7551 'GREEK VILLA' FINE SAND FINISH
AS-2 / PT-2	ACRYLIC STUCCO VENEER COLOR TO MATCH SHERWIN WILLIAMS SW 7641 'COLLONADE GRAY' FINE SAND FINISH
AS-3 / PT-3	ACRYLIC STUCCO VENEER COLOR TO MATCH SHERWIN WILLIAMS SW 7642 'PAVESTONE' FINE SAND FINISH
AW-1	PREFINISHED FRONT DRAINING ALUMINUM AWNING COLOR TO MATCH RAL 6003 'SAPPHIRE BLUE' / PANTONE / PMS 540 (DARK BLUE)
AW-2	FABRIC AWNING ON 1" SQ. ALUM. FRAME FRAME TO MATCH SF-1 (BLACK ANOD. ALUM) MATCH SUNBRELLA 'MARINE BLUE'
M-1	PREFINISHED METAL TRIM / COPING COLOR TO MATCH RAL 6003 'SAPPHIRE BLUE' / PANTONE / PMS 540 (DARK BLUE)
M-2	PREFINISHED METAL SCUPPERS / DOWNSPOUTS TO MATCH PAC CLAD 'GRANITE'
SF-1	ALUMINUM STOREFRONT SYSTEM BLACK ANODIZED