


MAGNETIC NORTH

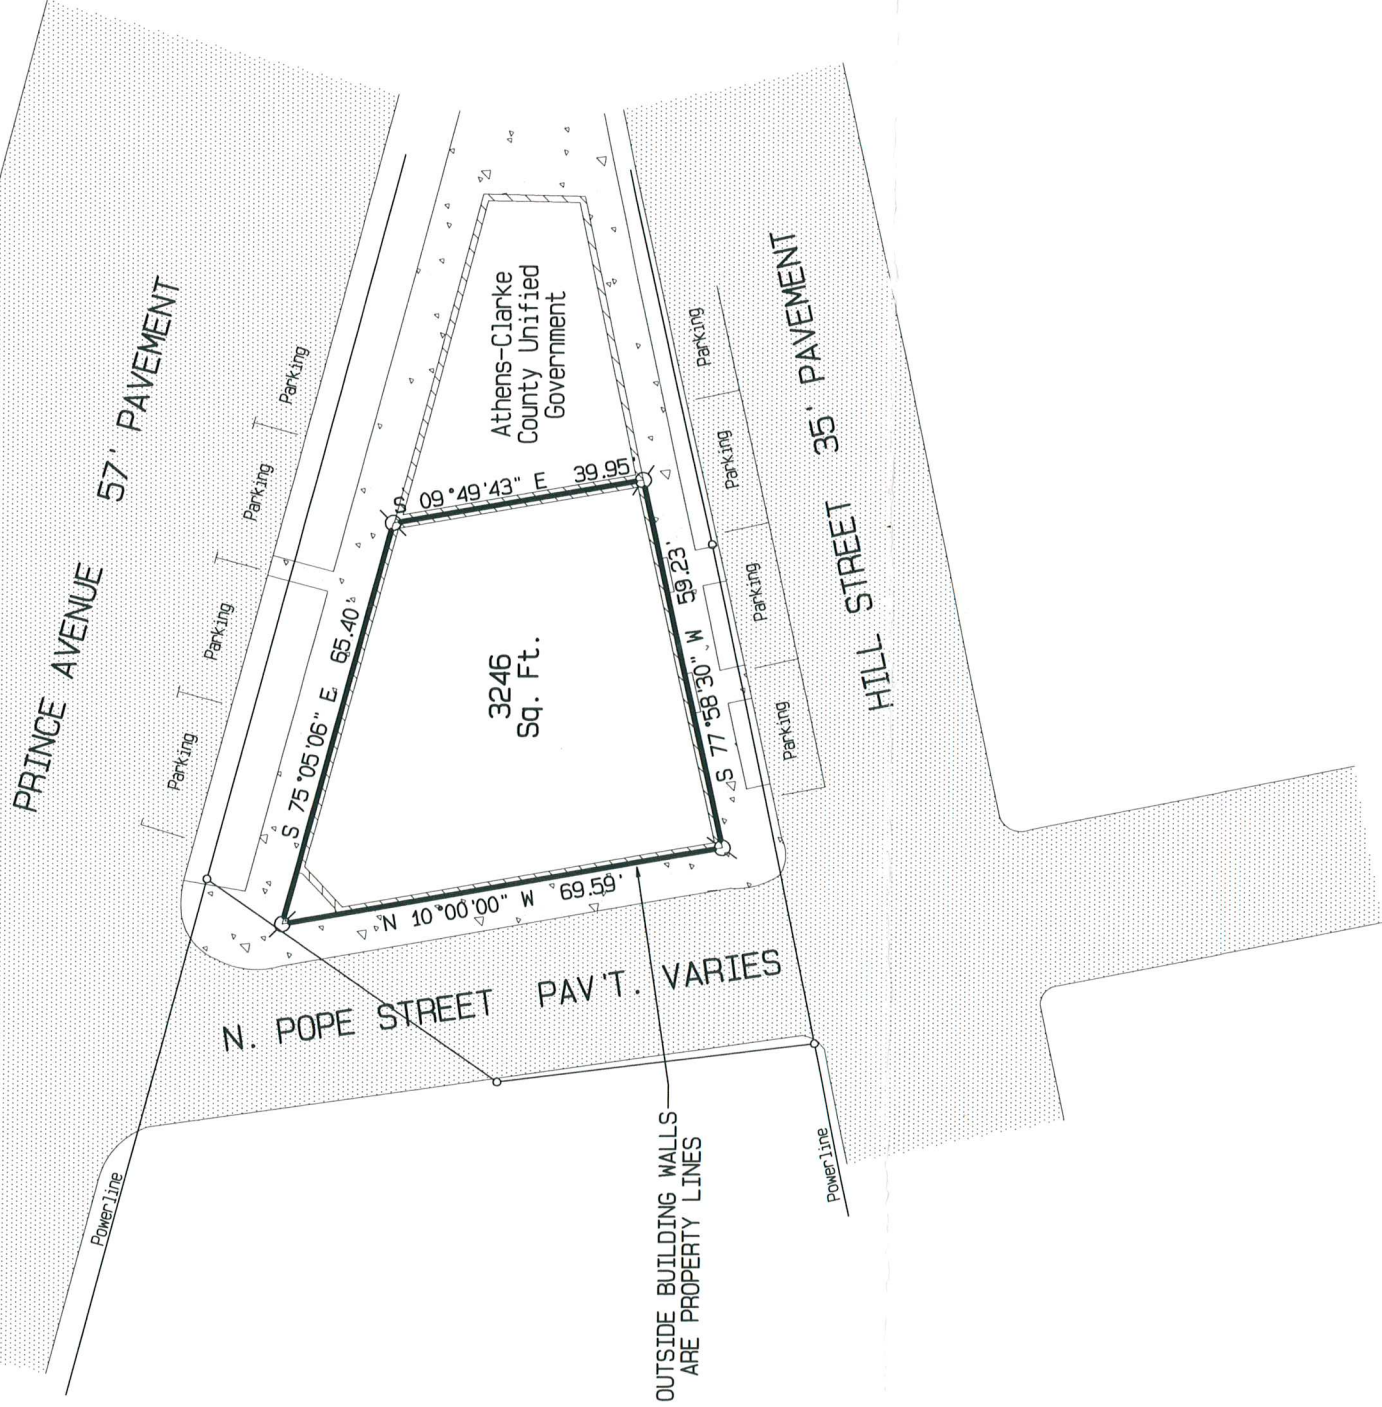

NOTES: THIS IS A SURVEY OF AN EXISTING TAX PARCEL.
THIS PROPERTY REPRESENTS TAX MAP 171A1, PARCEL G002.
REFERENCE: DEED BOOK 3009 PAGE 119
STREET ADDRESS: 493 PRINCE AVENUE

I hereby certify, this plat is a correct representation of the land platted and has been prepared in conformity with the minimum standards and requirements of law.

Ray N. Woods

Georgia Registered Land Surveyor No. 2049

GRAPHIC SCALE 1"=30'



● IPF-Iron Pin Found ○ IPS-Iron Pin Set ∅ Computed Point Only ☒ Concrete Monument

SURVEY FOR

ROBERT JAHN

GMD:	COUNTY ATHENS-CLARKE	STATE GEORGIA	DATE 06-18-2013	INSTRUMENT LEICA
DRAWN BY:	MIKE W.			PLAT CLOSURE 1/56,705
DWG NAME:	RJahn			FIELD CLOSURE 1/56,790
FIELD BOOK:	D-138			ANGLE CLOSURE 2" per Angle

