




REVISIONS	DESCRIPTION
DATE


P&G

**PITTMAN & GREER
ENGINEERING P.C.**
 1050 BARBER CREEK DRIVE - BLDG. 400
 WATKINSVILLE, GA 30677
 P. 706.419.9244 - WWW.PITTMANGREER.COM

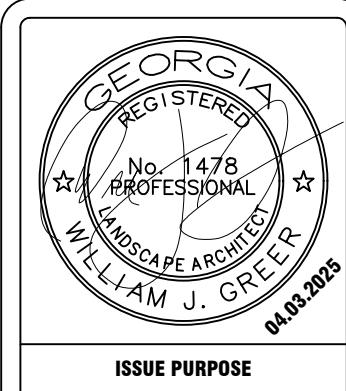

ISSUE PURPOSE
FOR VARIANCE

**175 INTERNATIONAL DRIVE SUBDIVISION
9.78 AC. - 175 INTERNATIONAL DRIVE (PORTION OF)
CLARKE COUNTY, GEORGIA**


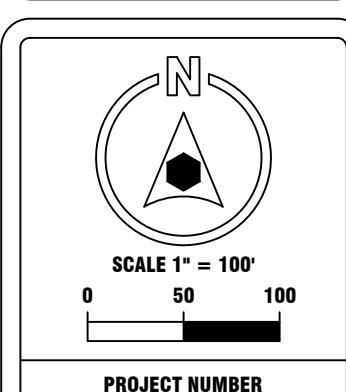


PROJECT NUMBER
2024-018

DATE
04.03.2025


VARIANCE PLAN

V01

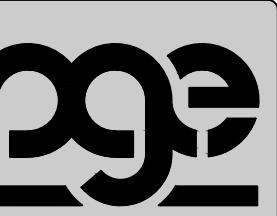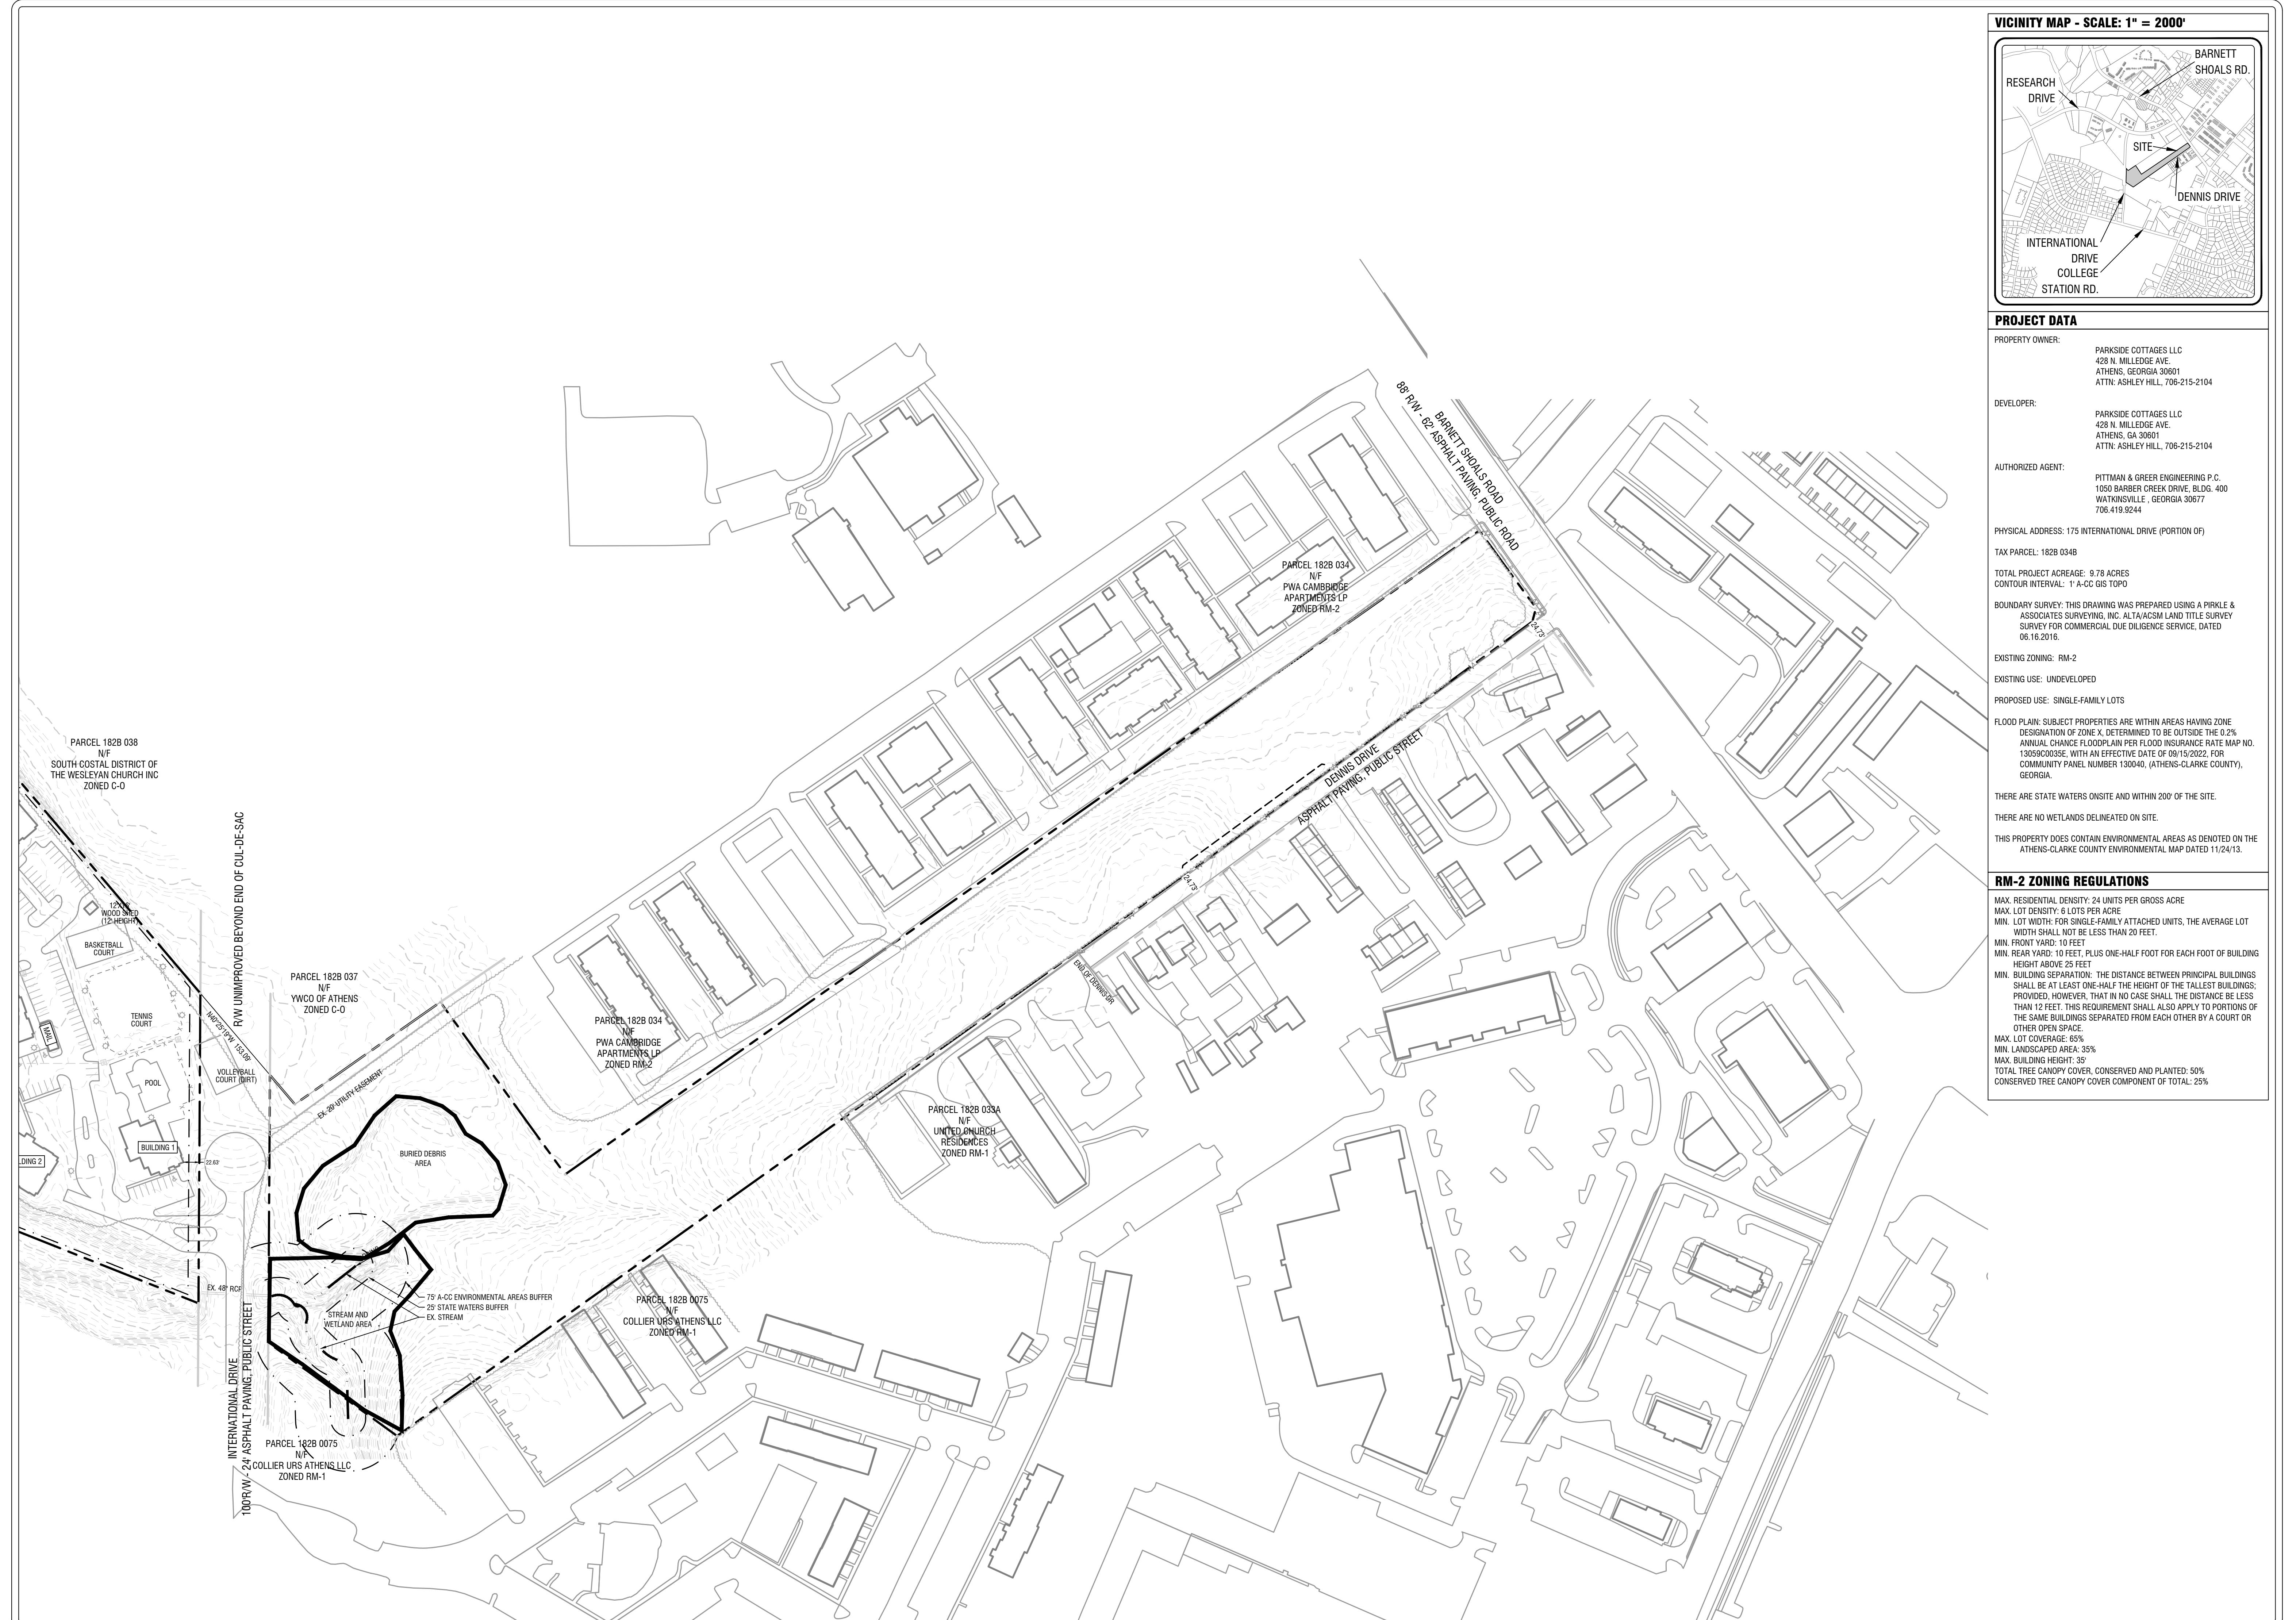


**PIPER & GREER
ENGINEERING P.C.**

WATKINSVILLE GA 30677
P. 706.419.9244 - WWW.PITTMANGREER.COM

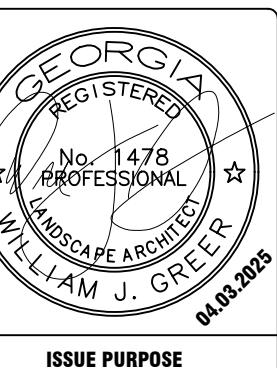

ISSUE PURPOSE FOR VARIANCE

**175 INTERNATIONAL DRIVE SUBDIVISION
9.78 AC. - 175 INTERNATIONAL DRIVE (PORTION OF)
CLARKE COUNTY, GEORGIA**

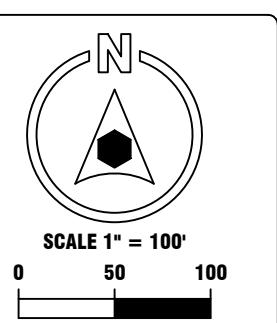

B11 Know what's below.
Call before you dig.

DATE

REFERENCES

EXISTING CONDITIONS

EX01