




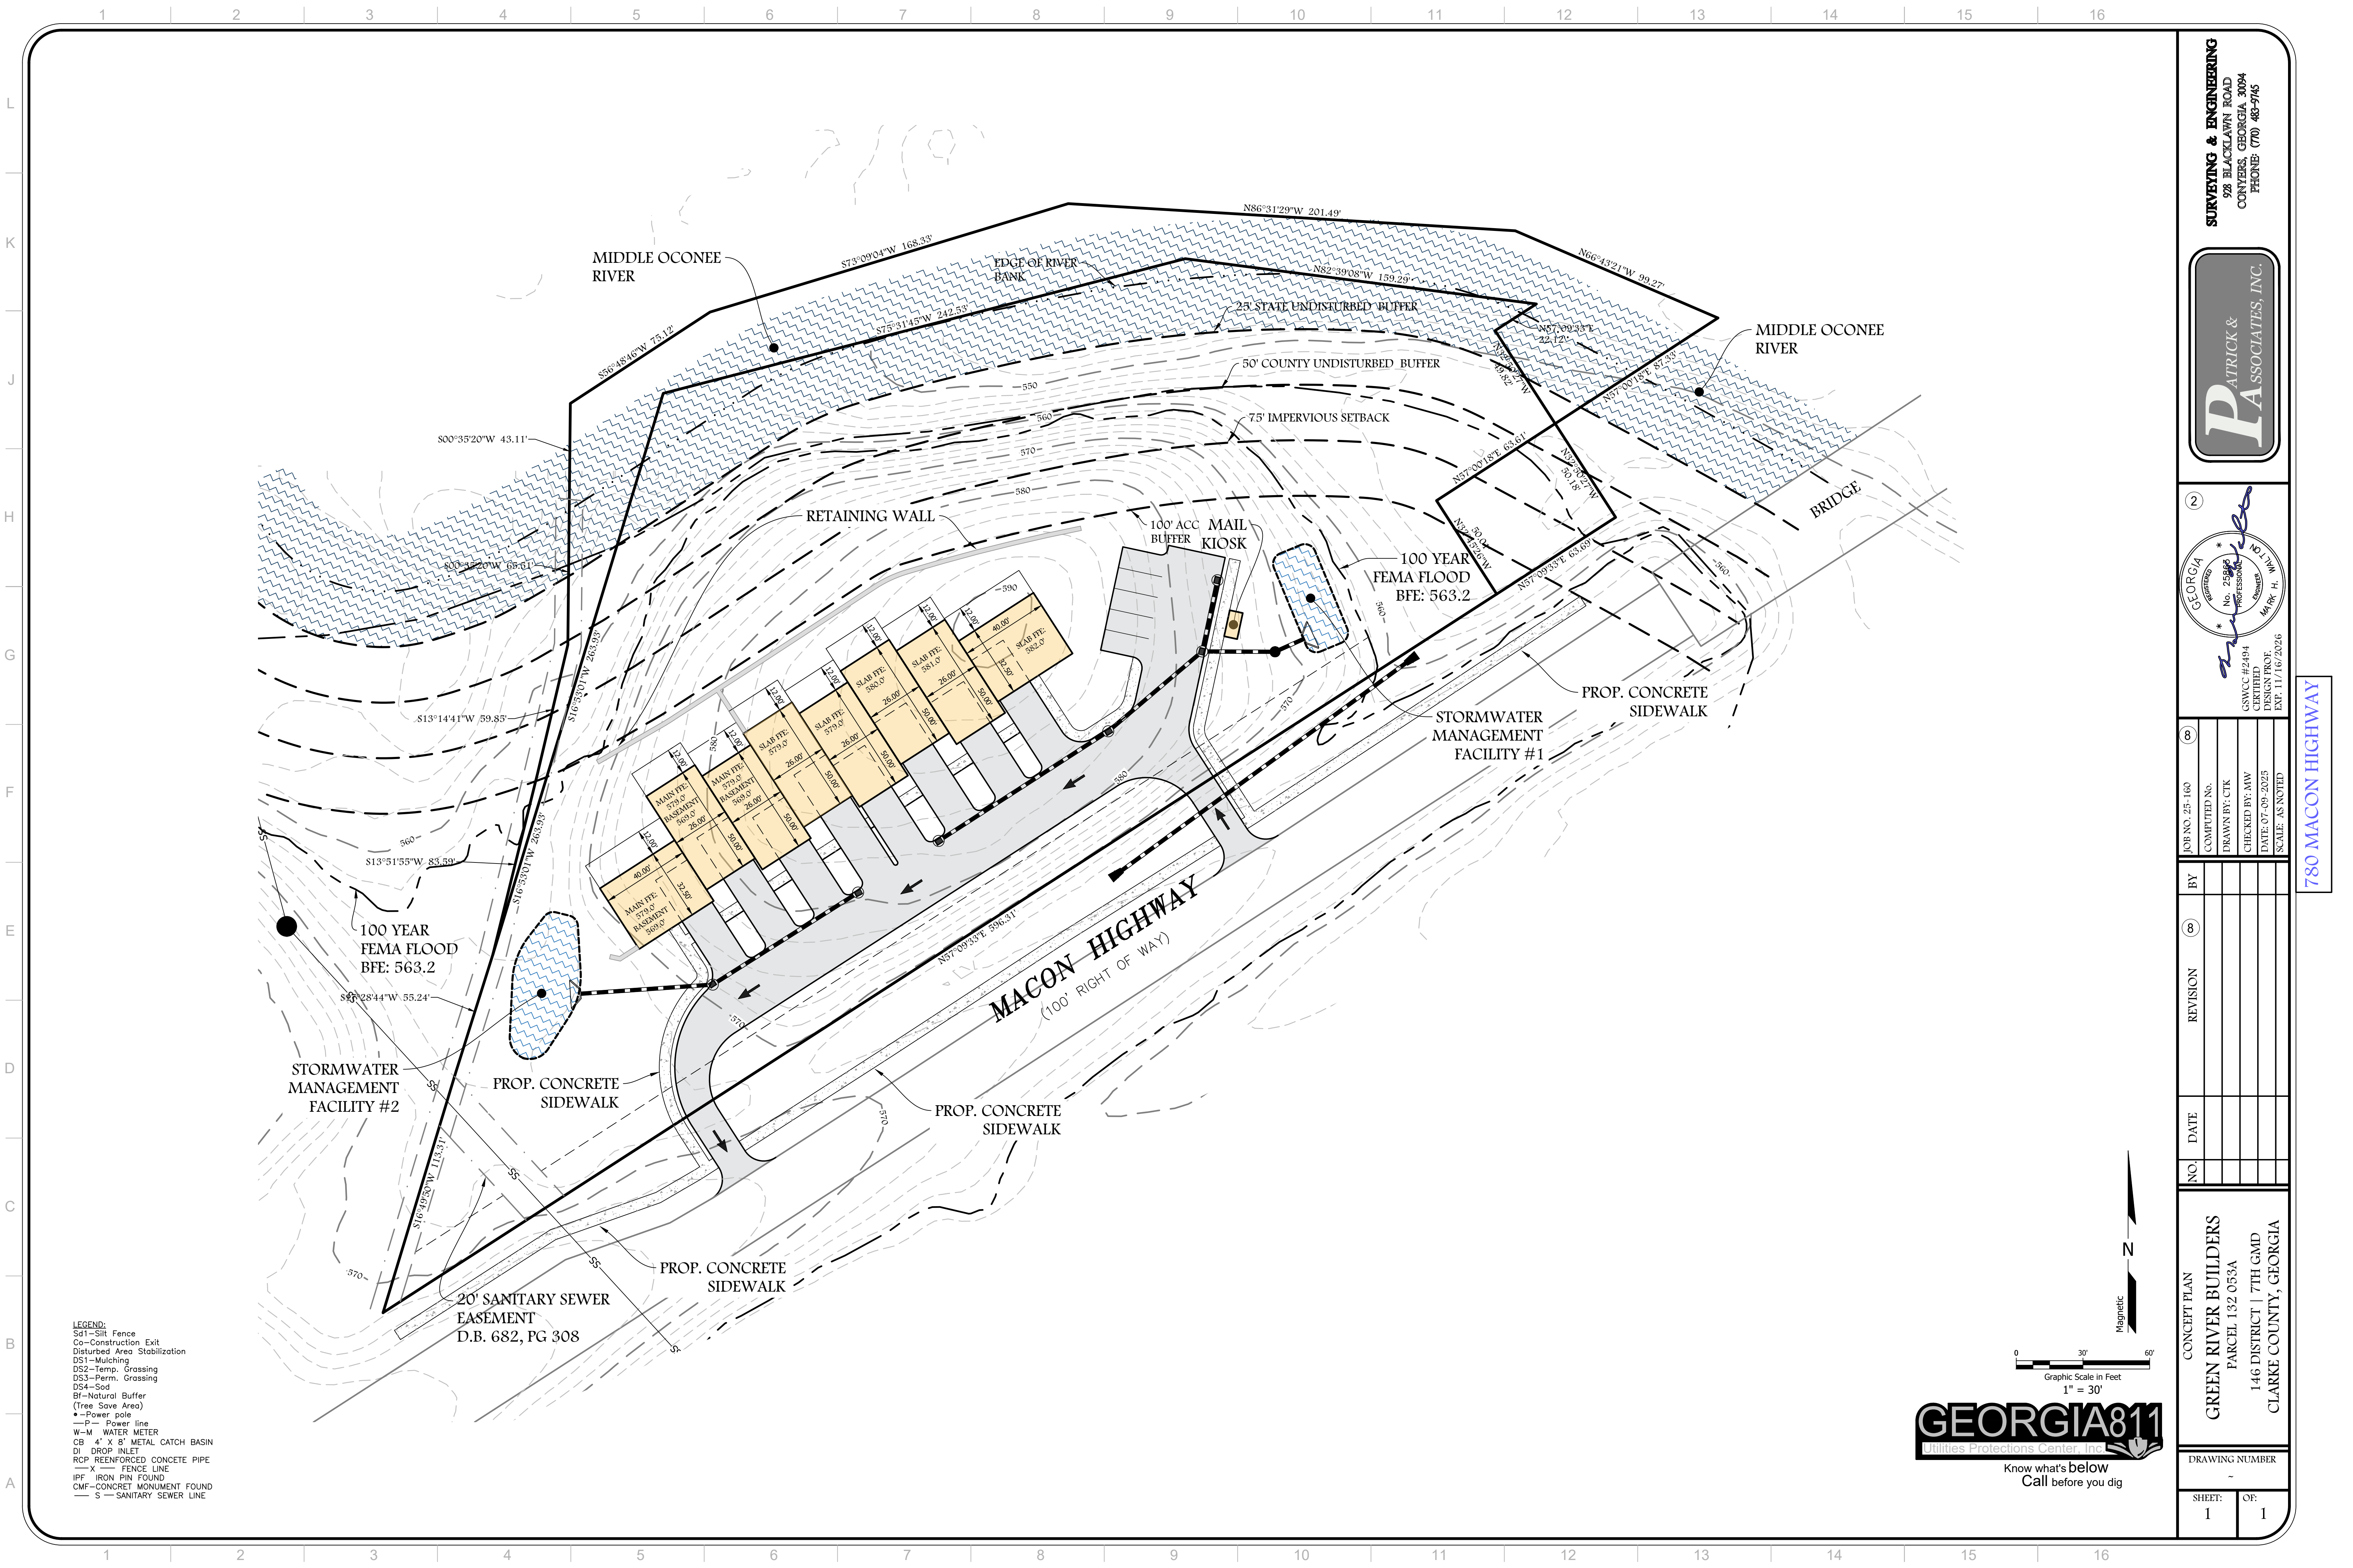

LEGEND:
Sd1-Silt Fence
Co-Construction Exit
Disturbed Area Stabilization
DS1-Mulching
DS2-Temp. Grassing
DS3-Perm. Grassing
DS4-Sod
Bf-Natural Buffer
(Tree Save Area)
•-Power pole
-P- Power line
W-M WATER METER
CB 4' X 8' METAL CATCH BASIN
DI DROP INLET
RCP REINFORCED CONCRETE PIPE
X FENCE LINE
IPF IRON PIN FOUND
CMF-CONCRETE MONUMENT FOUND
S SANITARY SEWER LINE

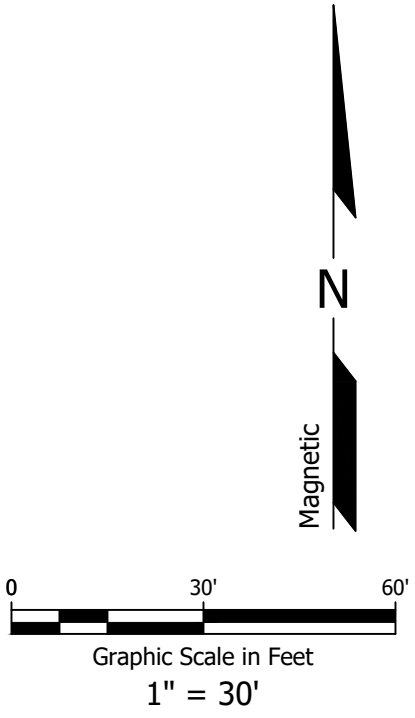

SURVEYING & ENGINEERING
328 BLACKLAWN ROAD
CONYERS, GEORGIA 30094
PHONE: (770) 483-9745

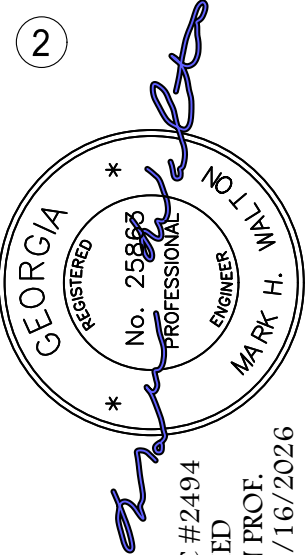

JOB NO. 25-160	BY	REVISION	DATE
COMPUTED NO.			
DRAWN BY: CTK			
CHECKED BY: MW			
DATE: 07-09-2025			
SCALE: AS NOTED			

CONCEPT PLAN	GREEN RIVER BUILDERS
PARCEL 132 053A	146 DISTRICT 7TH GMD
CLARKE COUNTY, GEORGIA	

DRAWING NUMBER	
SHEET: 1	OF: 1

780 MACON HIGHWAY