




GRID NORTH

ENGINEER/DISIGNER NOT RESPONSIBLE FOR COST CHANGES DURING PRELIMINARY PHASE. RISKS & QUOTES SHALL BE BASED ON PLAN SETS LABELED "ISSUE FOR BID". RISKS & QUOTES SHALL BE REVISED BASED ON PLANS LABELED "ISSUE FOR CONSTRUCTION".

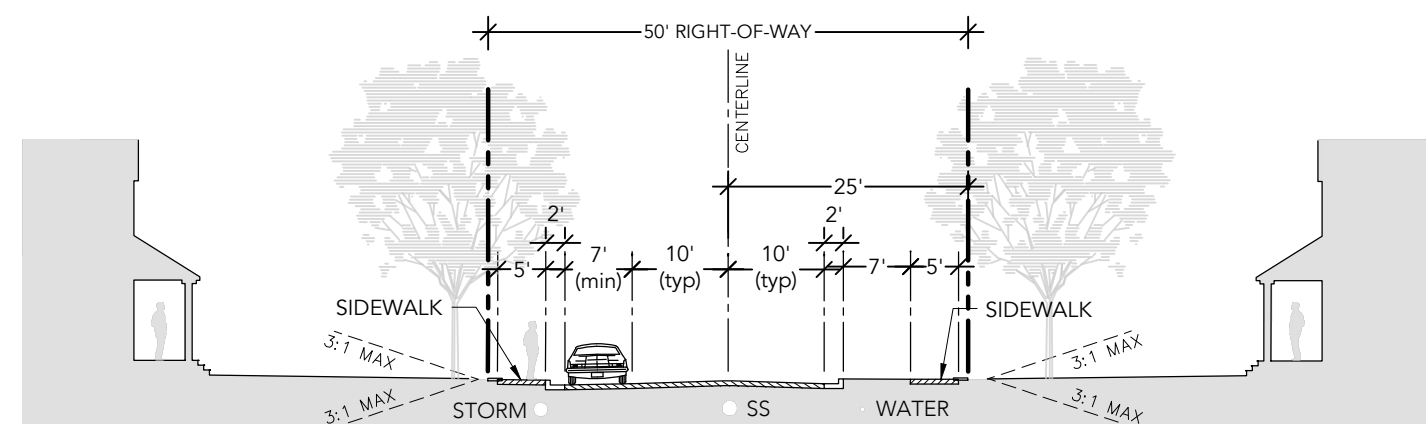

13 THOMPSON ALLEN C & MATTIE
SUE THOMPSON
160 PINE CONE PL
TAX PARCEL: 234C1 C032C
ZONING: RS-8

14 WRIGHT SIBYL E INTER VIVOS
TRUST
4210 LEXINGTON RD
TAX PARCEL: 234C1 C033
ZONING: C-G